


CONTRACT NO. 64577				
F.A.P. RTE.	SECTION	COUNTY	TOTAL SHEETS	SHEET NO.
301	.	STEPHENSON	290	99
STA. 1965+00		TO STA. 1995+00		
FED. ROAD DIST. NO. 2		ILLINOIS	FED. AID PROJECT	
• 177-13, 4, 4-1-1				

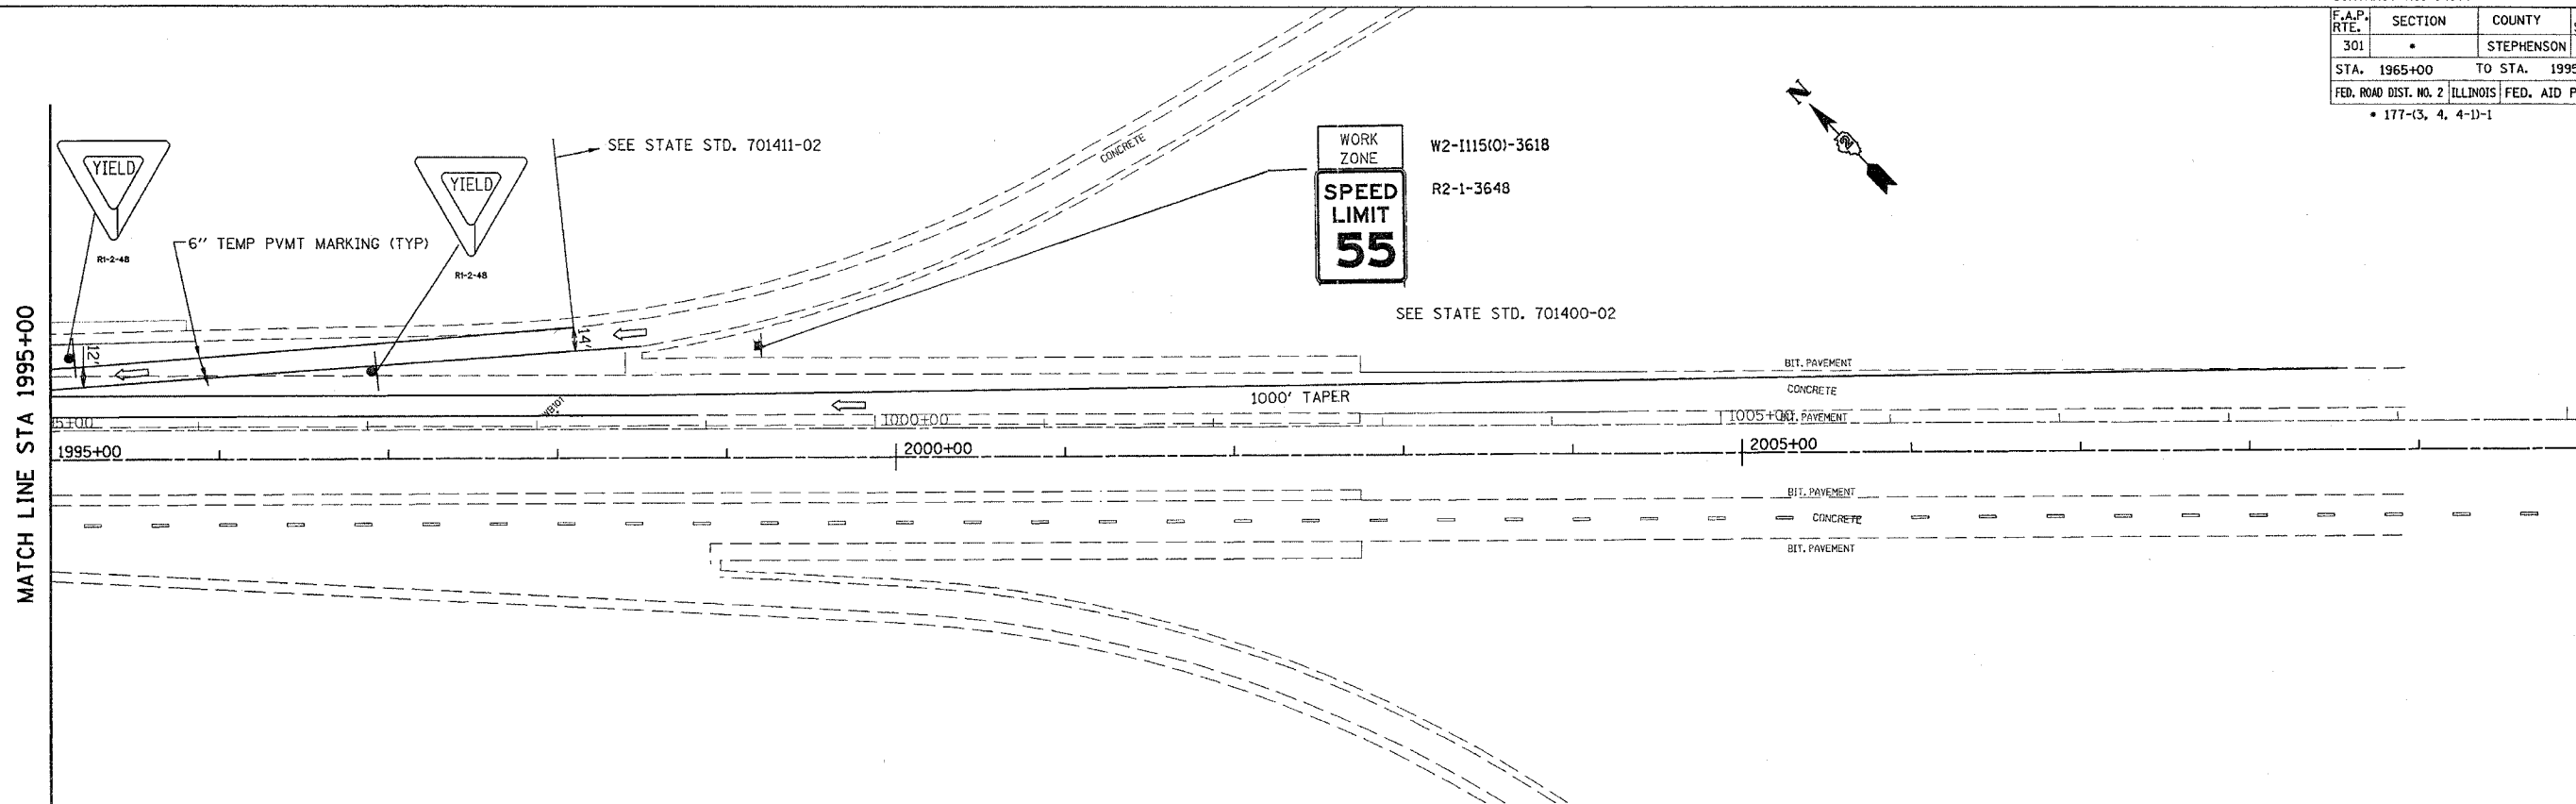

REVISIONS	
NAME	DATE
PRE-FINAL	05/24/05

ILLINOIS DEPARTMENT OF TRANSPORTATION  
**MAINTENANCE OF TRAFFIC**  
**US ROUTE 20**

SCALE: VERT. \_\_\_\_\_  
 HORIZ. \_\_\_\_\_  
 DATE 10/28/05

DRAWN BY TVN  
 CHECKED BY JAM