


F. A. P. SHEET	SECTION	COUNTY	TOTAL SHEETS	SHEET NO.
301		**	290	145
STA. TO STA.		FED. AID PROJECT		

NOTE: REFER TO CONTRACT NO. 64532 PLANS FOR AS-BUILT CROSS SECTION INFORMATION.

BY	DATE
FINAL SURVEY	REVISIONS
NOTE BOOK	PLOTTED
NO.	AREAS CHECKED

BY	DATE
ORIGINAL SURVEY	REVISIONS
NOTE BOOK	PLOTTED
NO.	AREAS CHECKED

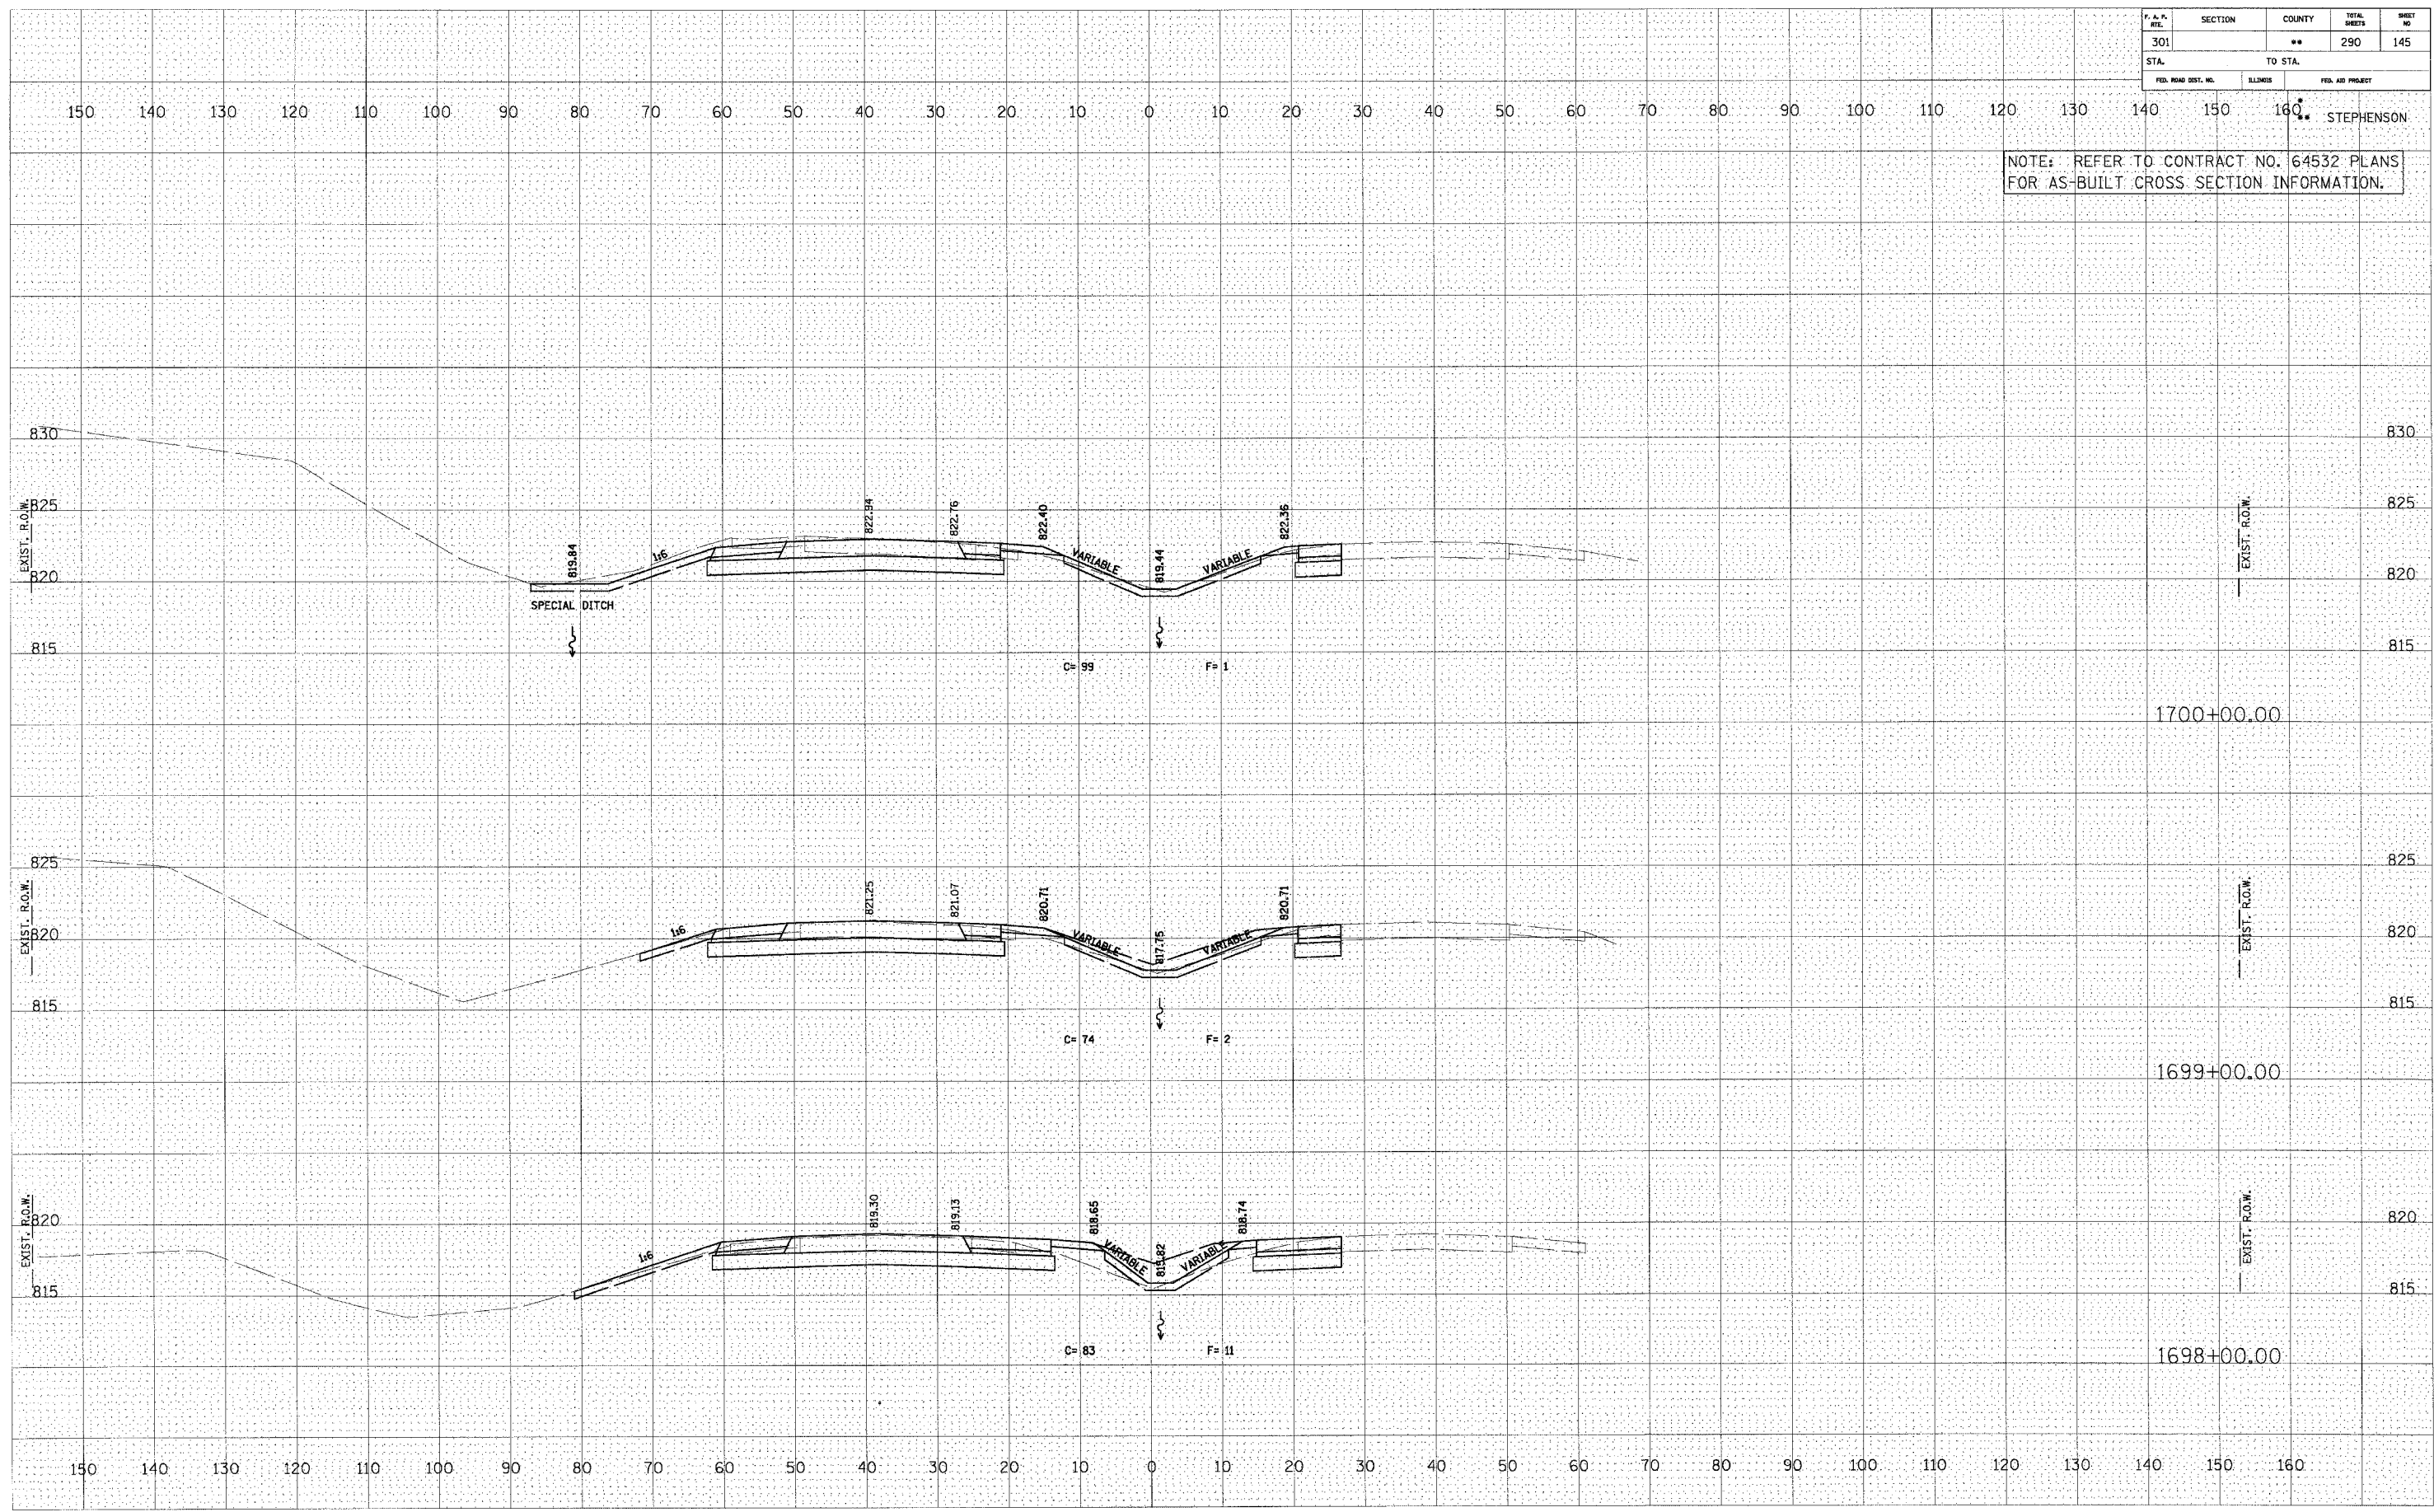

U.S. ROUTE 20