


P.A.P. RT.	SECTION	COUNTY	TOTAL SHEETS	SHEET NO.
301		**	290	149
STA.		TO STA.		
FED. ROAD DIST. NO.		ILLINOIS	FED. AID PROJECT	

NOTE: REFER TO CONTRACT NO. 64532 PLANS FOR AS-BUILT CROSS SECTION INFORMATION.

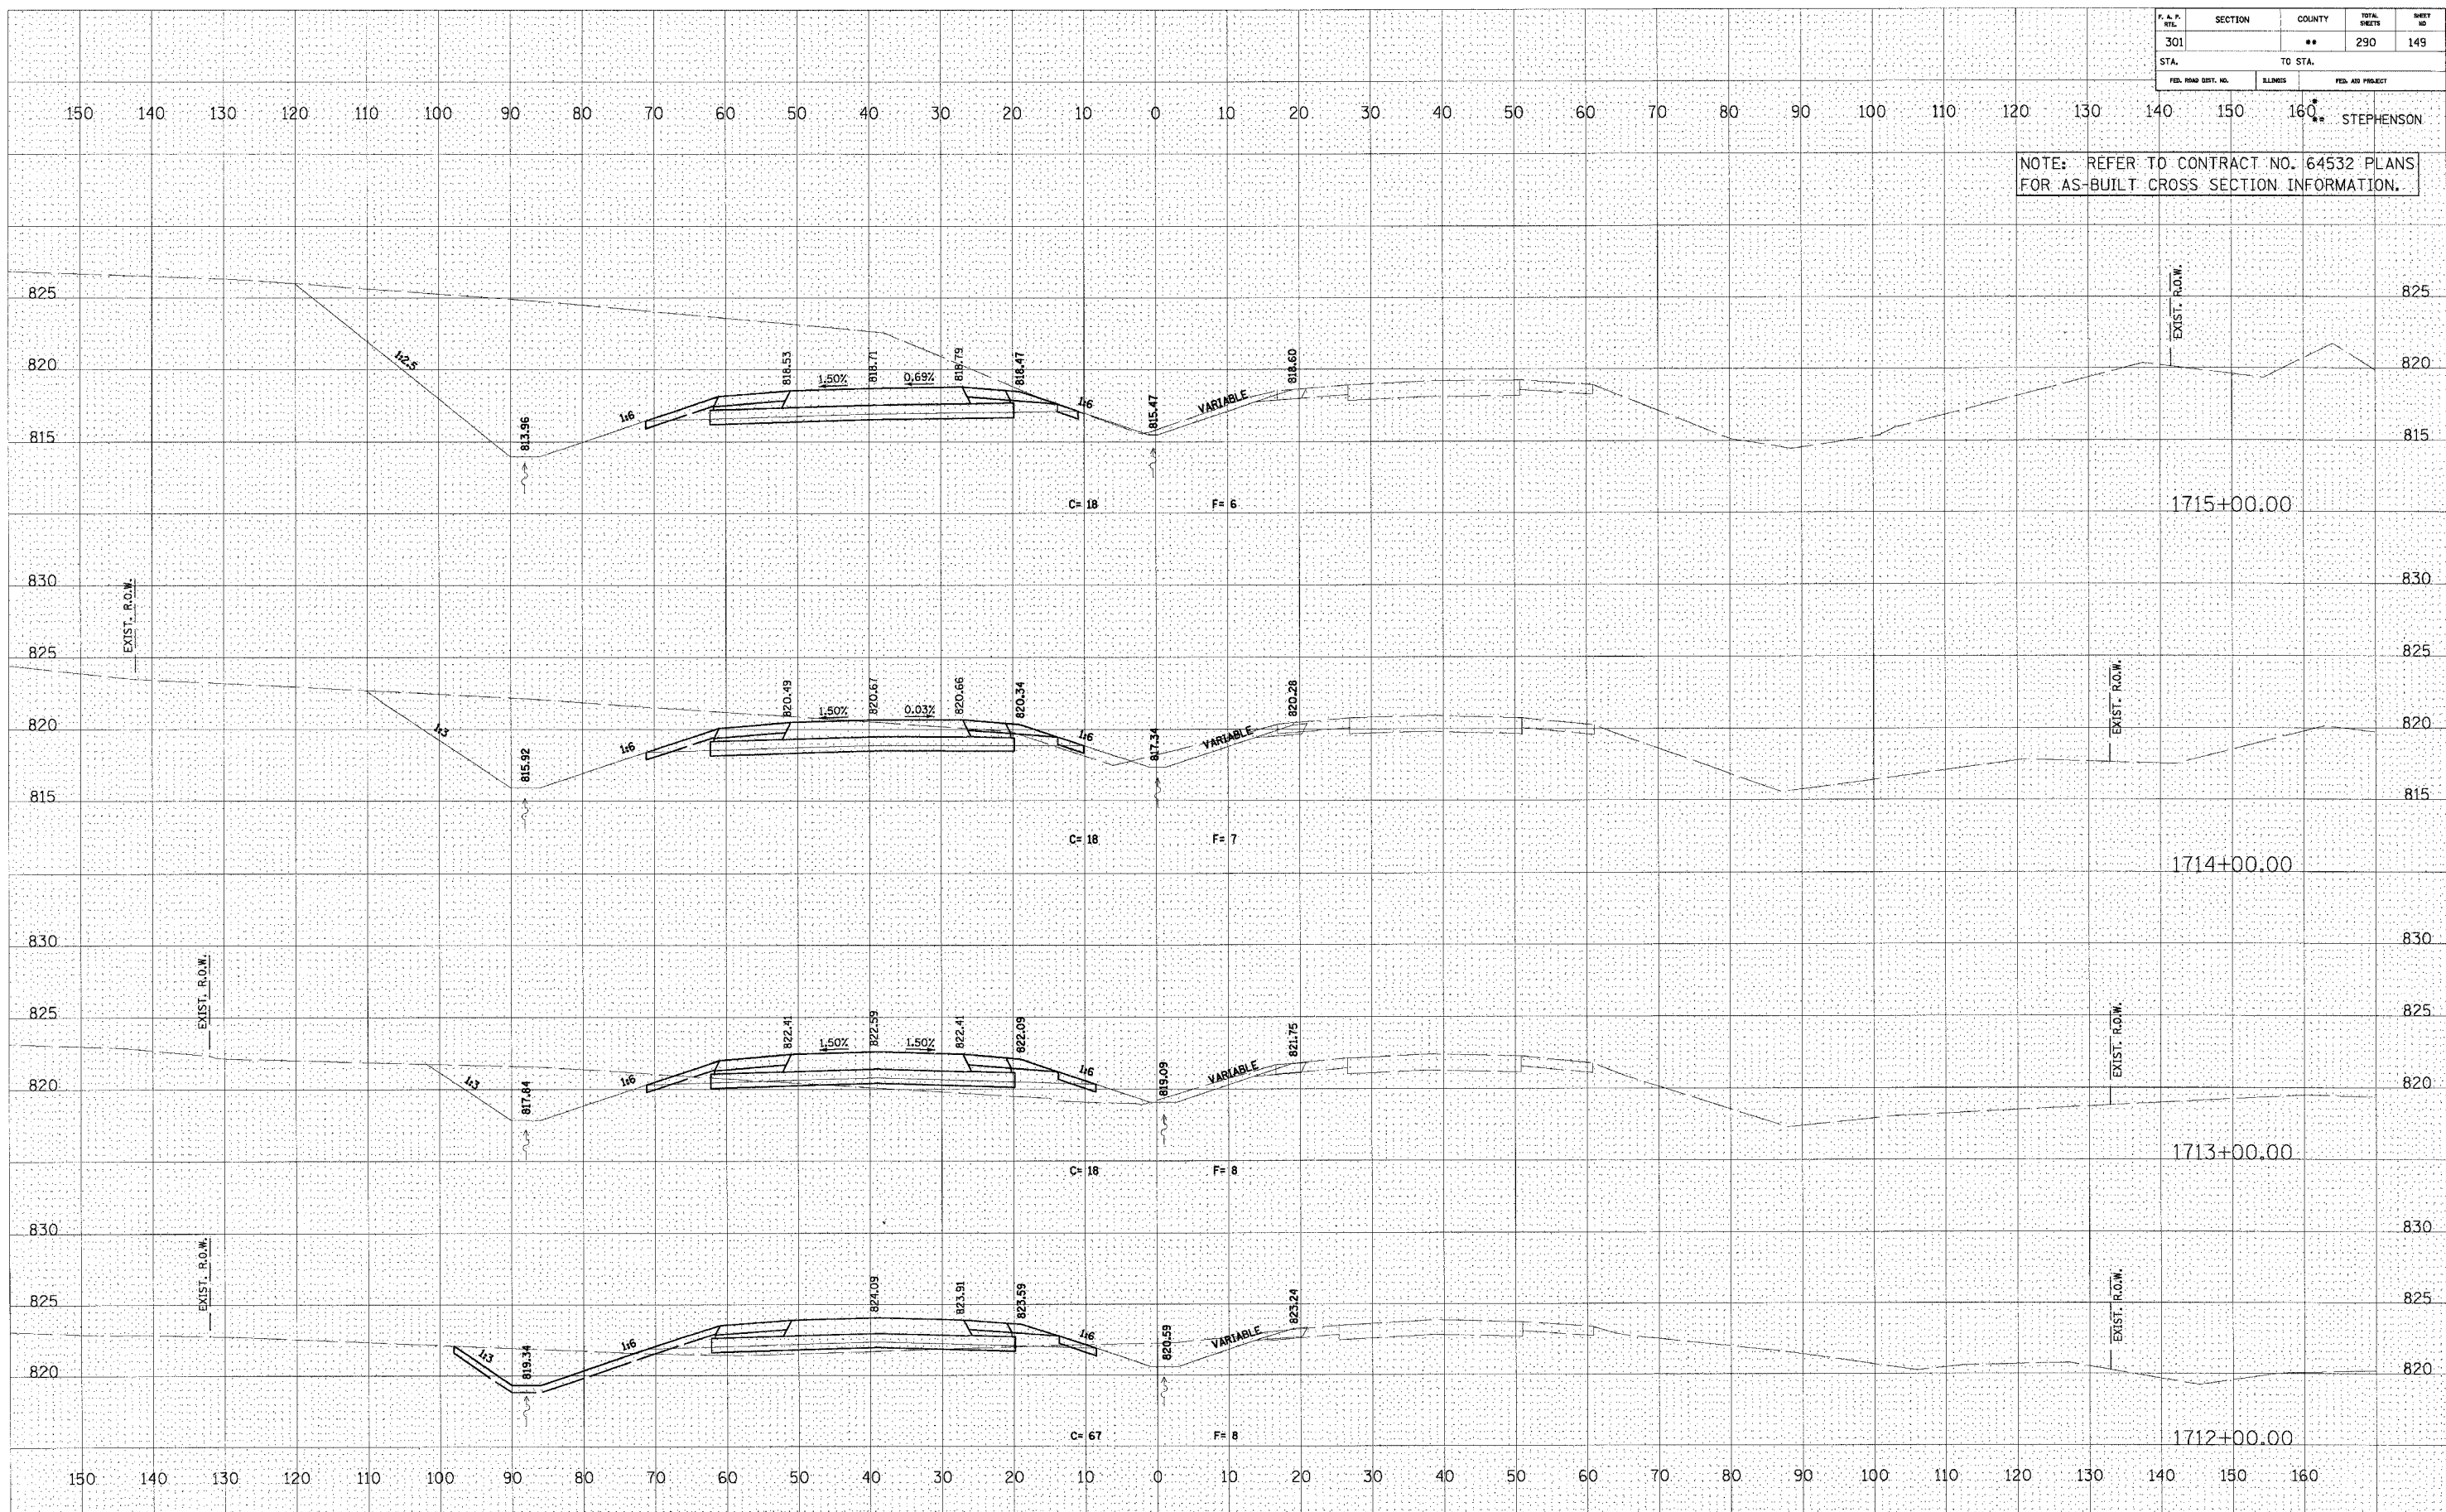

U.S. ROUTE 20

DATE	BT
NO.	NO.
AREAS CHECKED	AREAS CHECKED
TEMPLATE	TEMPLATE
NOTE BOOK	NOTE BOOK
PLOTTED	PLOTTED
REVIEWED	REVIEWED
FINAL SURVEY	FINAL SURVEY

DATE	BT
NO.	NO.
AREAS CHECKED	AREAS CHECKED
TEMPLATE	TEMPLATE
NOTE BOOK	NOTE BOOK
PLOTTED	PLOTTED
REVIEWED	REVIEWED
ORIGINAL SURVEY	ORIGINAL SURVEY