


F. A. P. PILE	SECTION	COUNTY	TOTAL SHEETS	SHEET NO.
301	**	**	290	151
STA.		TO STA.		
FED. ROAD DIST. NO.		FED. AID PROJECT		

NOTE: REFER TO CONTRACT NO. 64532 PLANS FOR AS-BUILT CROSS SECTION INFORMATION.

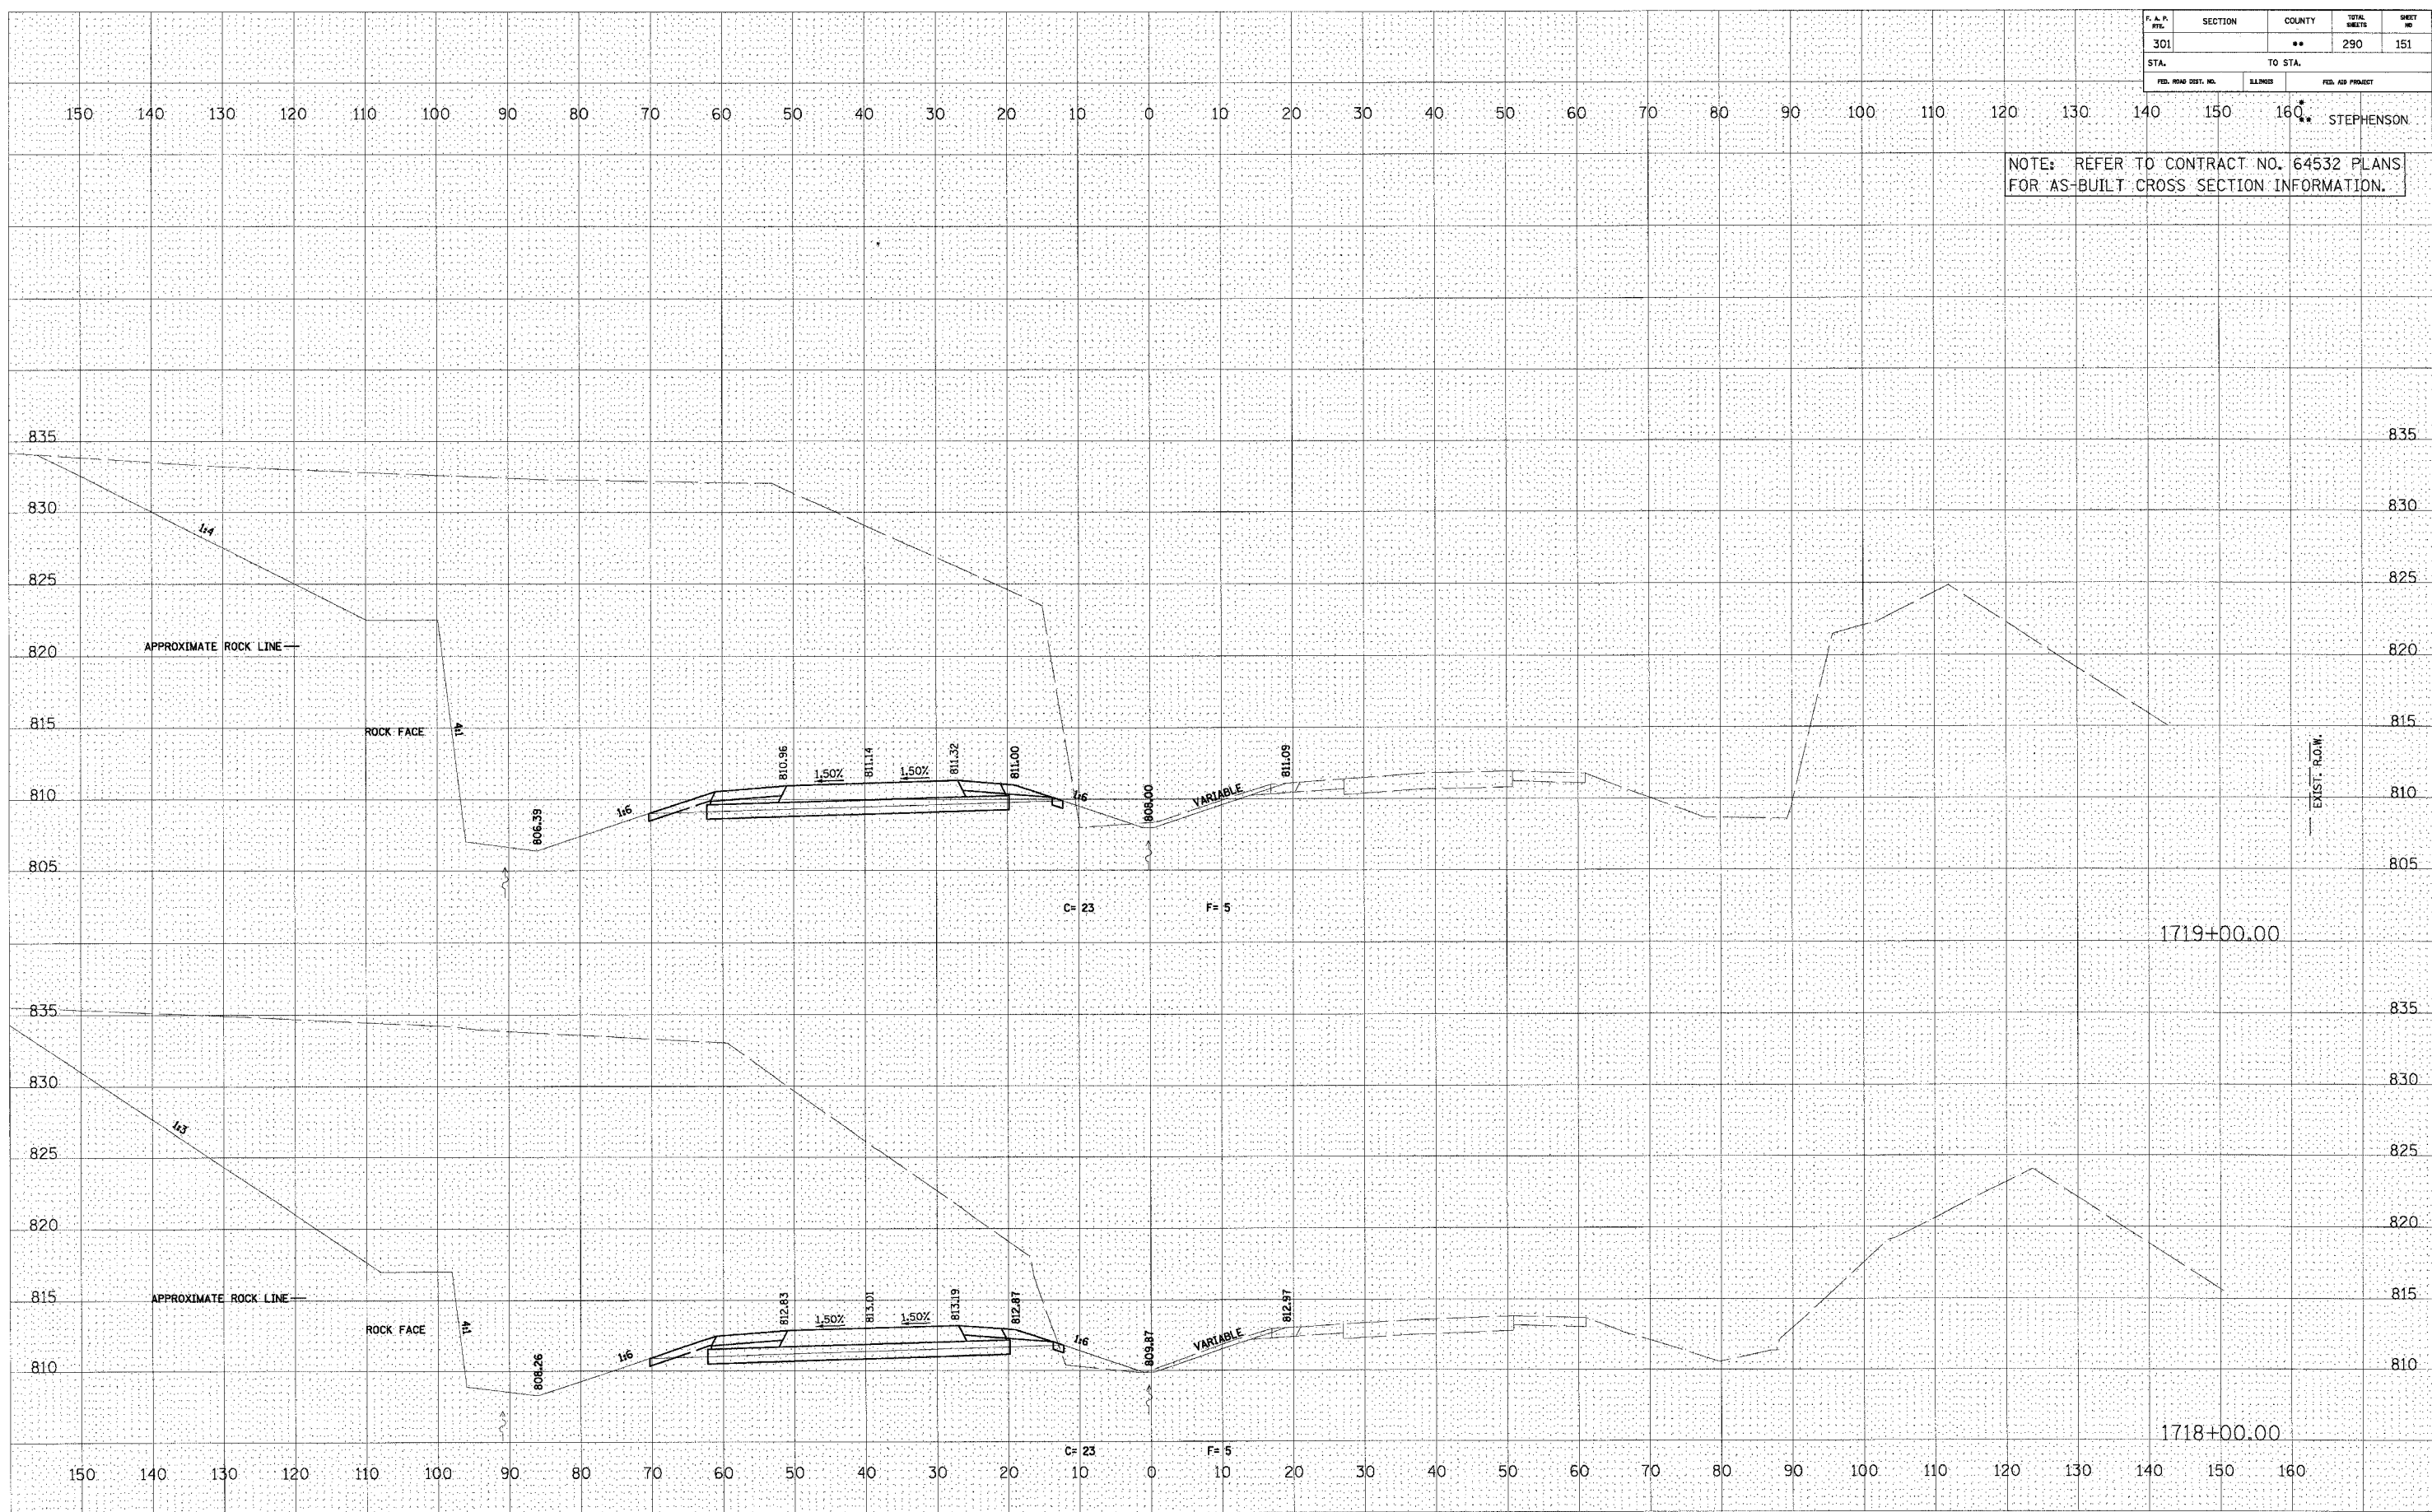

U.S. ROUTE 20

FINAL SURVEY PLOTTED TEMPLATE AREAS CHECKED BY DATE

ORIGINAL SURVEY PLOTTED TEMPLATE AREAS CHECKED BY DATE