


F. A. N. ETL	SECTION	COUNTY	TOTAL SHEETS	SHEET NO
301		**	290	153
STA.		TO STA.		
FED. ROAD DIST. NO.	ILLINOIS	FED. AID PROJECT		

NOTE: REFER TO CONTRACT NO. 64532 PLANS FOR AS-BUILT CROSS SECTION INFORMATION.

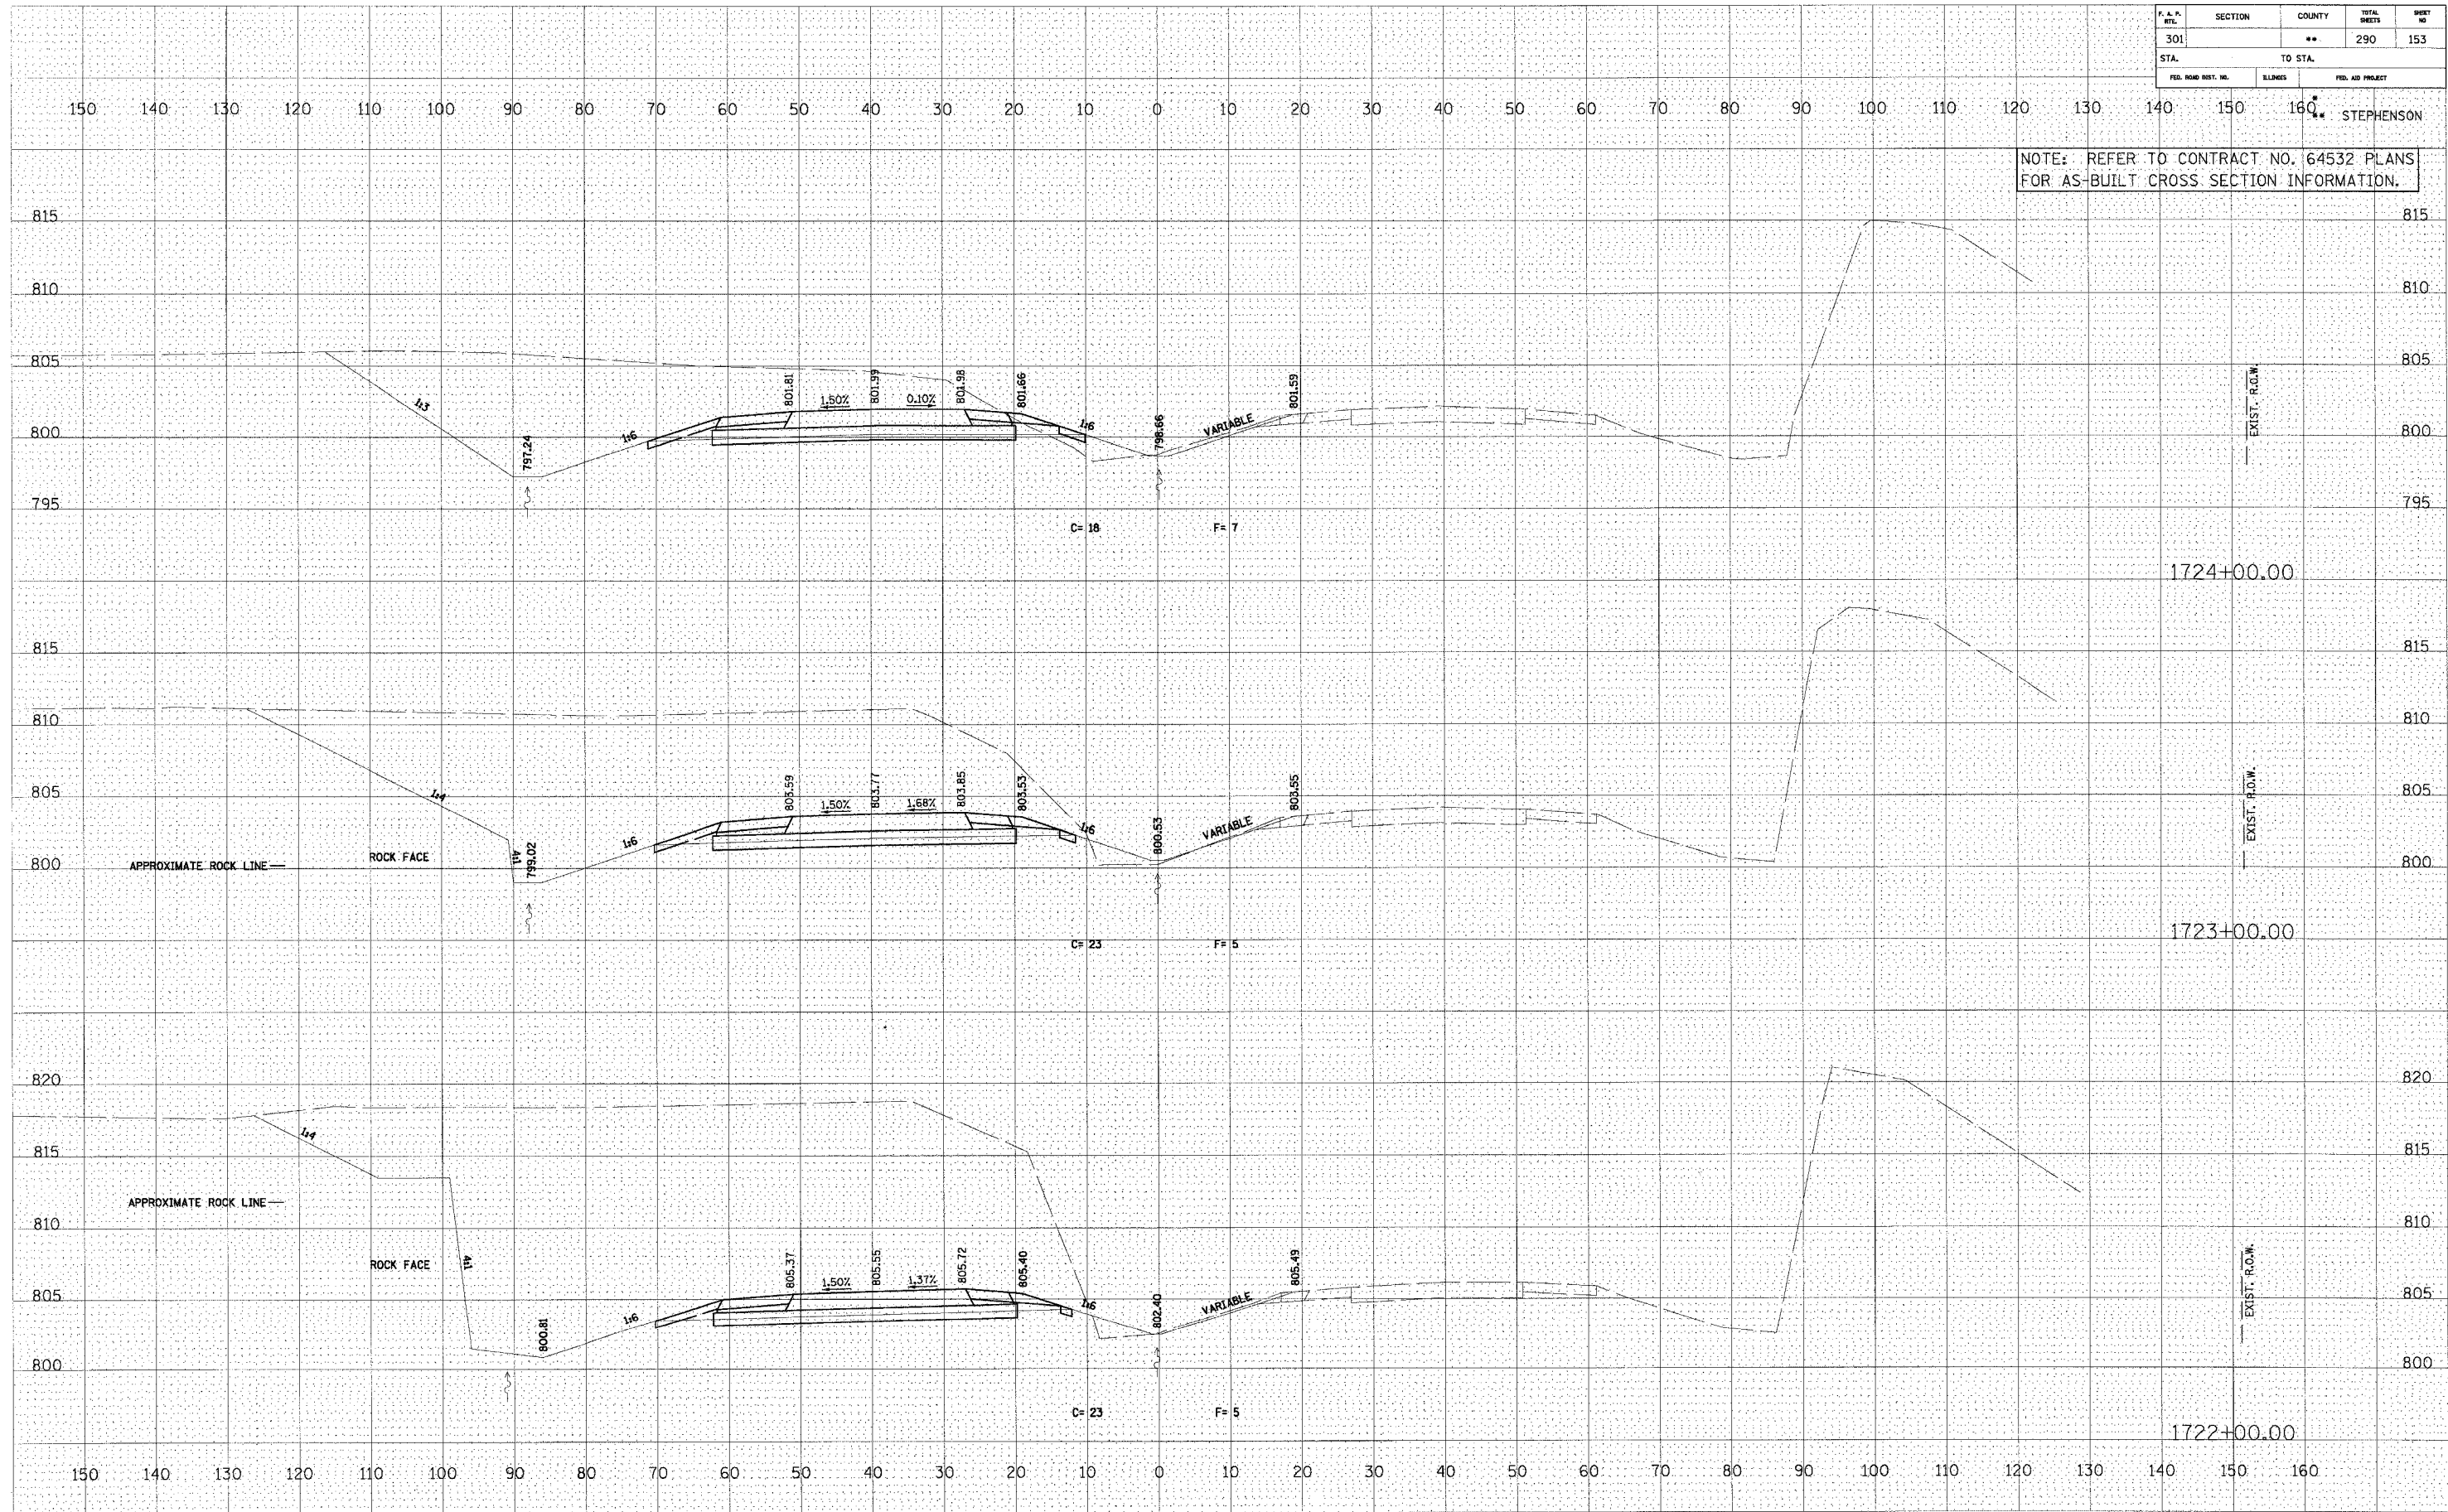

U.S. ROUTE 20

FINAL SURVEY  
DATE  
BY  
NO.

ORIGINAL SURVEY  
DATE  
BY  
NO.