


F. & P. SEC.	SECTION	COUNTY	TOTAL SHEETS	SHEET NO.
301		**	290	161
STA. TO STA.		FED. AID PROJECT		
FED. ROAD DIST. NO.		ILLINOIS		

NOTE: REFER TO CONTRACT NO. 64532 PLANS FOR AS-BUILT CROSS SECTION INFORMATION.

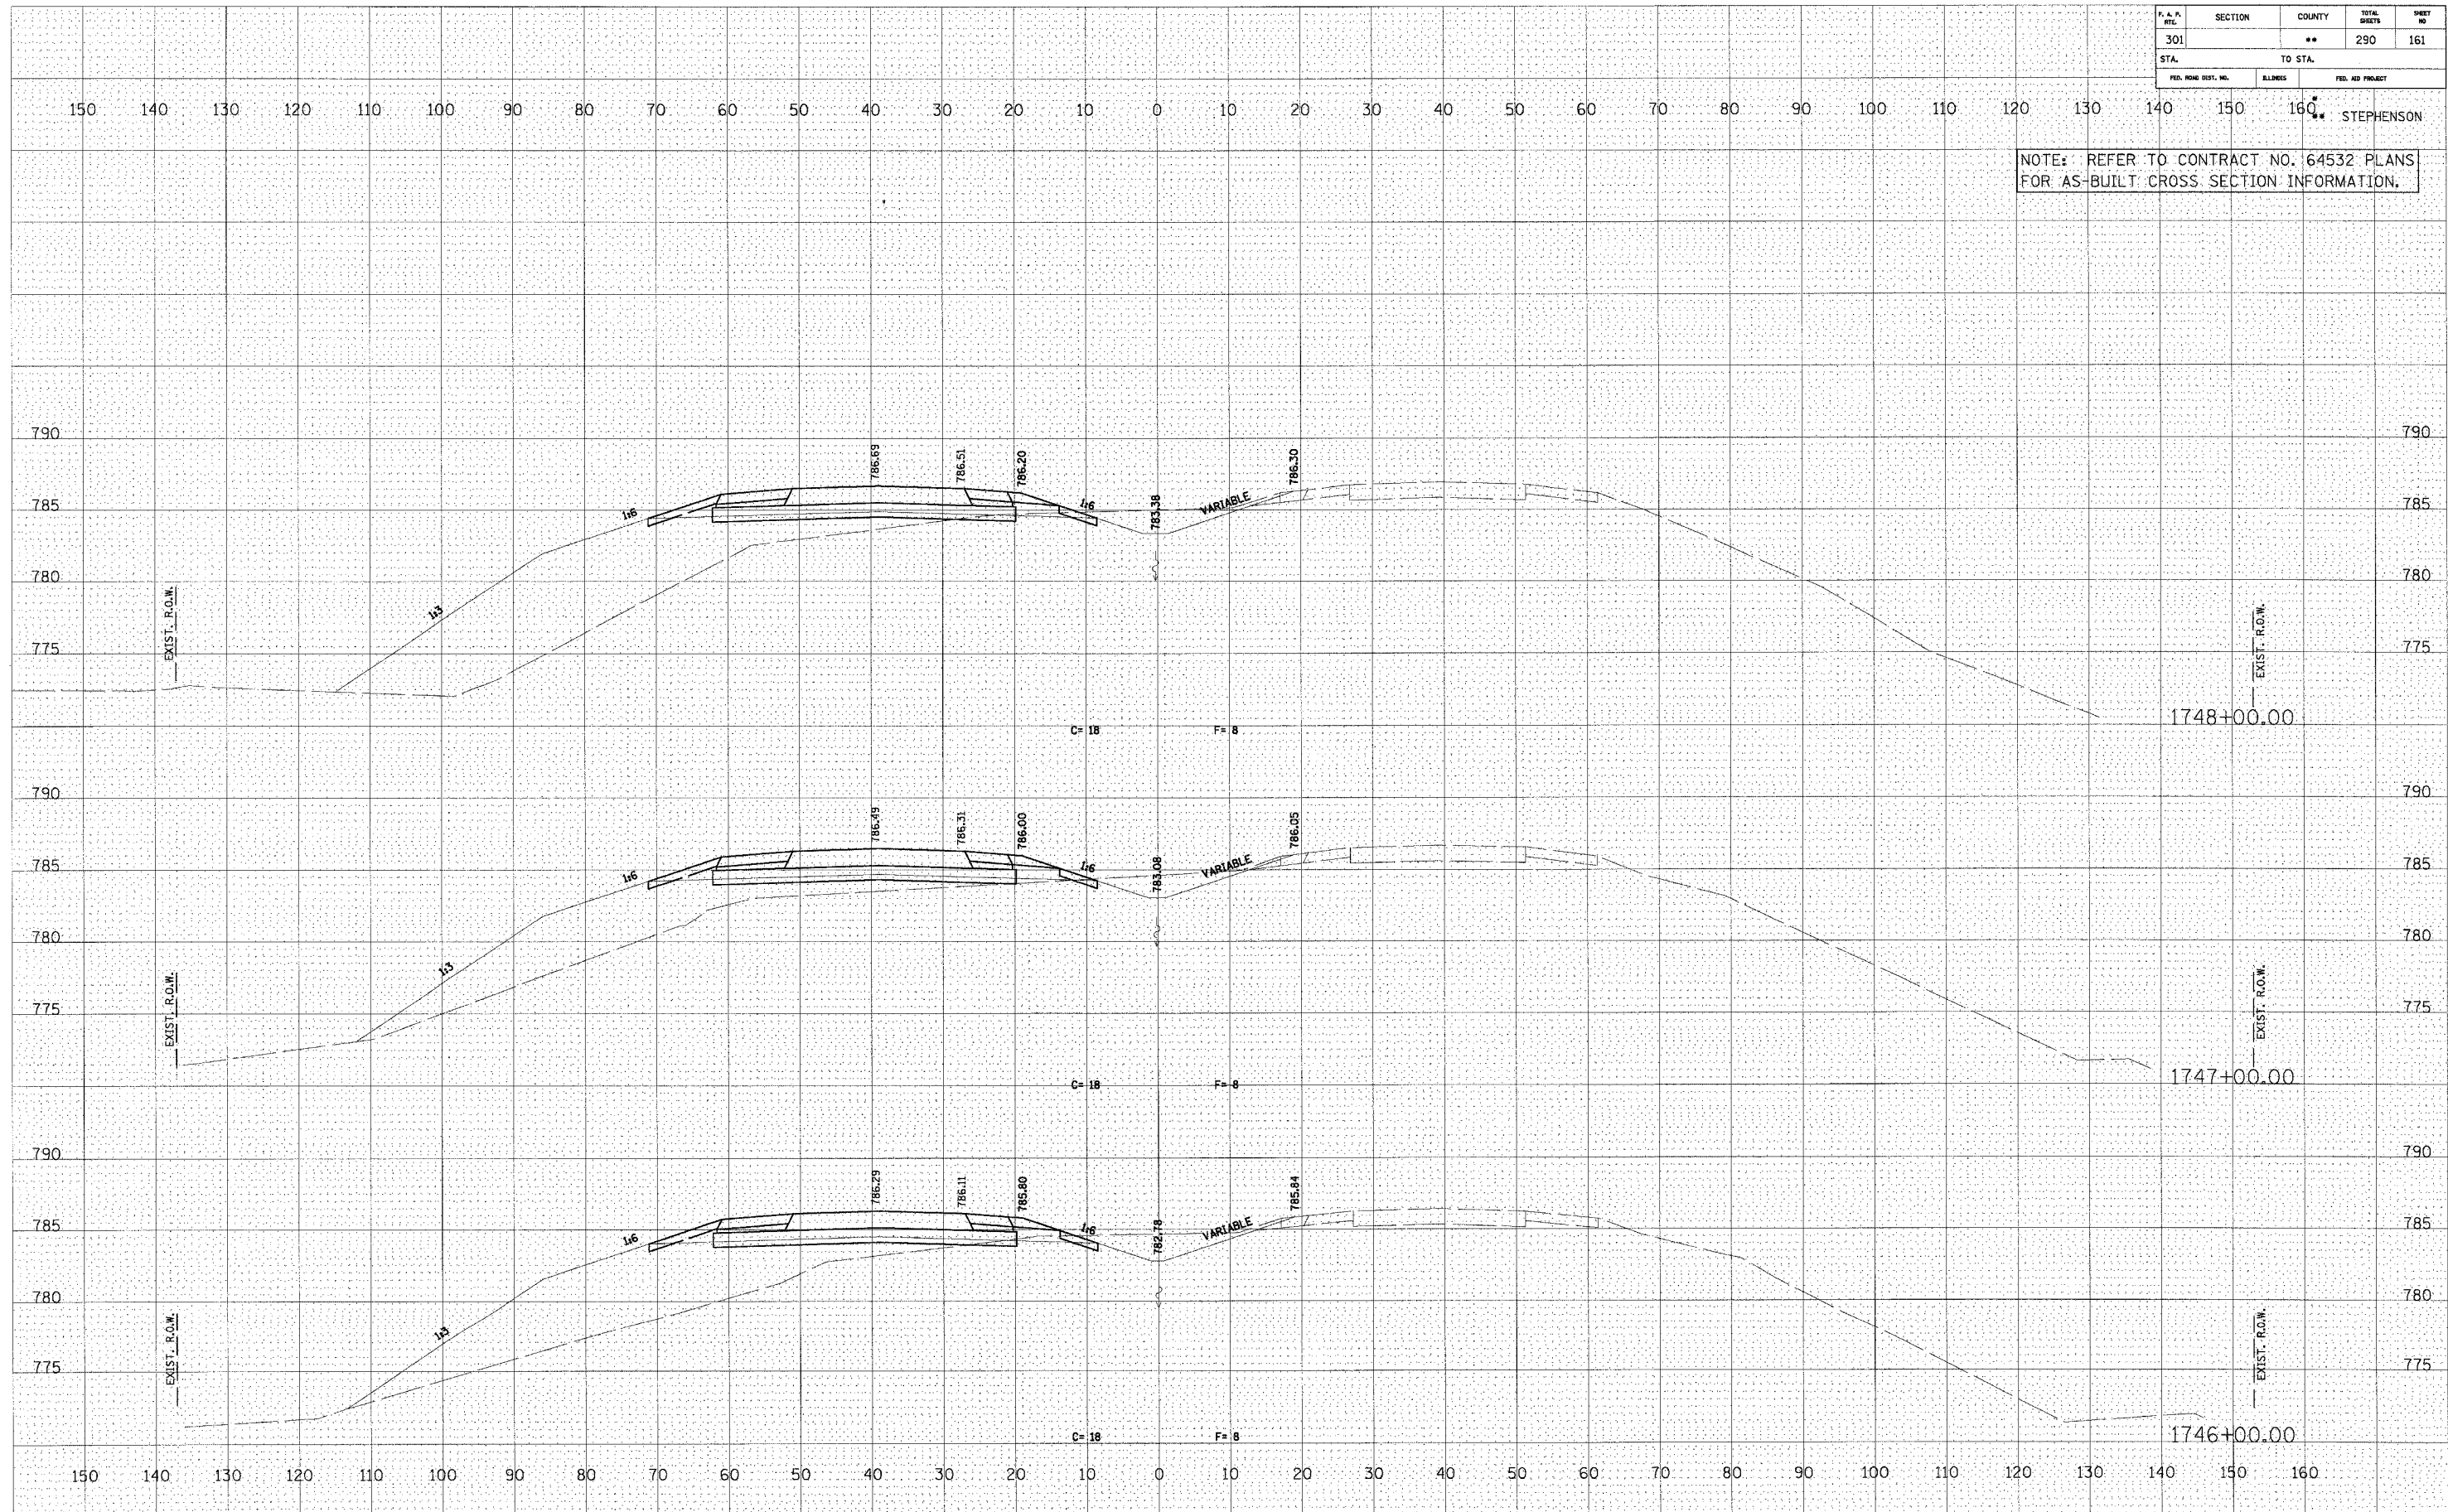

U.S. ROUTE 20

FINAL SURVEY BY DATE
 SURVEYED BY DATE
 NOTE BOOK TEMPLATE
 AREAS AREAS CHECKED

ORIGINAL SURVEY BY DATE
 SURVEYED BY DATE
 NOTE BOOK TEMPLATE
 AREAS AREAS CHECKED