


F. & P. SITE	SECTION	COUNTY	TOTAL SHEETS	SHEET NO.
301		**	290	165
STA. TO STA.		FED. AID PROJECT		

NOTE: REFER TO CONTRACT NO. 64532 PLANS FOR AS-BUILT CROSS SECTION INFORMATION.

DATE	BY
REVISIONS	PLOTTED
NOTE BOOK	AREAS CHECKED
NO.	

DATE	BY
REVISIONS	PLOTTED
NOTE BOOK	AREAS CHECKED
NO.	

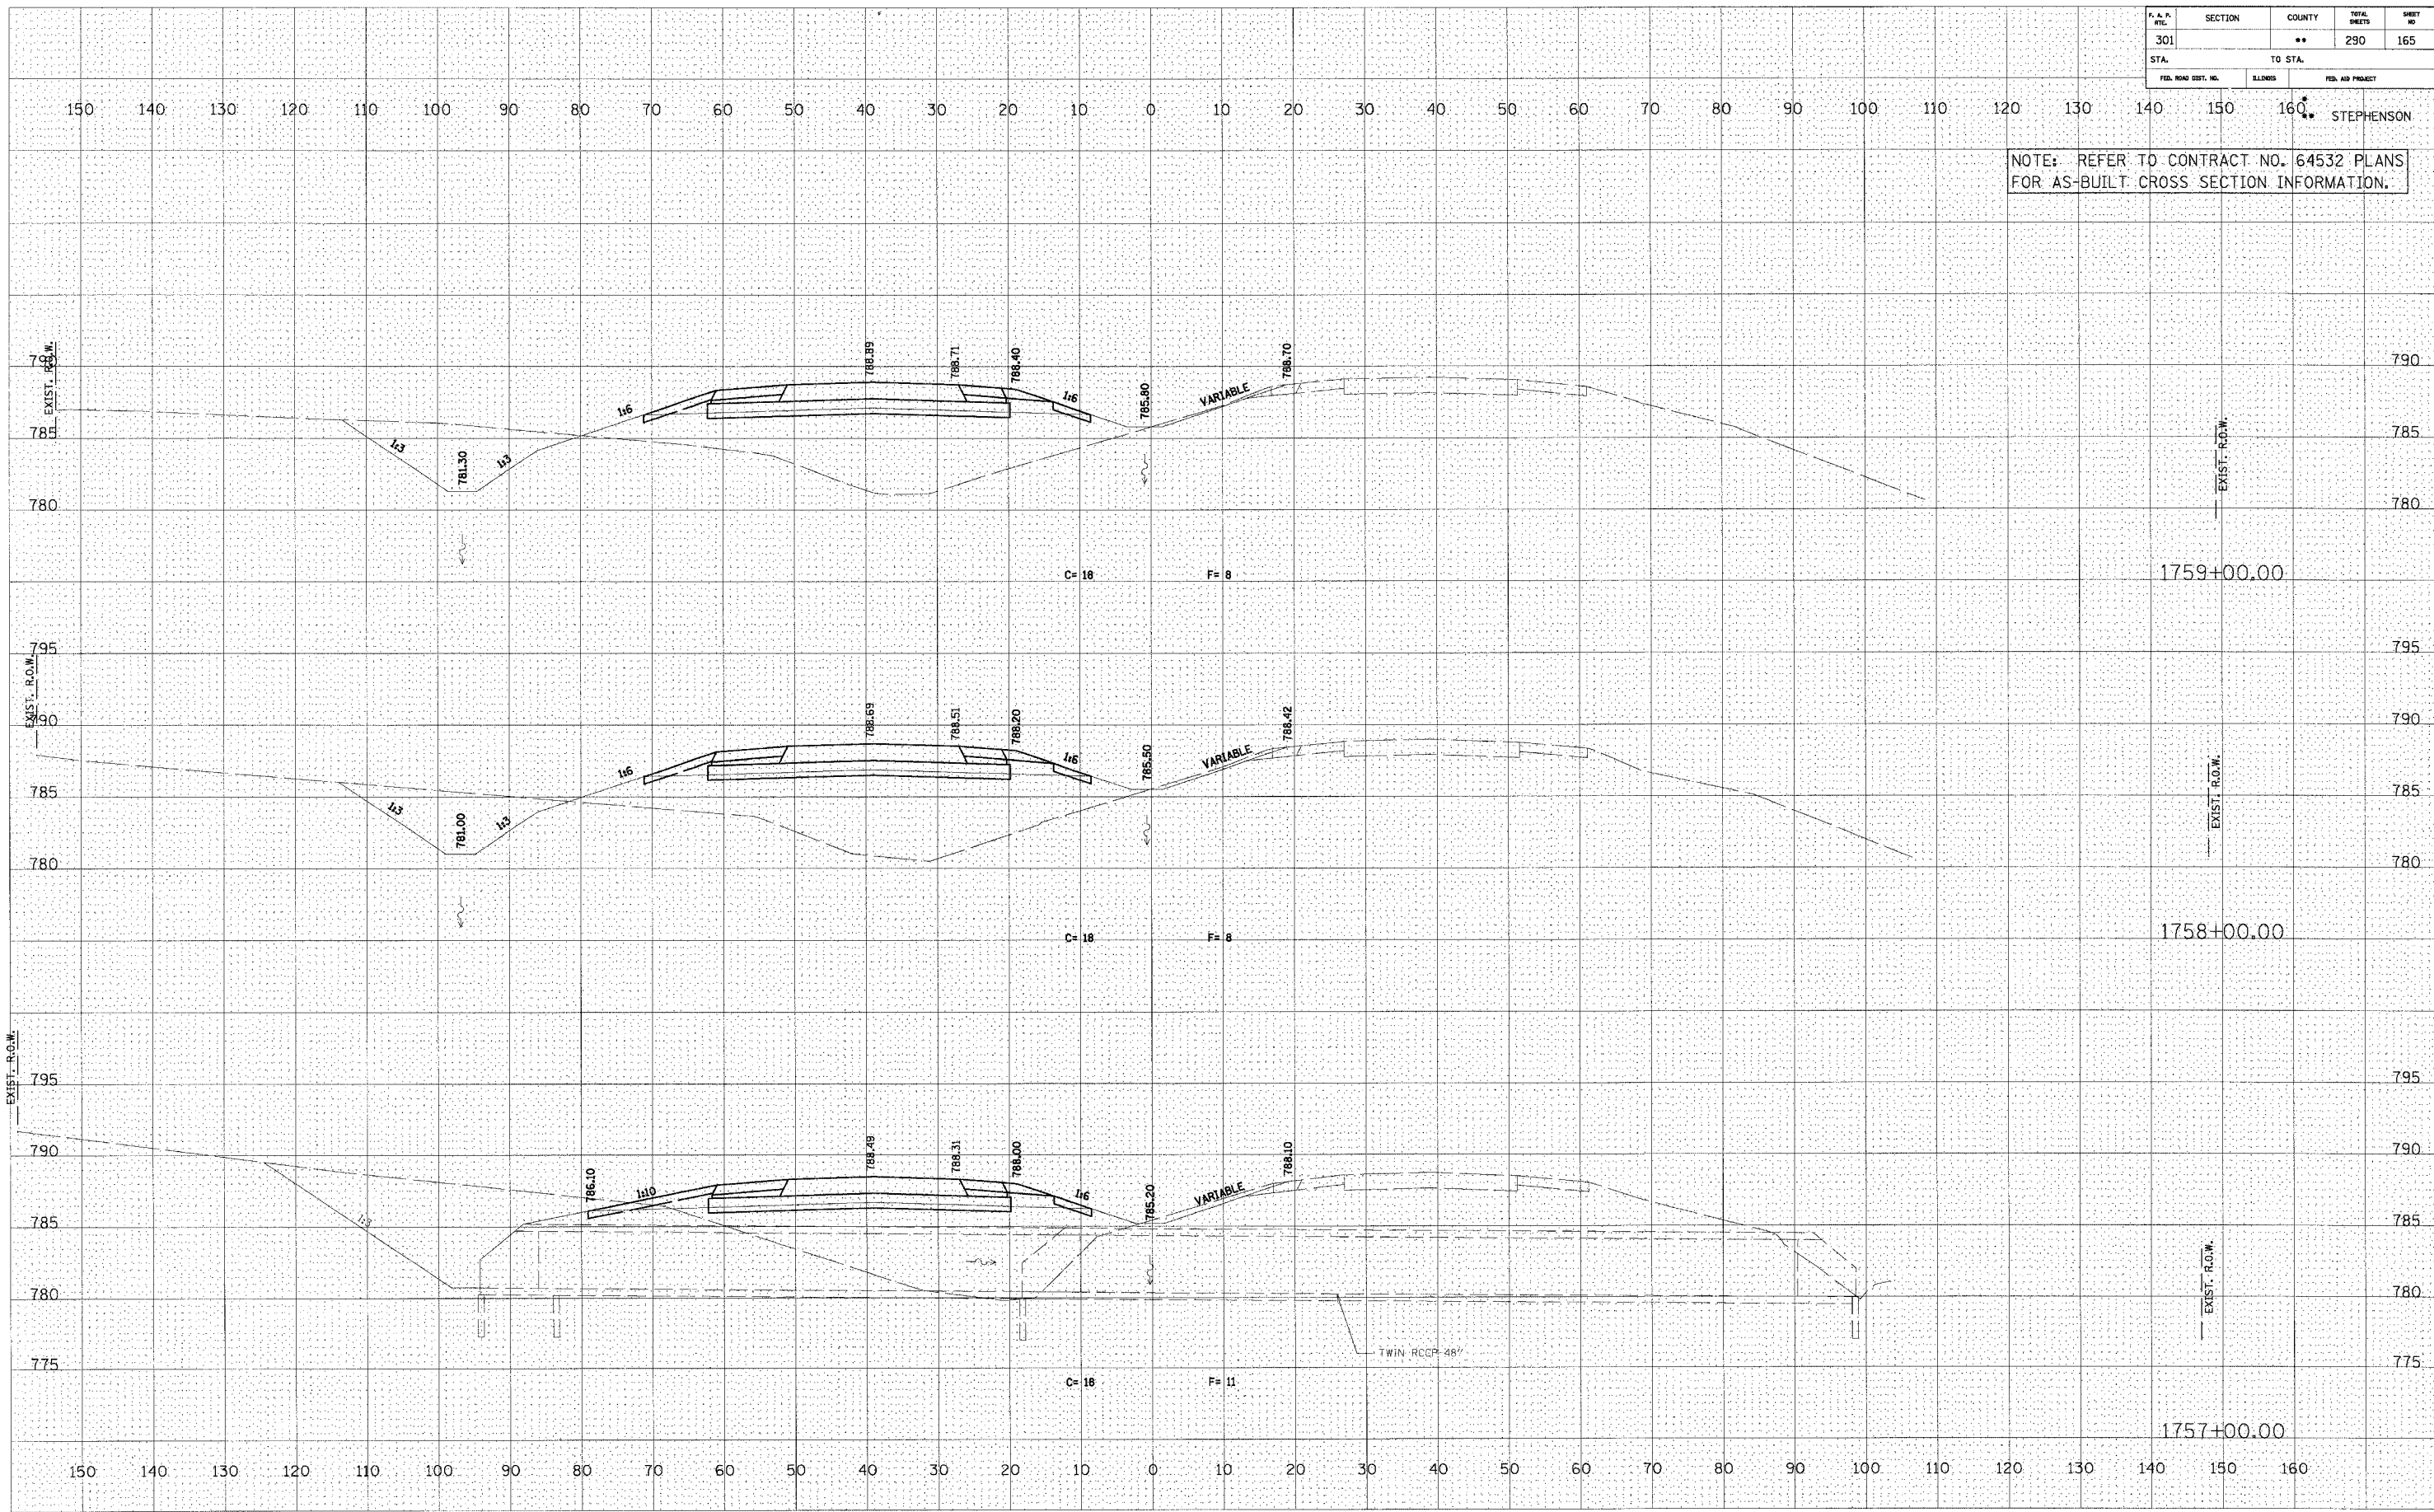

U.S. ROUTE 20