


P. A. F. STA.	SECTION	COUNTY	TOTAL SHEETS	SHEET NO.
301		**	290	177
STA. TO STA.		160		
FED. ROAD DIST. NO.	ILLINOIS	FED. AID PROJECT		

STEPHENSON

NOTE: REFER TO CONTRACT NO. 64532 PLANS FOR AS-BUILT CROSS SECTION INFORMATION.

FINAL SURVEY
SURVEYED
PLANNED
TYPICAL
NOTE BOOK
AREAS CHECKED

ORIGINAL SURVEY
SURVEYED
PLANNED
TYPICAL
NOTE BOOK
AREAS CHECKED

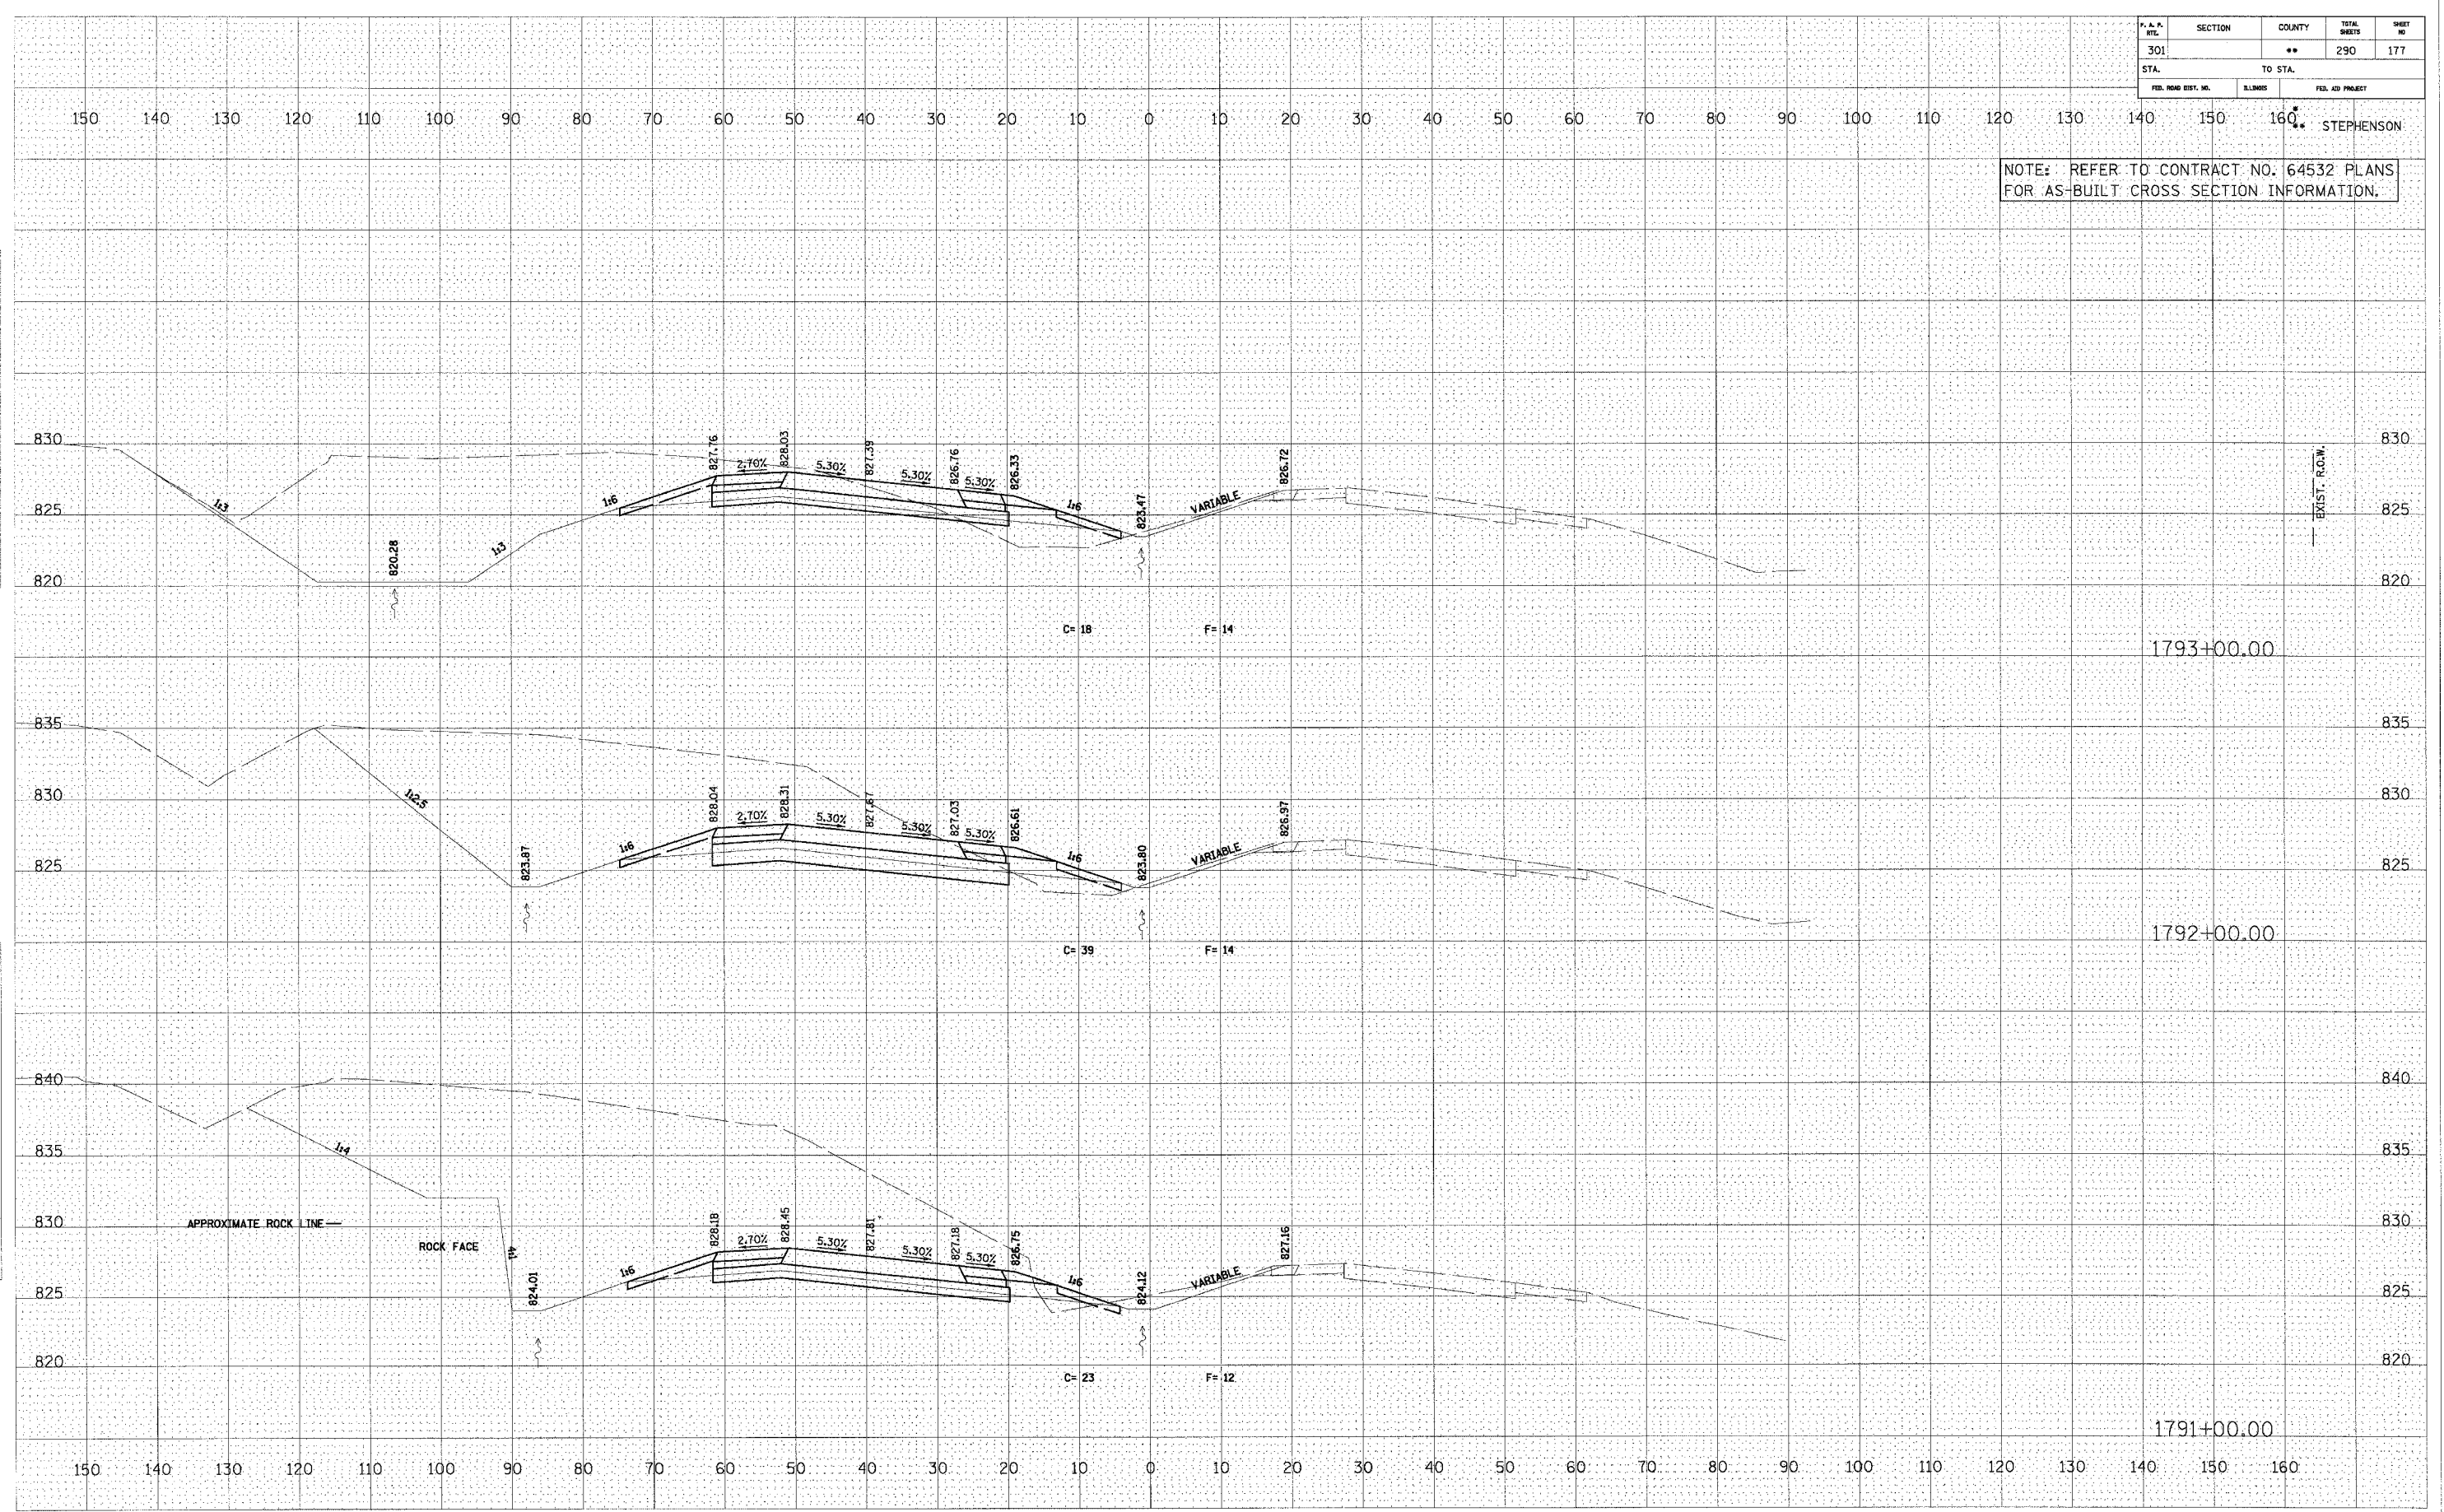

U.S. ROUTE 20