


F. A. R. RTE.	SECTION	COUNTY	TOTAL SHEETS	SHEET NO.
301		**	290	178
STA.		TO STA.		
FED. ROAD DIST. NO.	ILLINOIS	FED. AID PROJECT		

NOTE: REFER TO CONTRACT NO. 64532 PLANS FOR AS-BUILT CROSS SECTION INFORMATION.

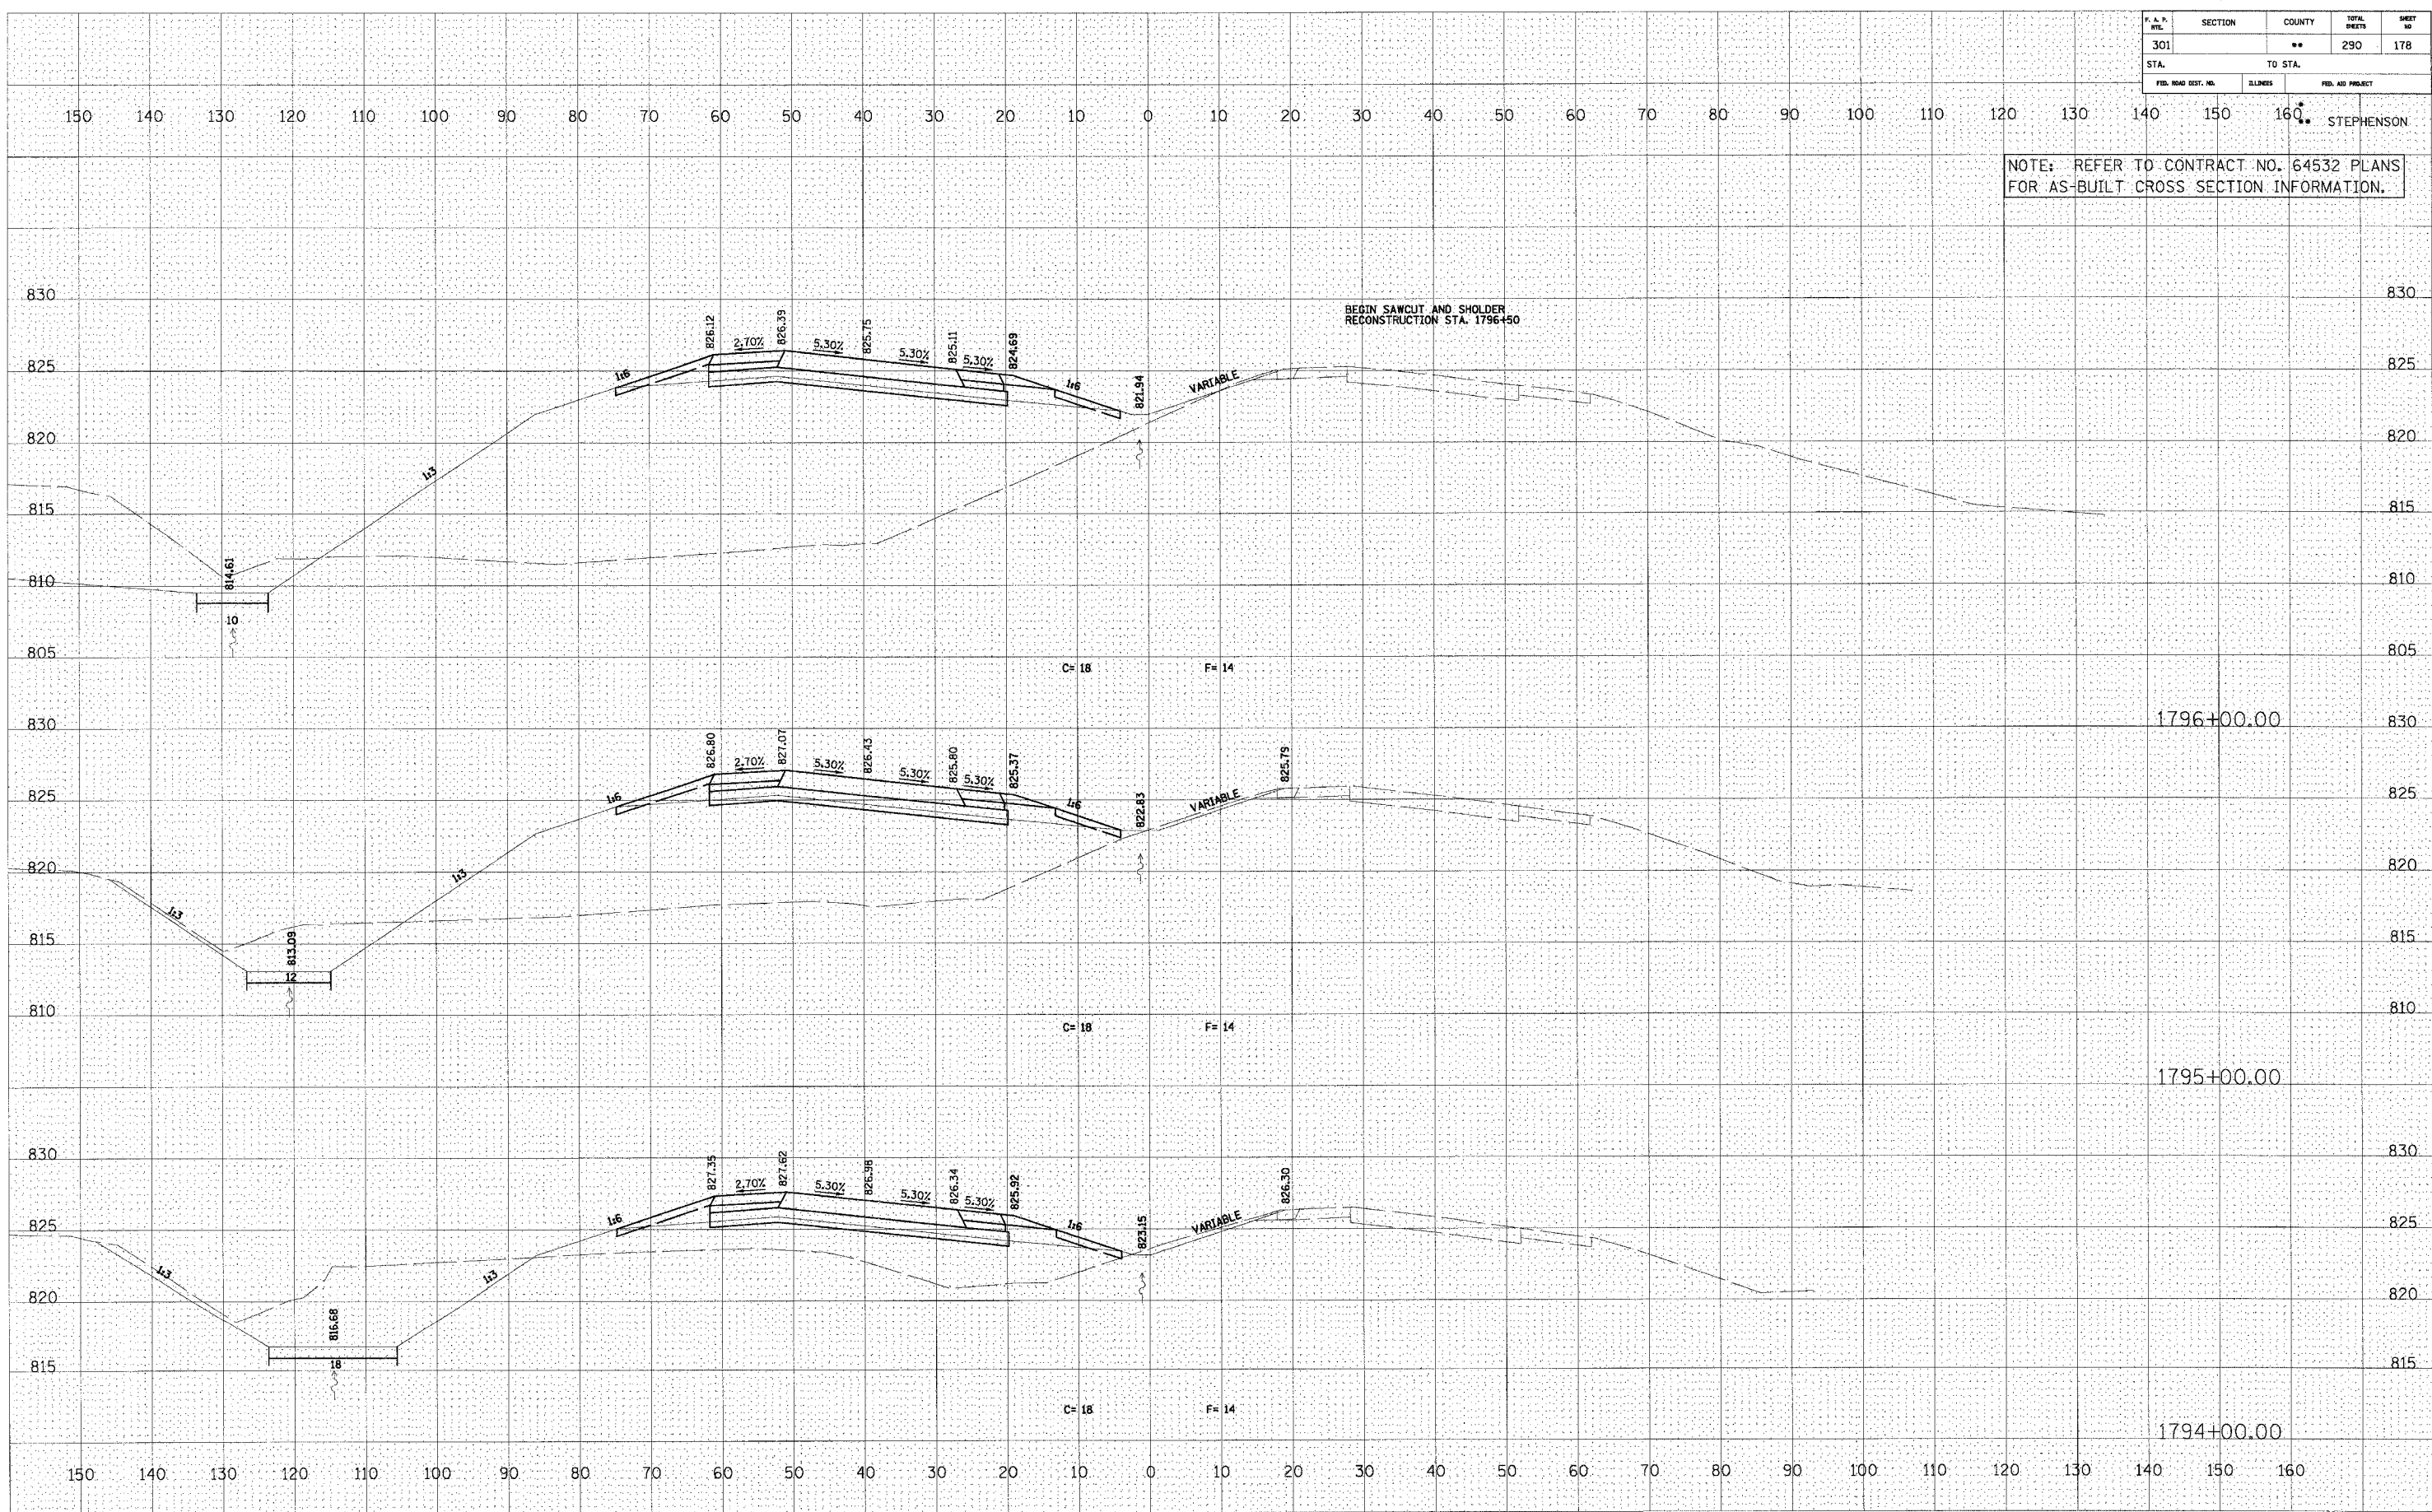

BEGIN SAWCUT AND SHOULDER RECONSTRUCTION STA. 1796+50

1796+00.00

1795+00.00

1794+00.00

U.S. ROUTE 20

FINAL SURVEY PLOTTED  
NOTE BOOK NO. \_\_\_\_\_  
DATE \_\_\_\_\_

ORIGINAL SURVEY PLOTTED  
NOTE BOOK NO. \_\_\_\_\_  
DATE \_\_\_\_\_