


F. A. P. No.	SECTION	COUNTY	TOTAL SHEETS	SHEET NO.
301		**	290	184
STA.	TO STA.			
FED. ROAD DIST. NO.	ELIMES	FED. AID PROJECT		

NOTE: REFER TO CONTRACT NO. 64532 PLANS FOR AS-BUILT CROSS SECTION INFORMATION.

FINAL SURVEY	DATE
DESIGNED	BY
PICTURED	
TEMPLATE	
NOTE BOOK	
AREAS CHECKED	
NO.	

ORIGINAL SURVEY	DATE
DESIGNED	BY
PICTURED	
TEMPLATE	
NOTE BOOK	
AREAS CHECKED	
NO.	

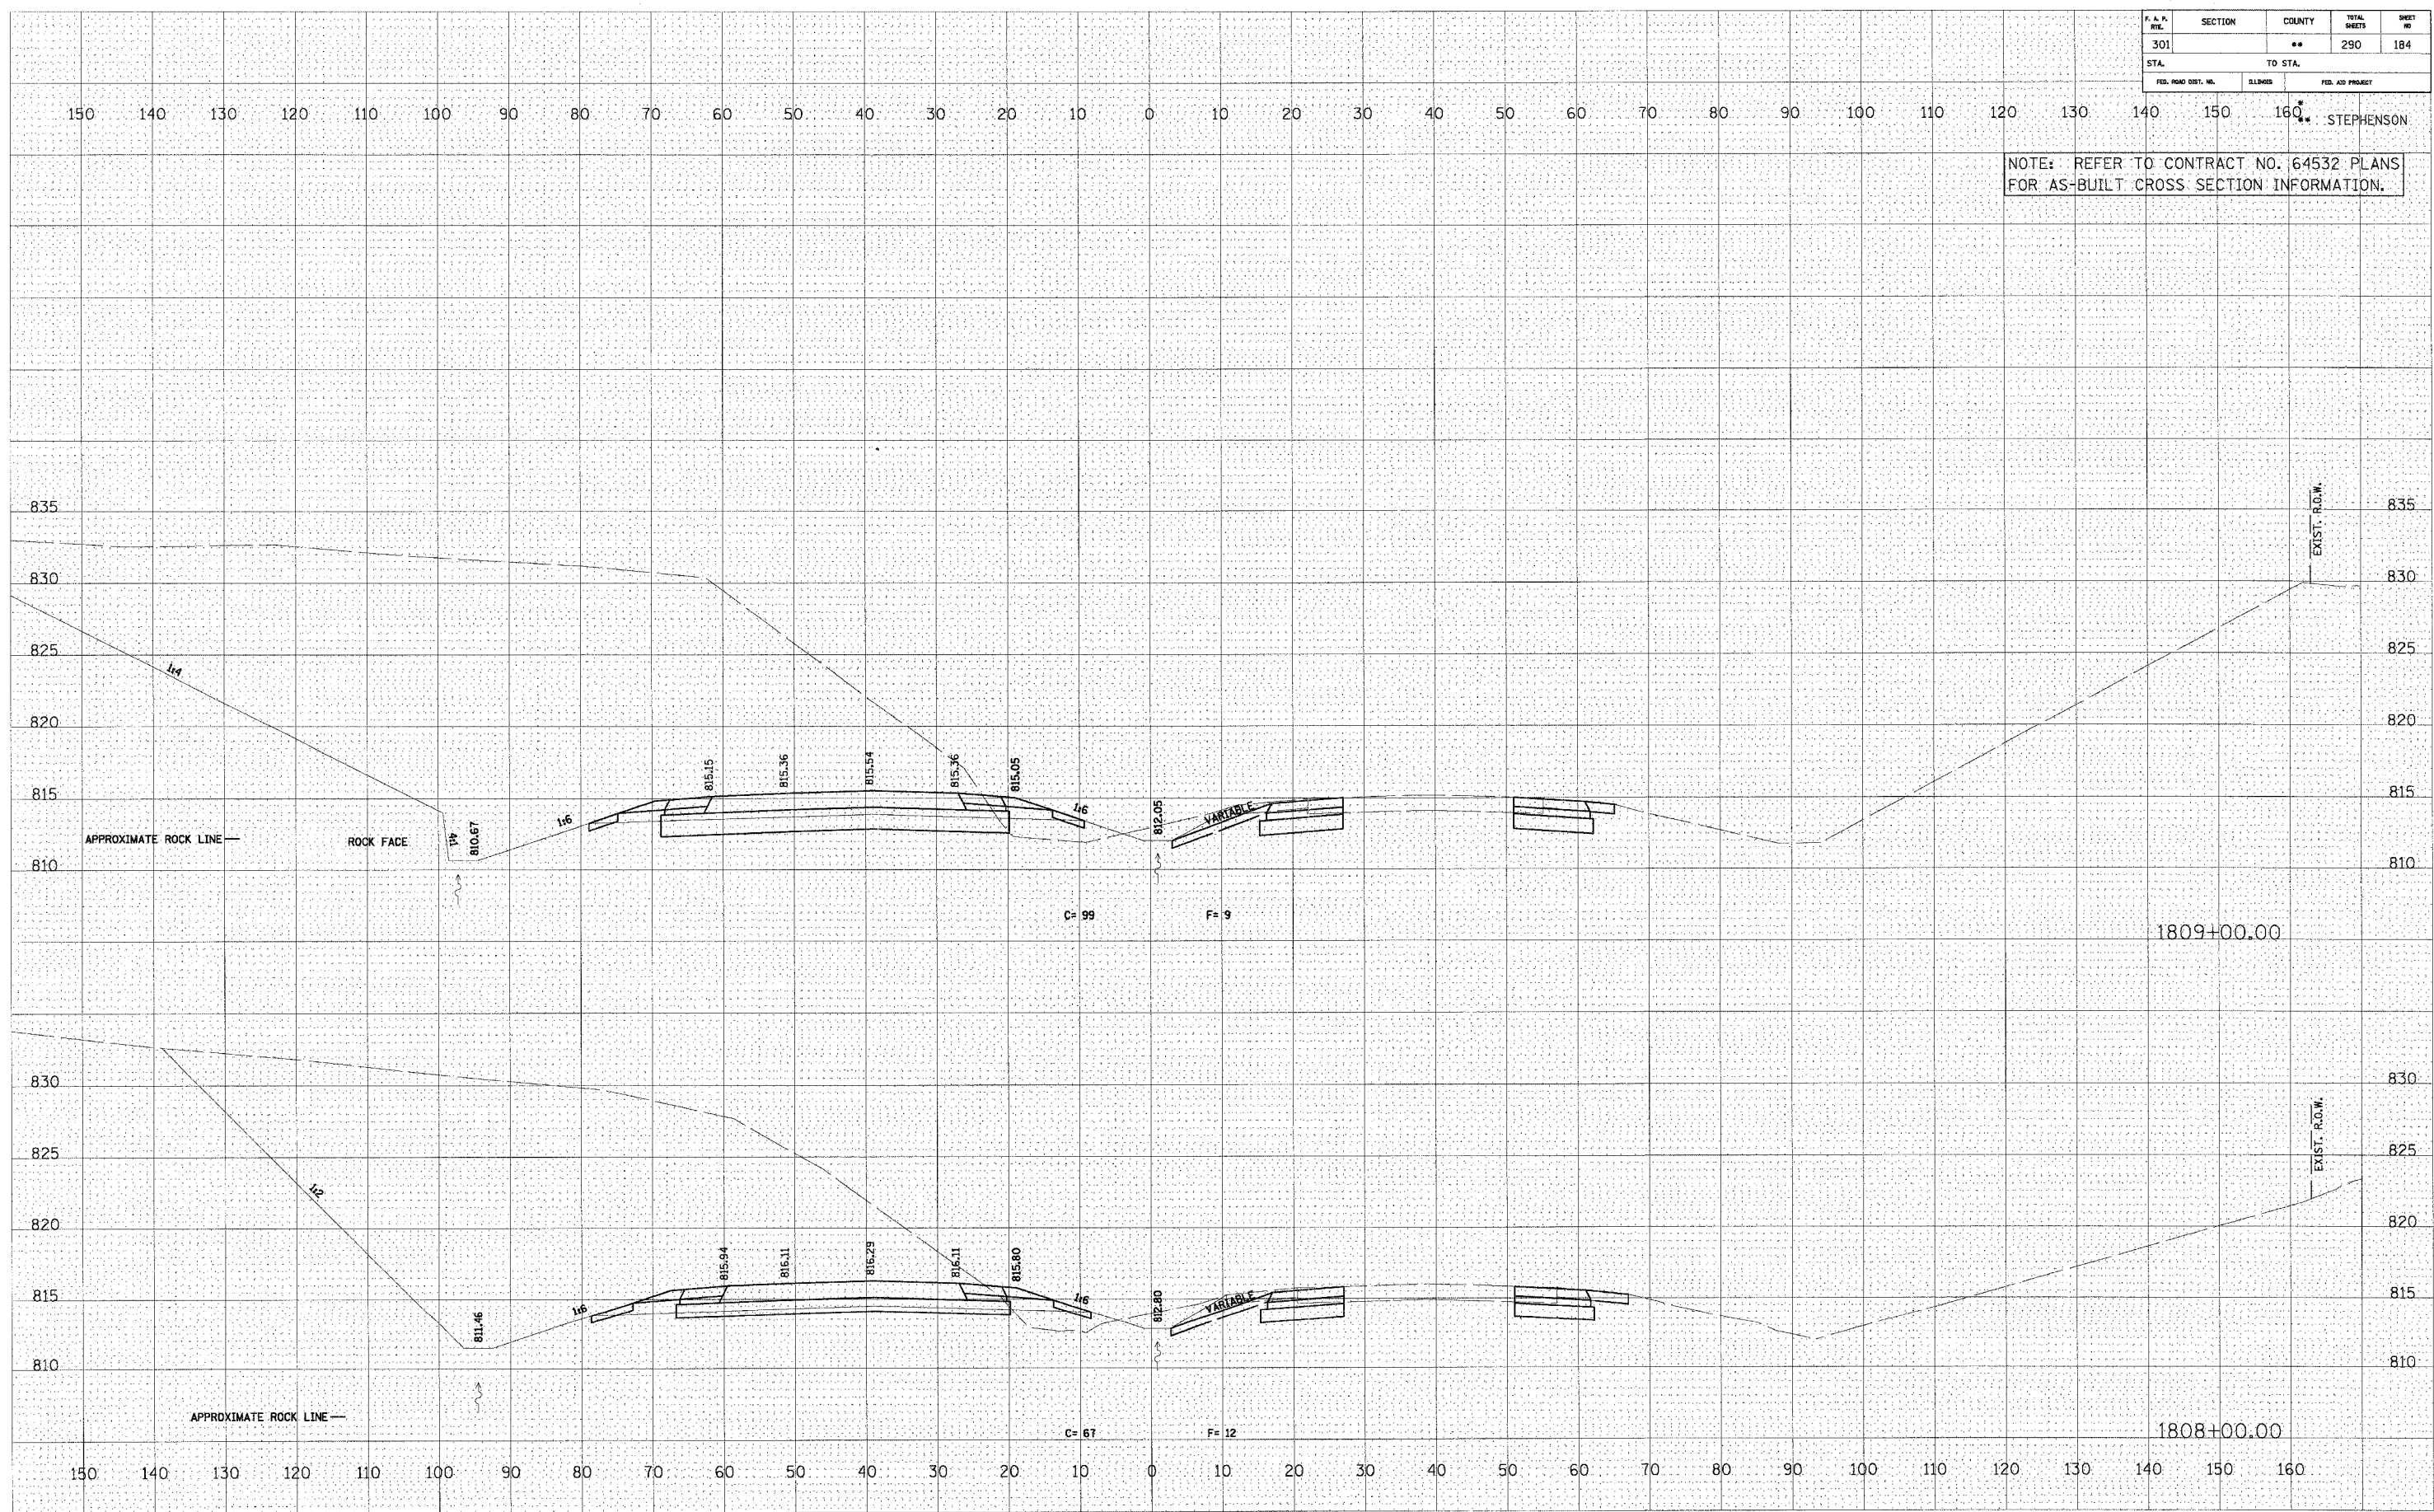

U.S. ROUTE 20