


F. A. S. ATE.	SECTION	COUNTY	TOTAL SHEETS	SHEET NO.
301		**	290	189
STA.		TO STA.		
FED. ROAD DIST. NO.	ELLIPSES	FED. AID PROJECT		

NOTE: REFER TO CONTRACT NO. 64532 PLANS FOR AS-BUILT CROSS SECTION INFORMATION.

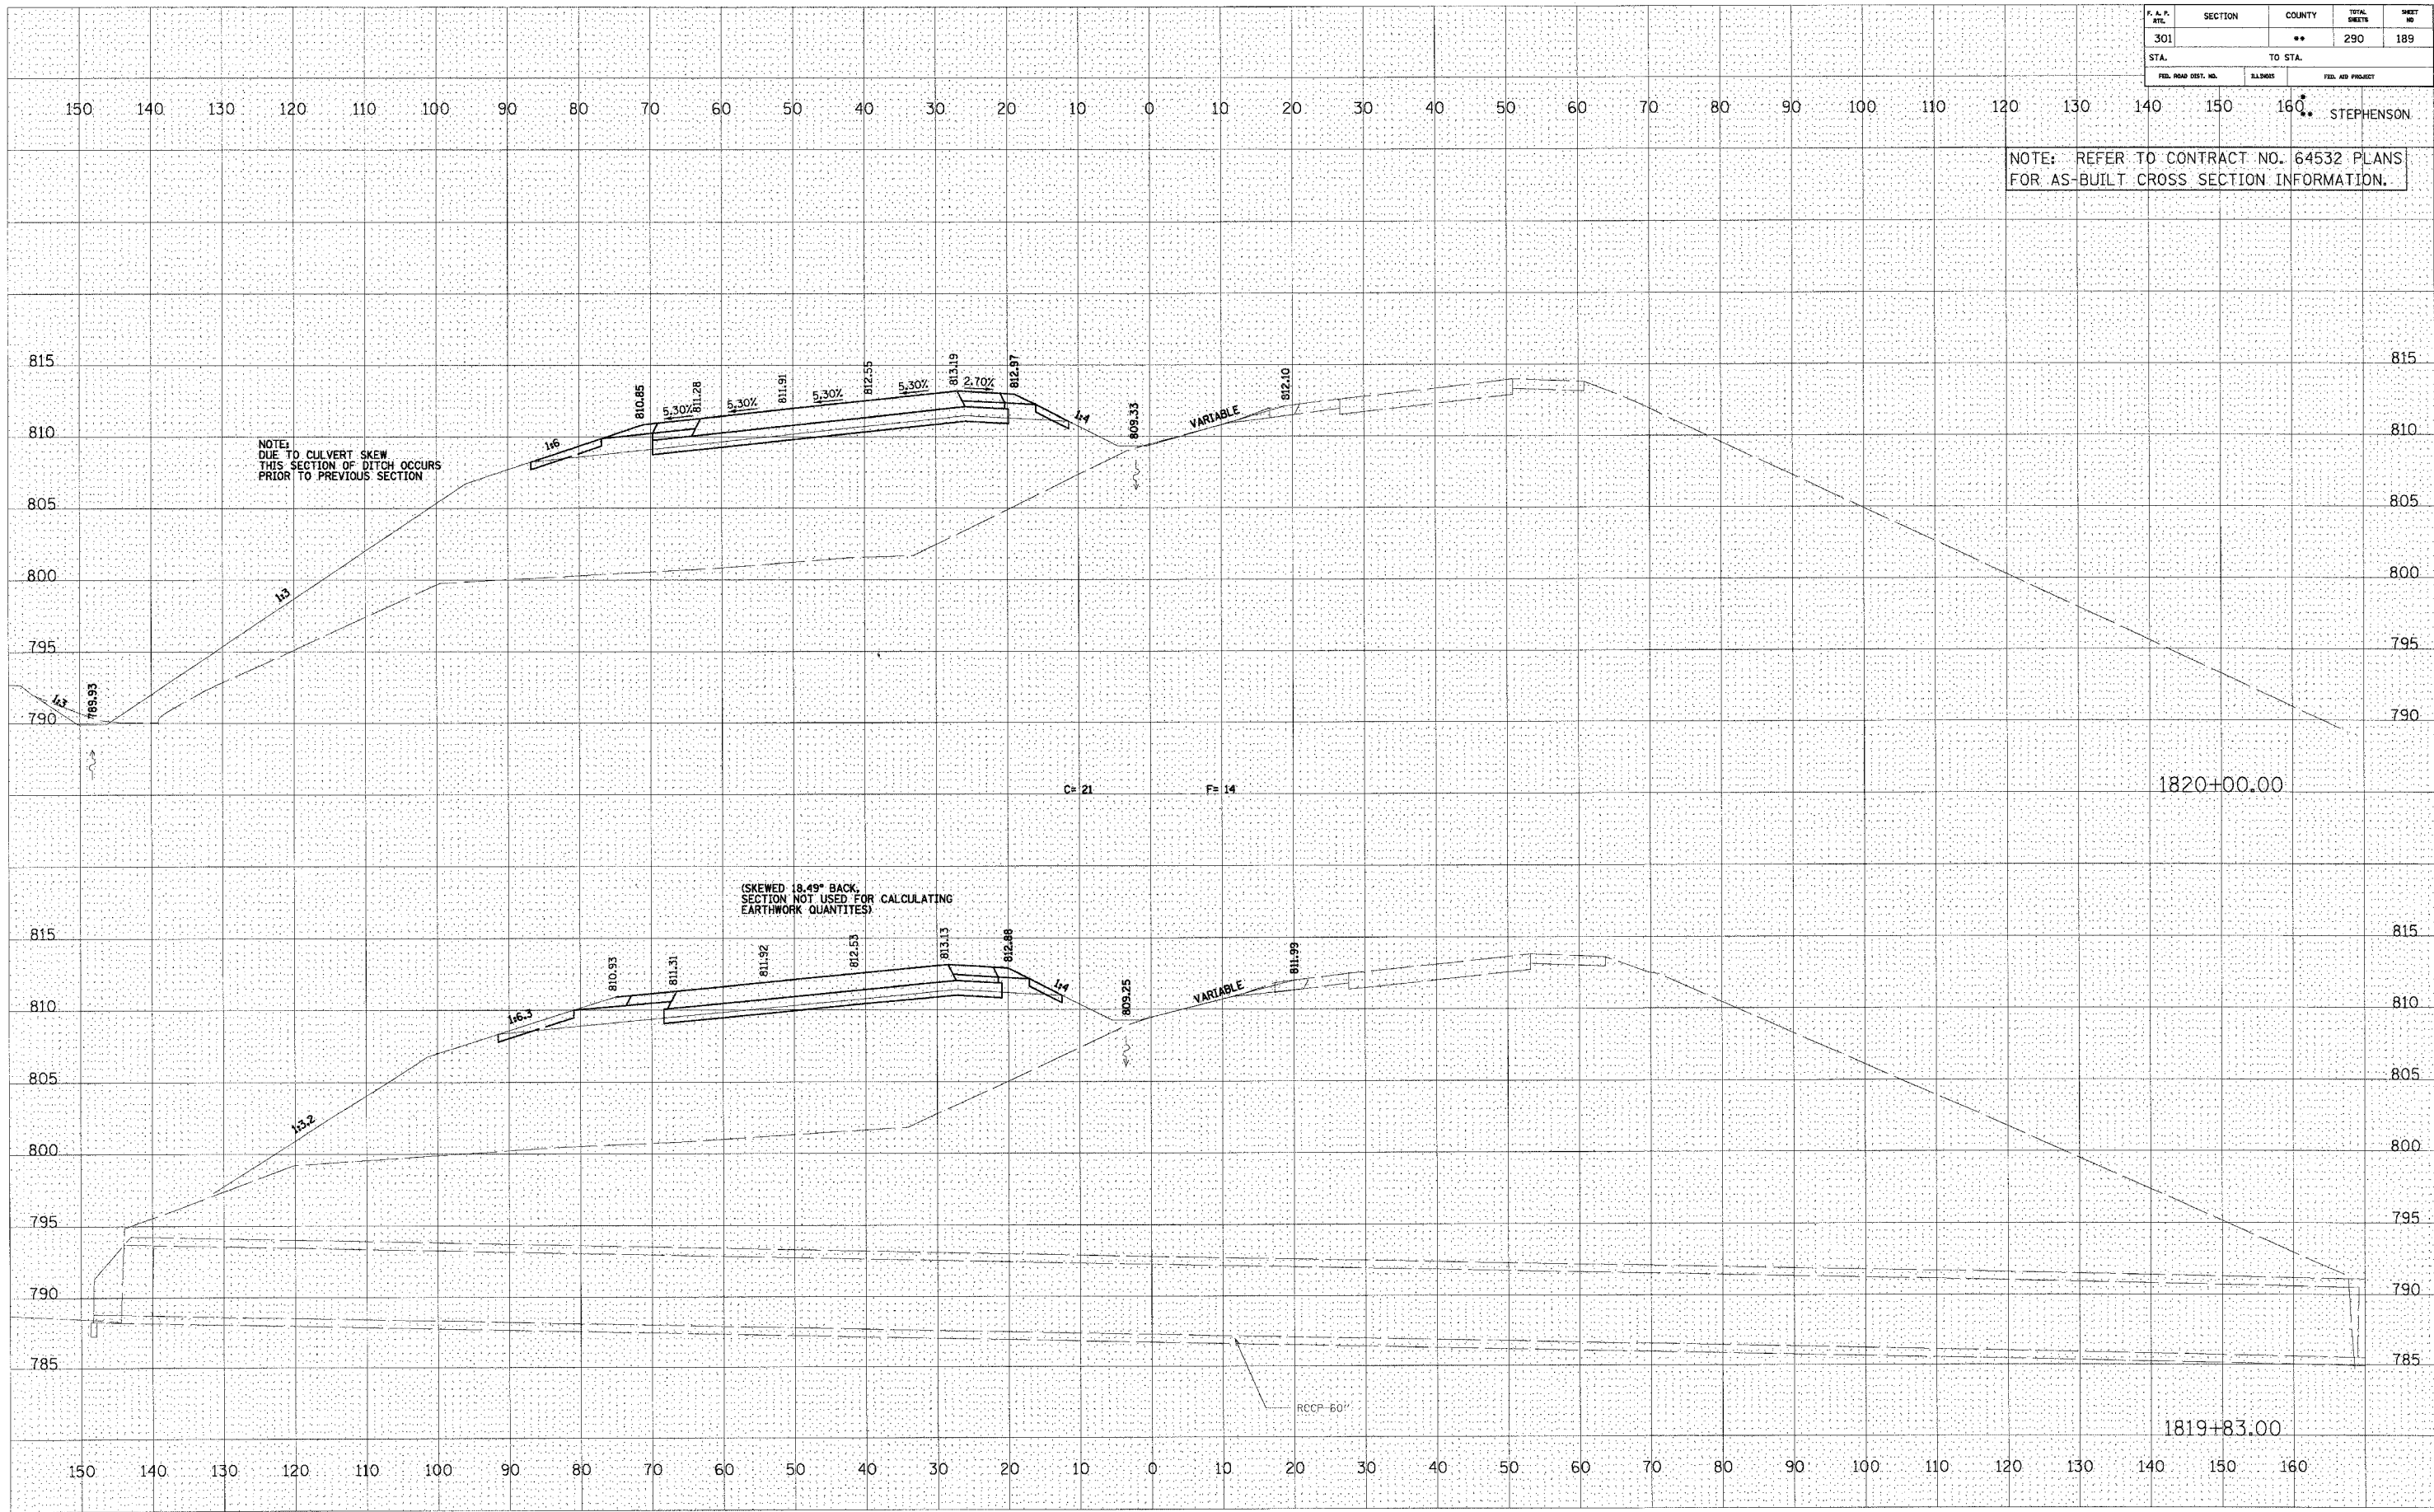

U.S. ROUTE 20

DATE	BY

DATE	BY