


F. A. P. SHEET	SECTION	COUNTY	TOTAL SHEETS	SHEET NO.
301		**	290	190
STA. TO STA.		FED. ROAD DIST. NO. ELEM. NO. FED. AID PROJECT		

NOTE: REFER TO CONTRACT NO. 64532 PLANS FOR AS-BUILT CROSS SECTION INFORMATION.

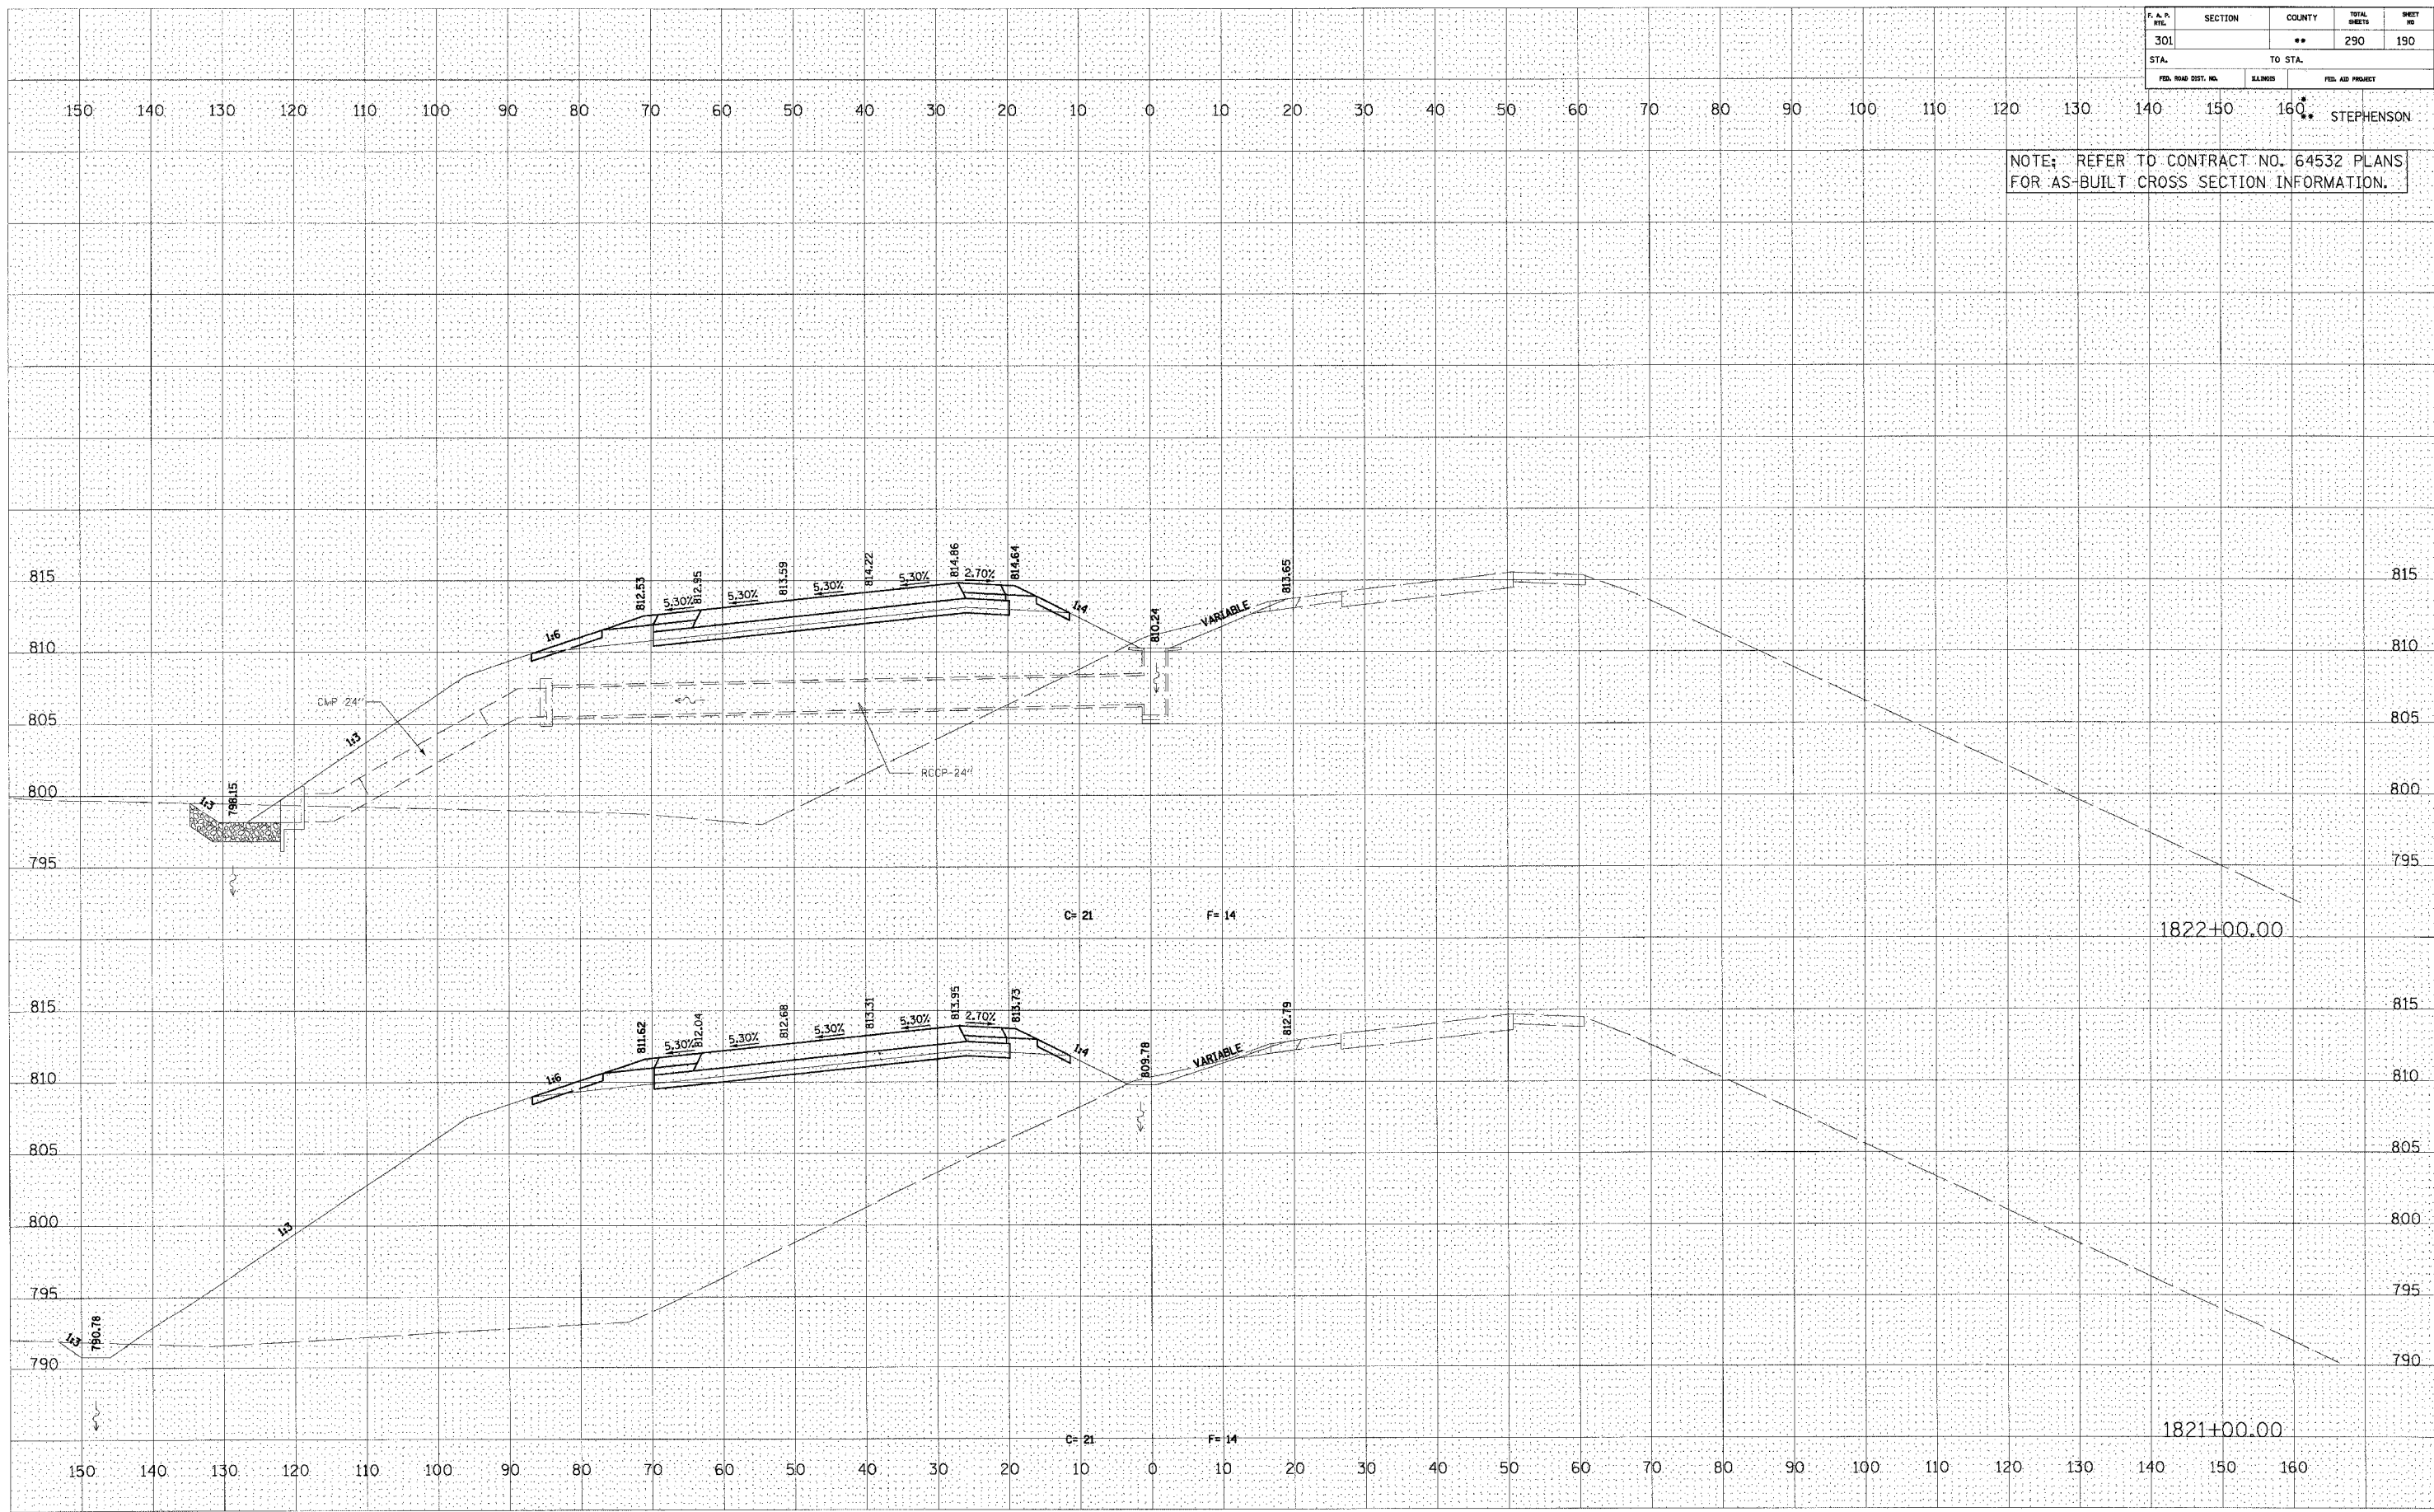

U.S. ROUTE 20

FINAL SURVEY
NOTE BOOK NO.
SUBMITTED BY
DATE

ORIGINAL SURVEY
NOTE BOOK NO.
SUBMITTED BY
DATE