


F. A. P. NO.	SECTION	COUNTY	TOTAL SHEETS	SHEET NO.
301		**	290	192
STA. 160+00.00		TO STA. 160+00.00		
FED. ROAD DIST. NO.	ILLINOIS	FED. AID PROJECT		

NOTE: REFER TO CONTRACT NO. 64532 PLANS FOR AS-BUILT CROSS SECTION INFORMATION.

FINAL SURVEY NO.	DATE
BY	
REVISIONS	
NO.	

ORIGINAL SURVEY NO.	DATE
BY	
REVISIONS	
NO.	

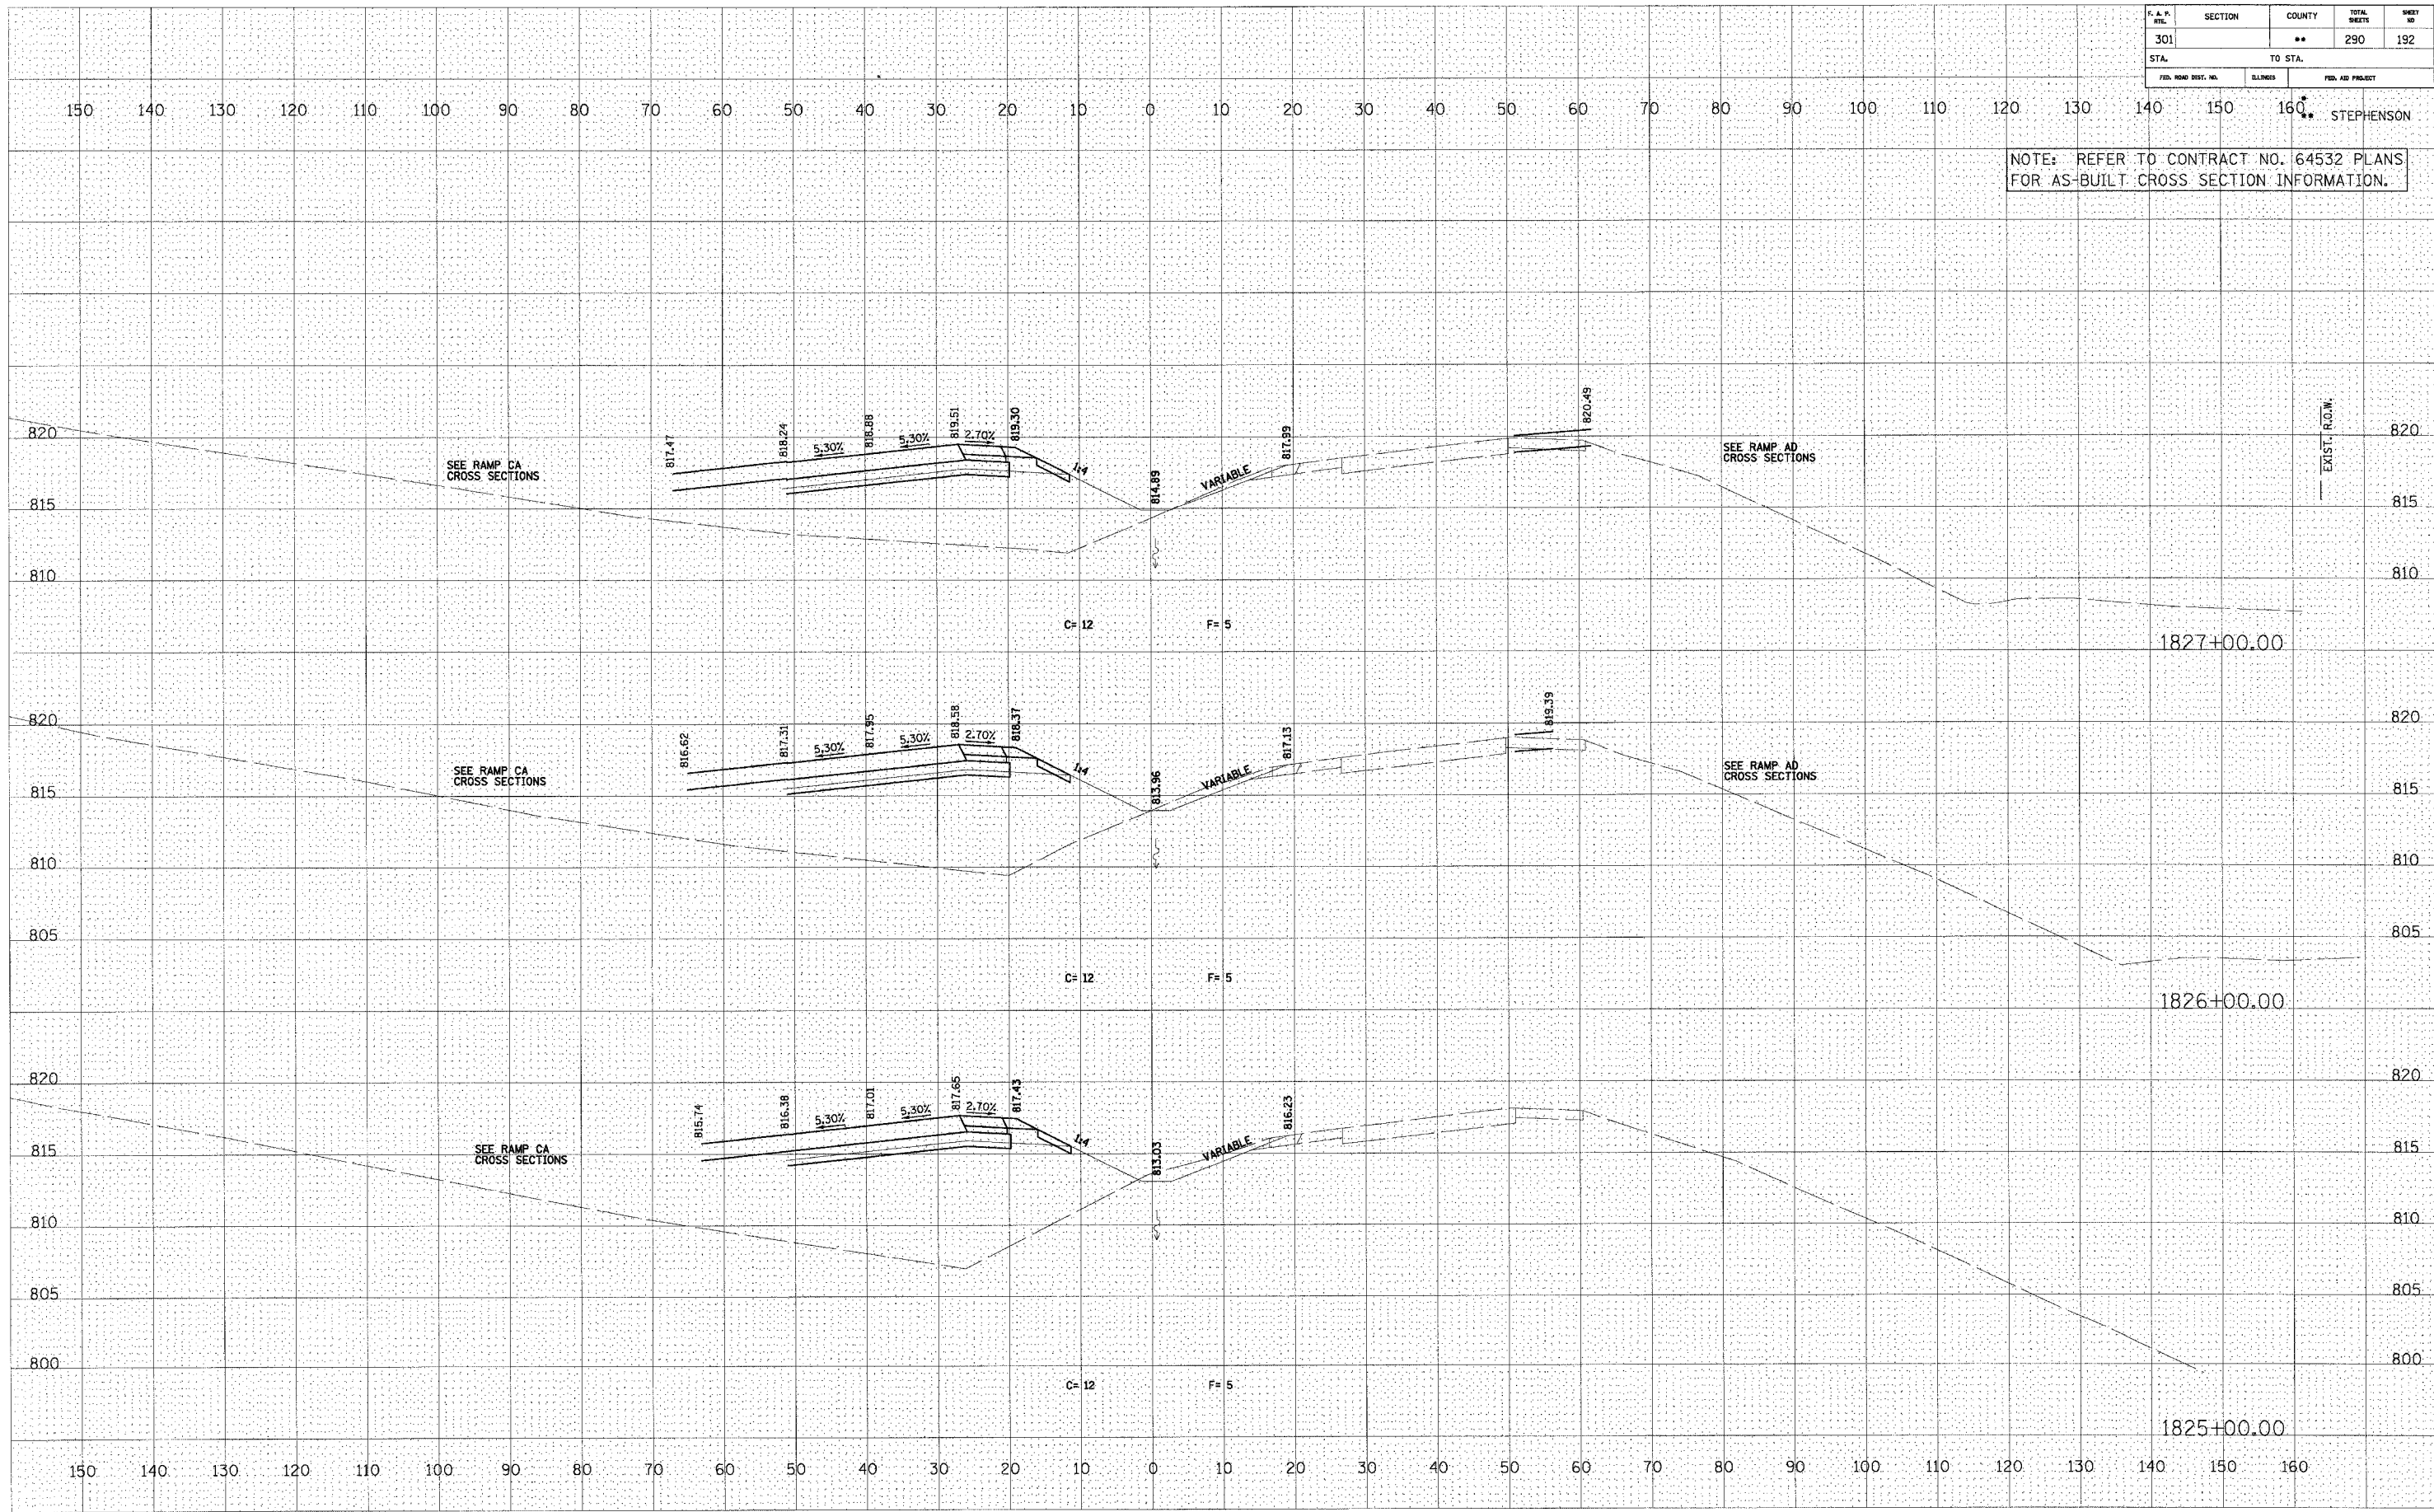

U.S. ROUTE 20