


F. A. P. SITE	SECTION	COUNTY	TOTAL SHEETS	SHEET NO
301		**	290	198
STA.		TO STA.		
FED. ROAD DIST. NO.	DISTRICT	FED. AID PROJECT		

150 140 130 120 110 100 90 80 70 60 50 40 30 20 10 0 10 20 30 40 50 60 70 80 90 100 110 120 130 140 150 160 STEPHENSON

NOTE: REFER TO CONTRACT NO. 64532 PLANS FOR AS-BUILT CROSS SECTION INFORMATION.

FINAL SURVEY	DATE
BY	
EXPANDED PLOTTED	
NOTE BOOK	
AREAS CHECKED	

ORIGINAL SURVEY	DATE
BY	
EXPANDED PLOTTED	
NOTE BOOK	
AREAS CHECKED	

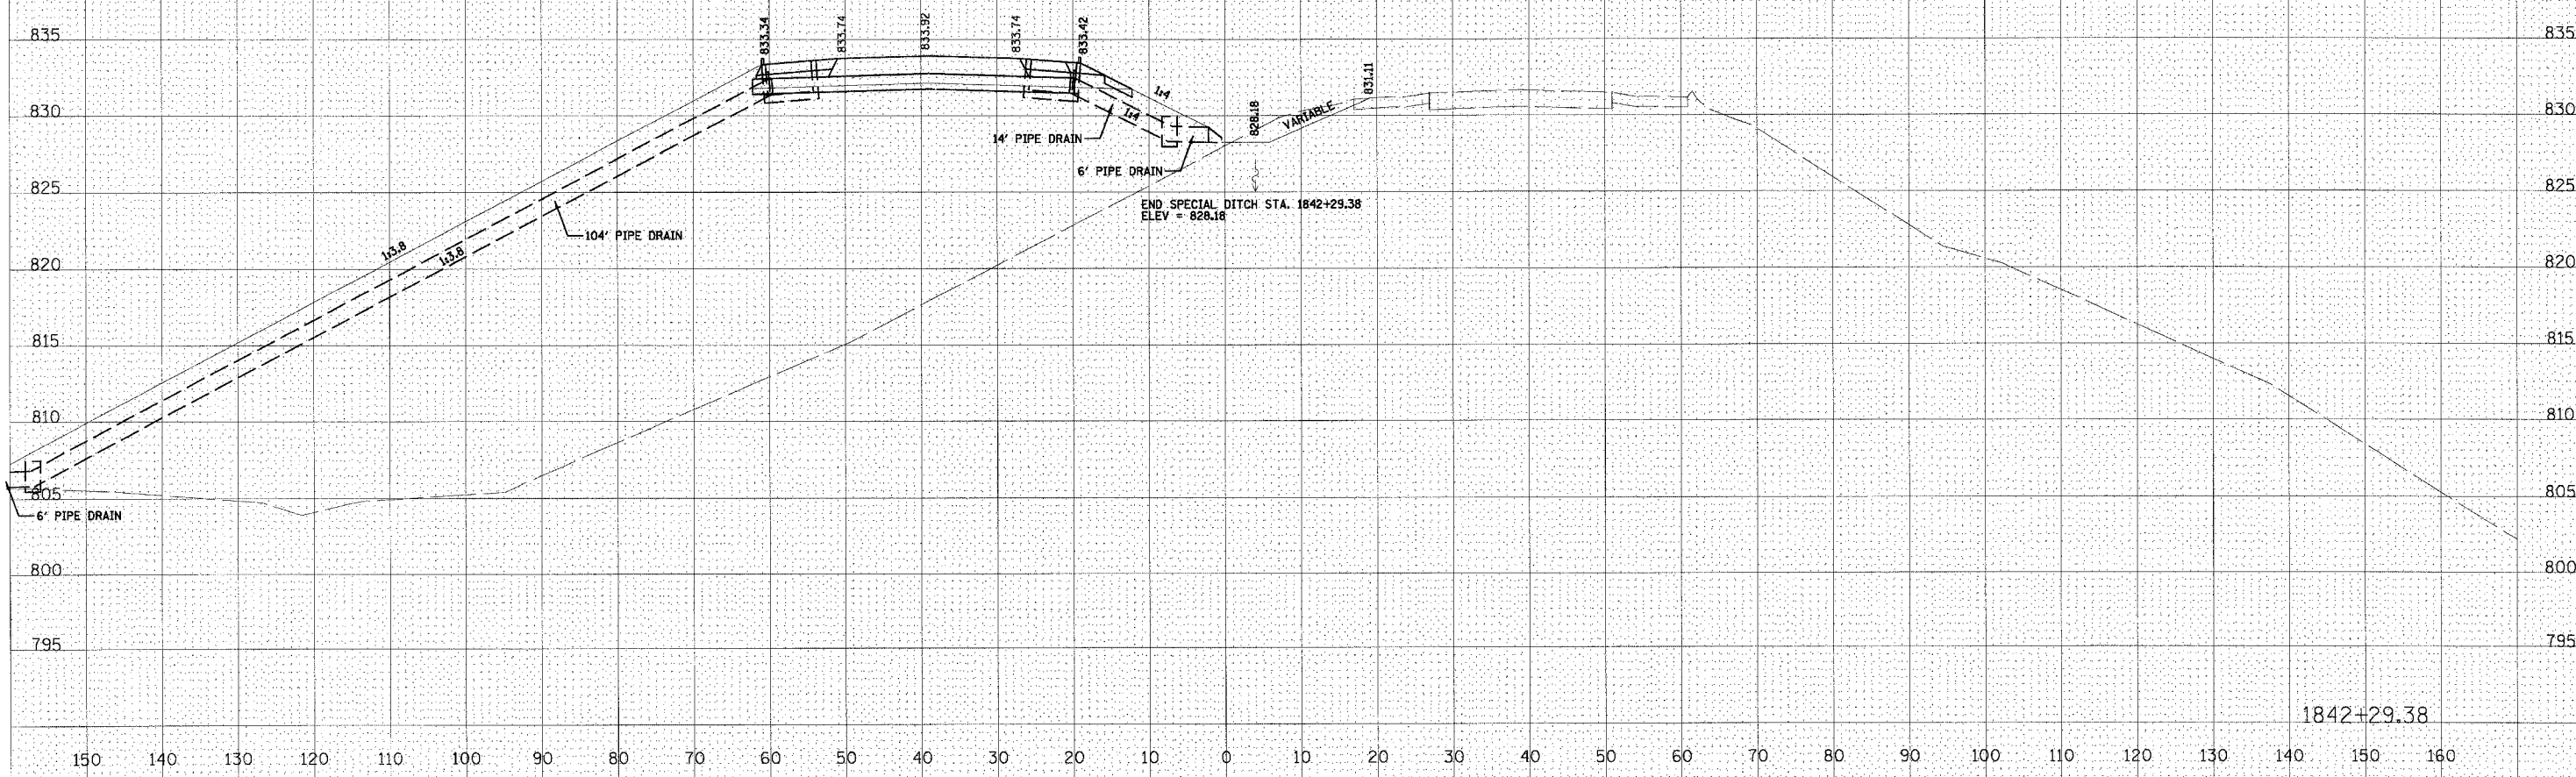

U.S. ROUTE 20