


F. A. P. RITE	SECTION	COUNTY	TOTAL SHEETS	SHEET NO.
301		**	290	203
STA. TO STA.				
FED. ROAD DIST. NO.	LLMMS	FED. AID PROJECT		

STEPHENSON

NOTE: REFER TO CONTRACT NO. 64532 PLANS FOR AS-BUILT CROSS SECTION INFORMATION.

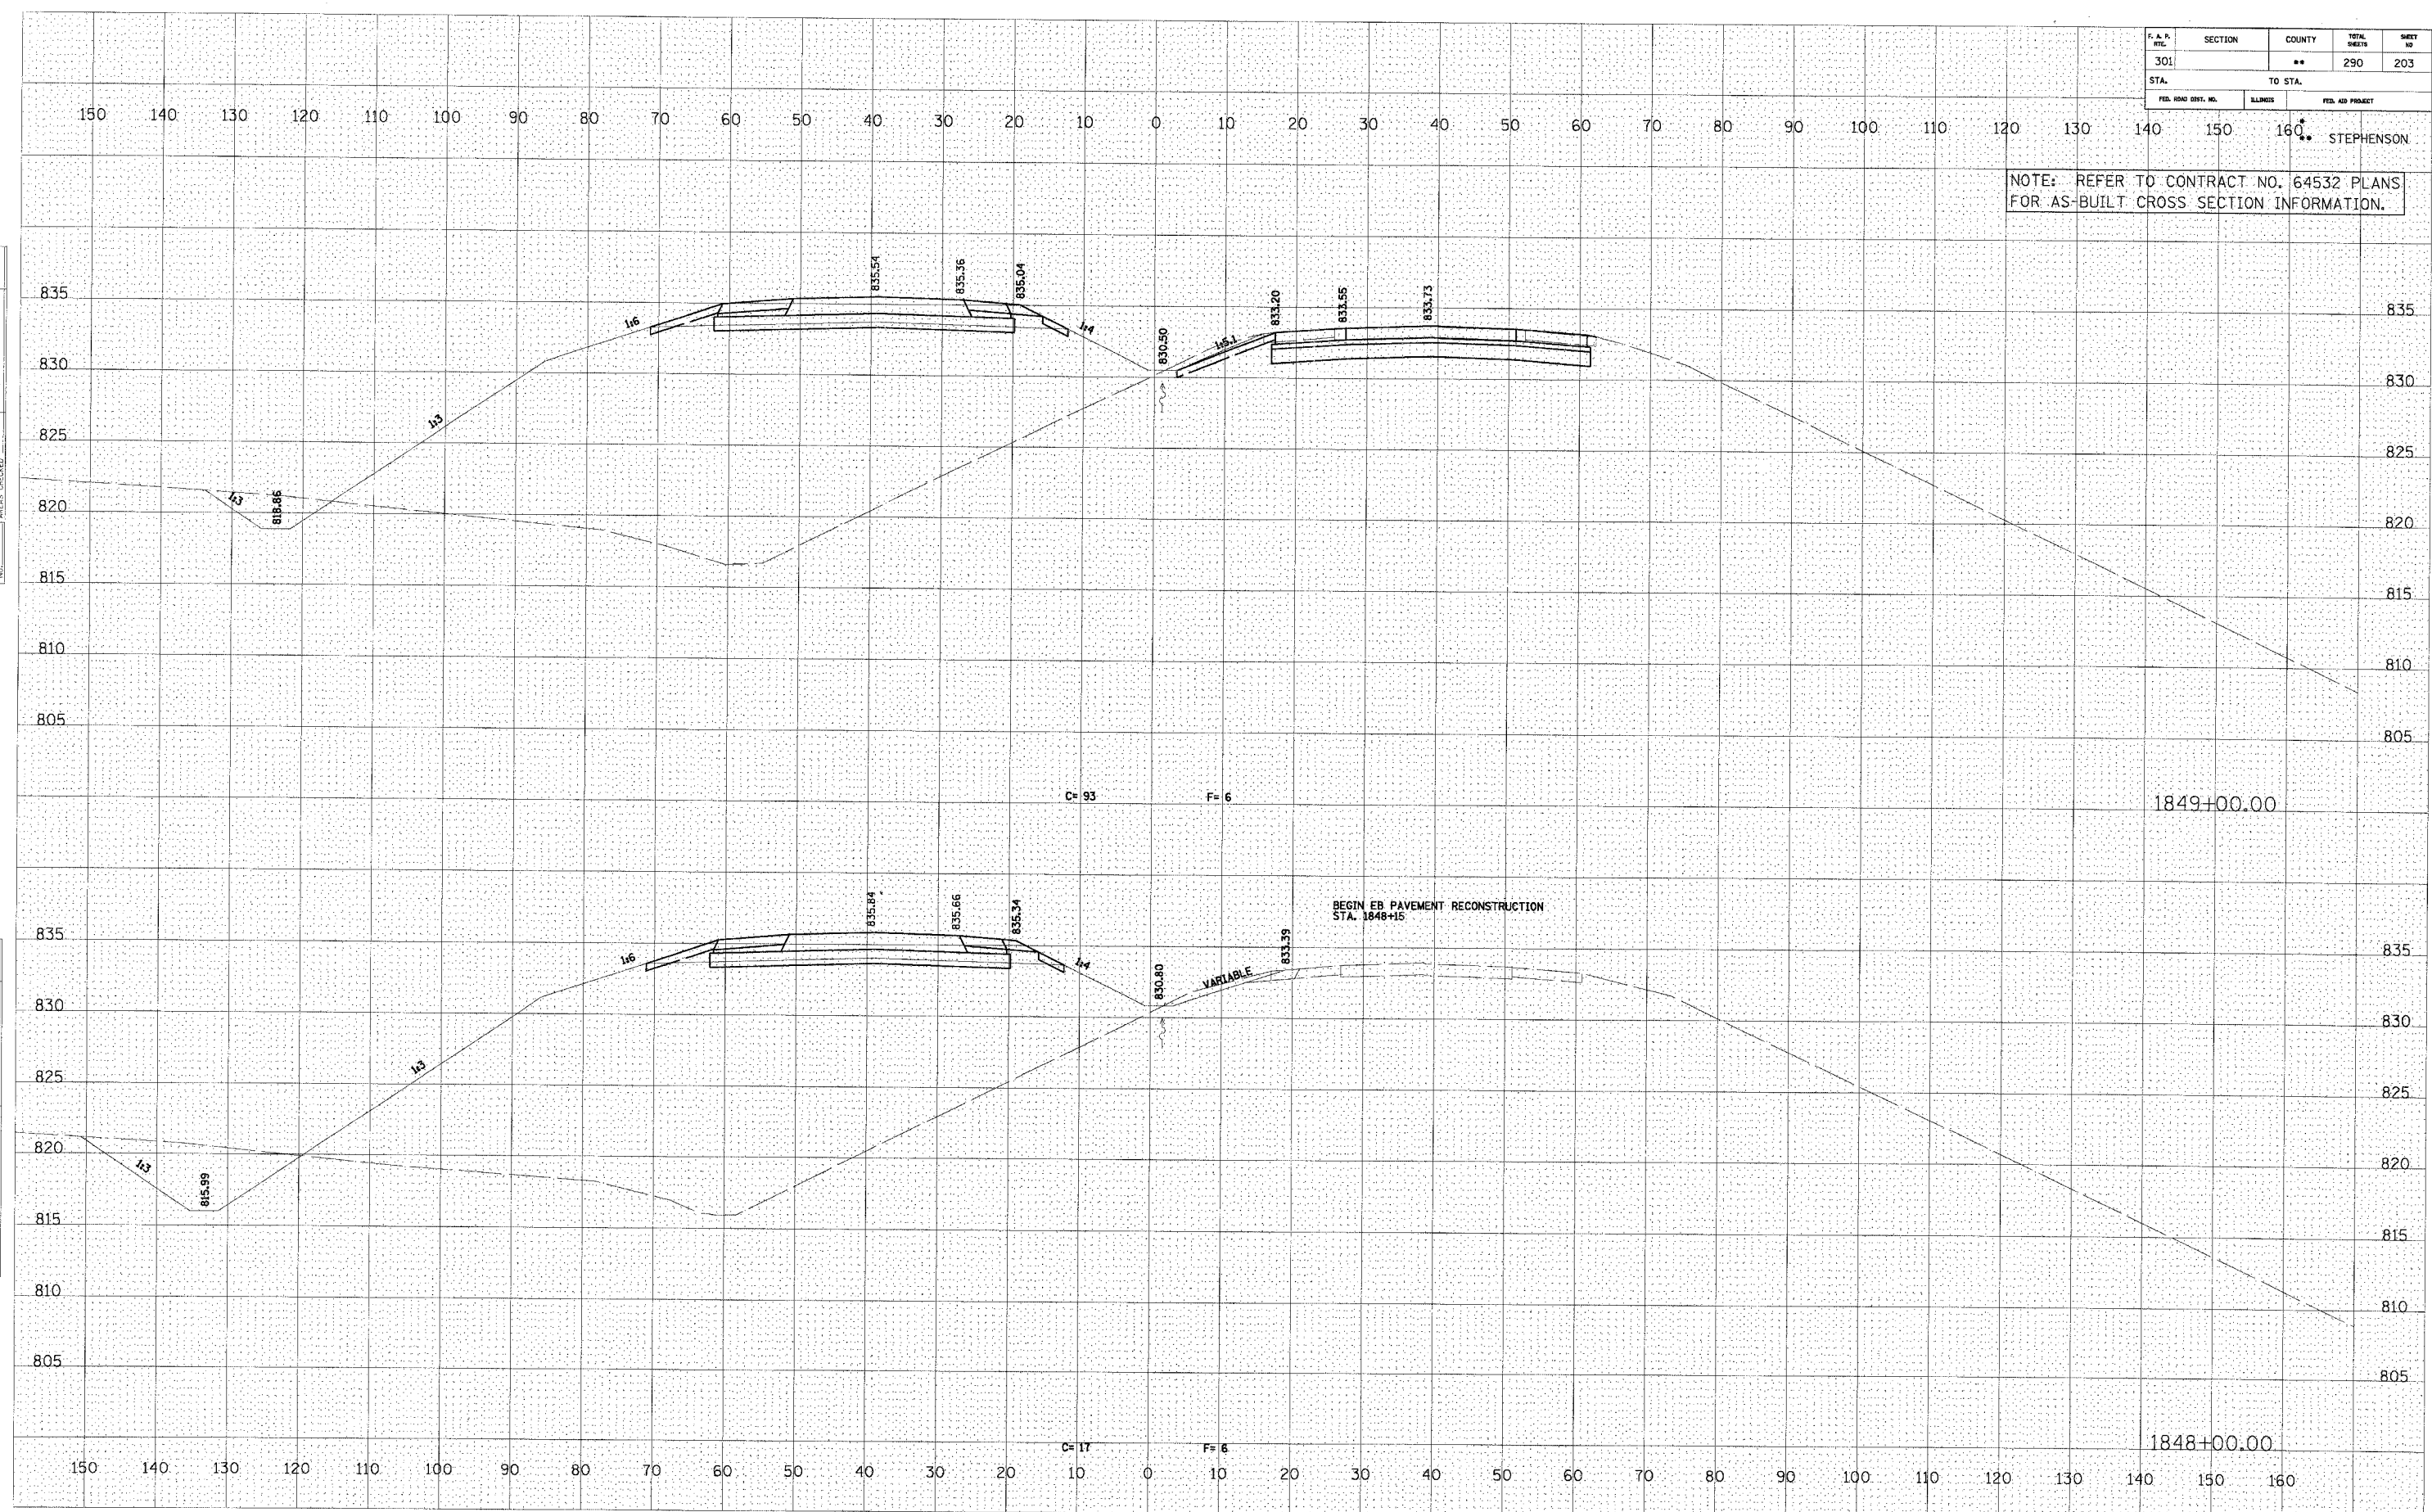

1849+00.00

BEGIN EB PAVEMENT RECONSTRUCTION STA. 1848+15

1848+00.00

U.S. ROUTE 20

DATE: \_\_\_\_\_  
 BY: \_\_\_\_\_  
 SURVEYED: \_\_\_\_\_  
 PLOTTED: \_\_\_\_\_  
 TEMPLATE: \_\_\_\_\_  
 NOTE BOOK: \_\_\_\_\_  
 AREAS CHECKED: \_\_\_\_\_  
 NO.: \_\_\_\_\_

DATE: \_\_\_\_\_  
 BY: \_\_\_\_\_  
 SURVEYED: \_\_\_\_\_  
 PLOTTED: \_\_\_\_\_  
 TEMPLATE: \_\_\_\_\_  
 NOTE BOOK: \_\_\_\_\_  
 AREAS CHECKED: \_\_\_\_\_  
 NO.: \_\_\_\_\_