


P. A. P. STA.	SECTION	COUNTY	TOTAL SHEETS	SHEET NO.
301		**	290	205
STA. TO STA.				
FED. ROAD DIST. NO.	ILLINOIS	FED. AID PROJECT		

150 140 130 120 110 100 90 80 70 60 50 40 30 20 10 0 10 20 30 40 50 60 70 80 90 100 110 120 130 140 150 160 STEPHENSON

NOTE: REFER TO CONTRACT NO. 64532 PLANS FOR AS-BUILT CROSS SECTION INFORMATION.

DATE	BY
FINAL SURVEY	SUPERVISOR
NOTE BOOK	PLOTTED
NO.	TEMPLATE
	AREAS CHECKED

DATE	BY
ORIGINAL SURVEY	SUPERVISOR
NOTE BOOK	PLOTTED
NO.	TEMPLATE
	AREAS CHECKED

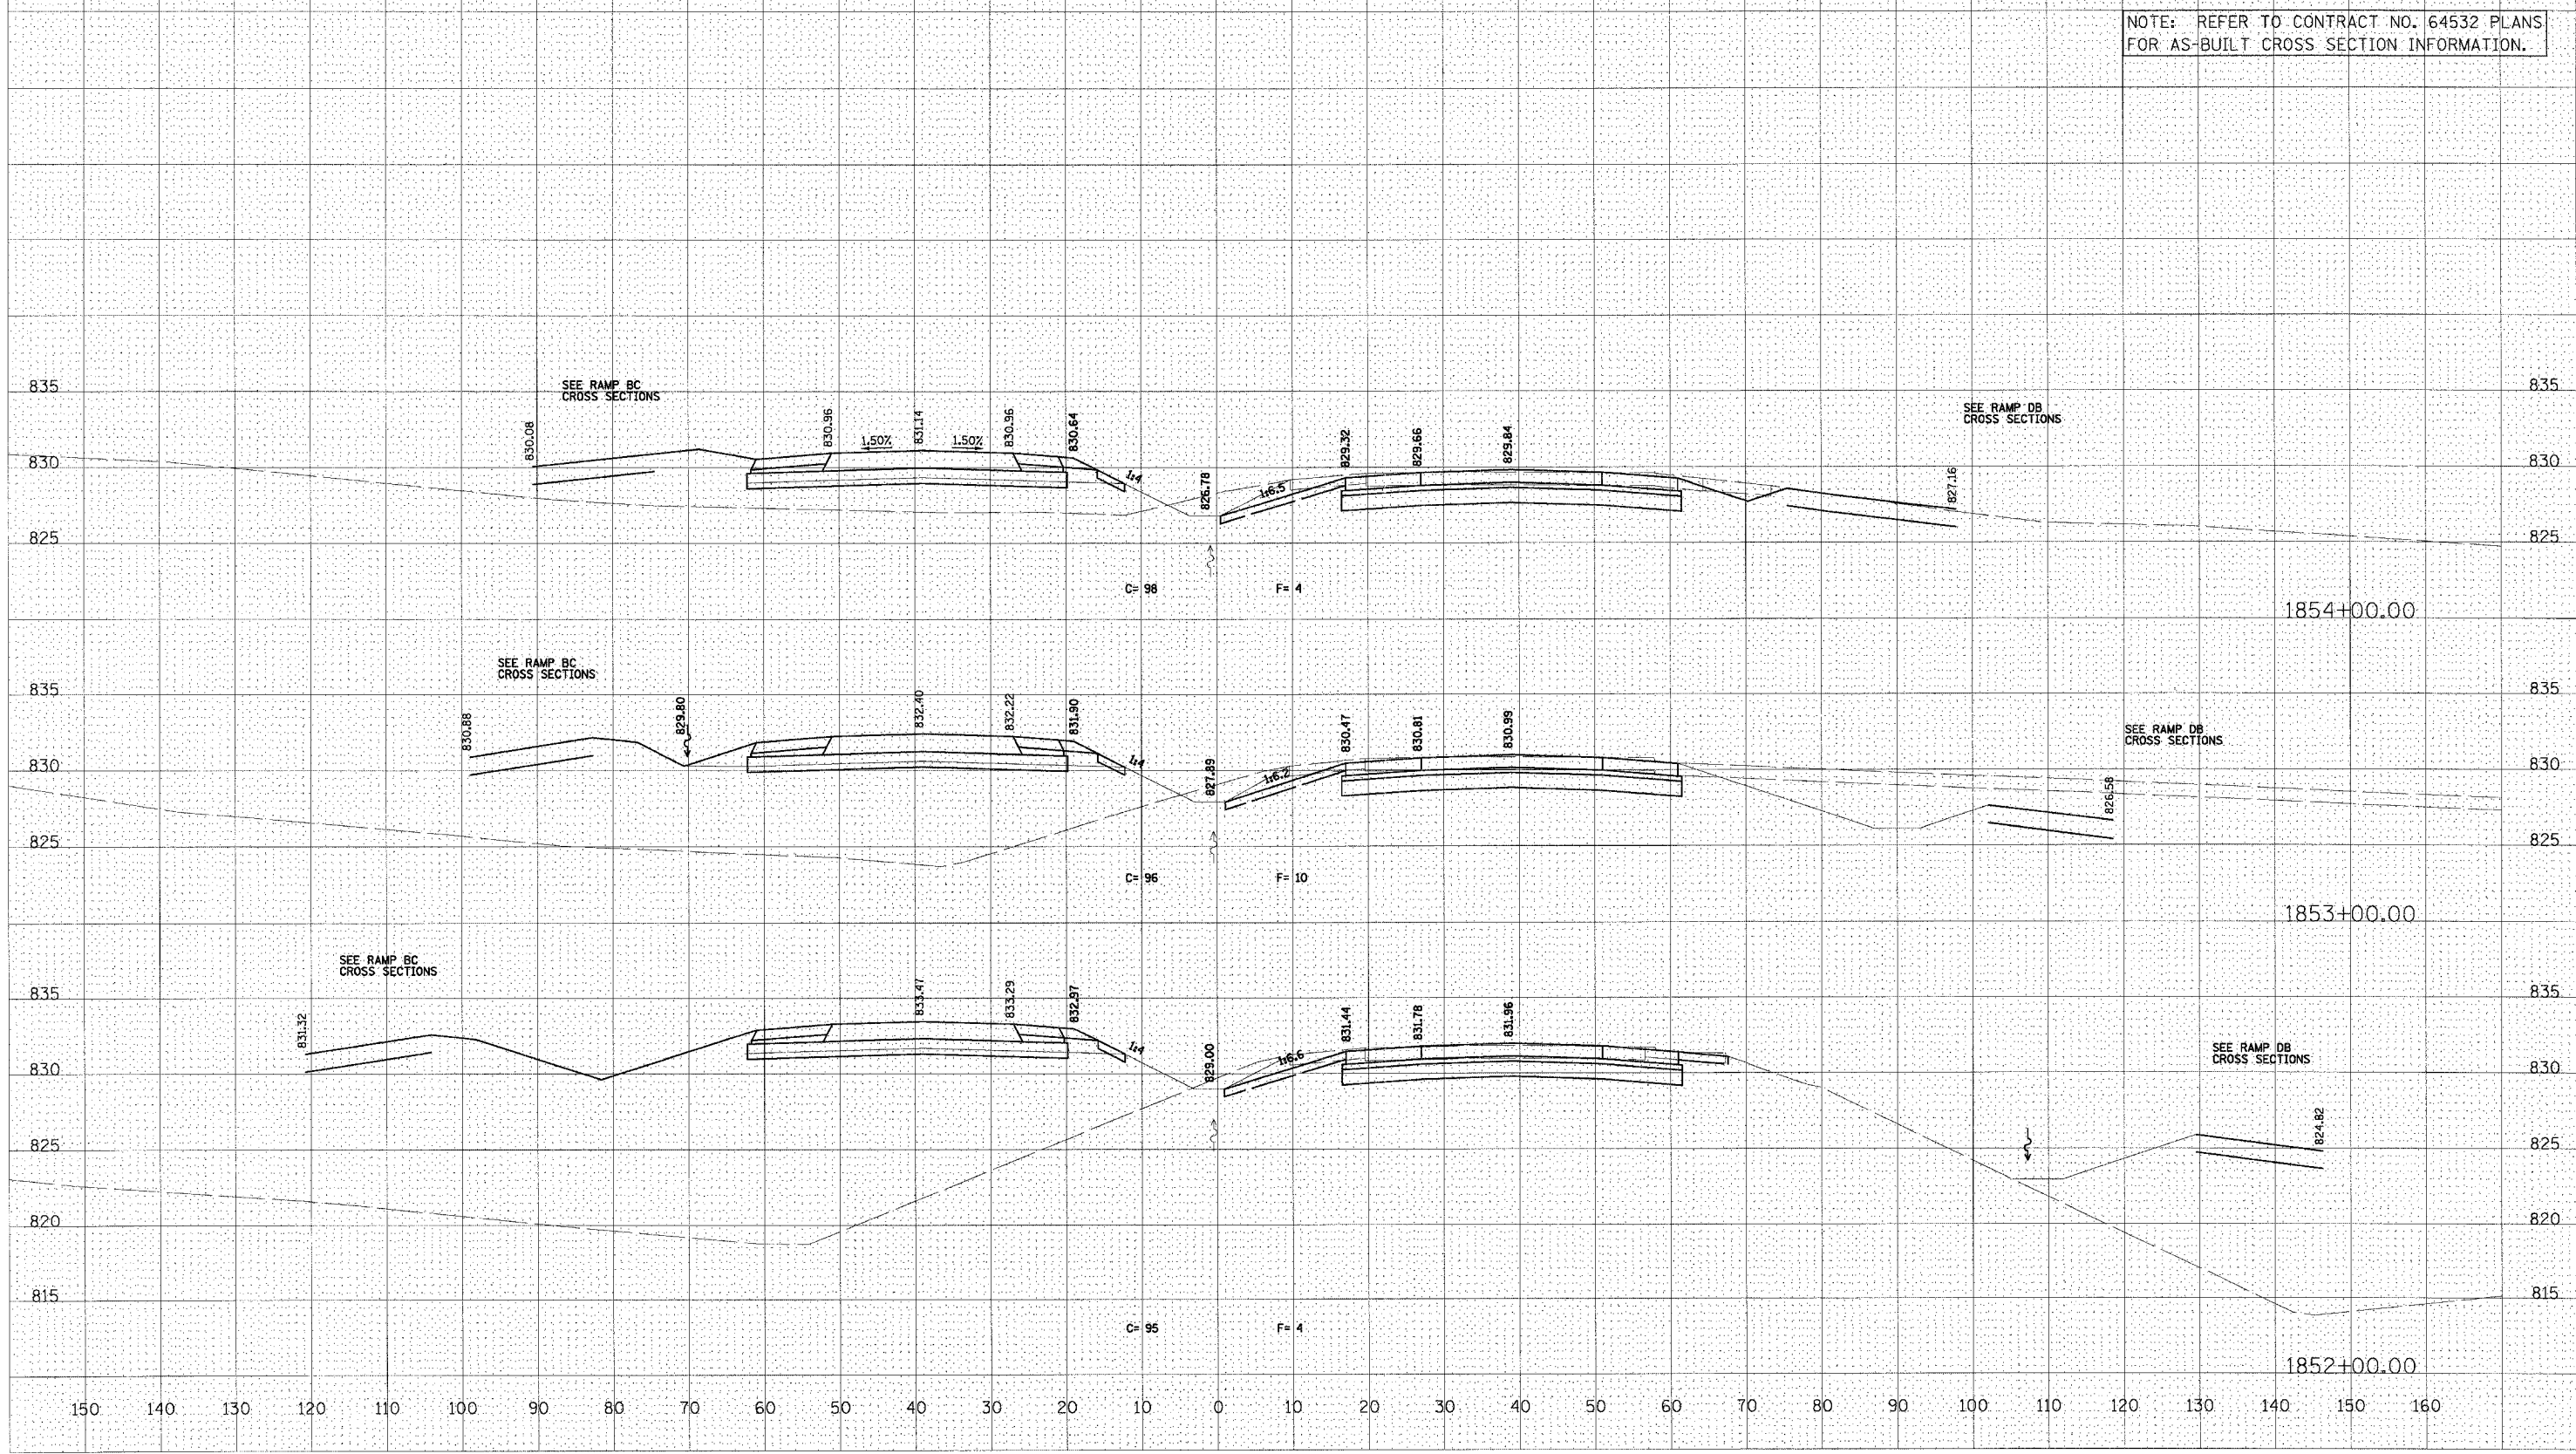

U.S. ROUTE 20