


F. & P. DIST.	SECTION	COUNTY	TOTAL SHEETS	SHEET NO.
301		**	290	209
STA.	TO STA.			
FED. ROAD DIST. NO.	SLIPNO.	FED. AID PROJECT		

NOTE: REFER TO CONTRACT NO. 64532 PLANS FOR AS-BUILT CROSS SECTION INFORMATION.

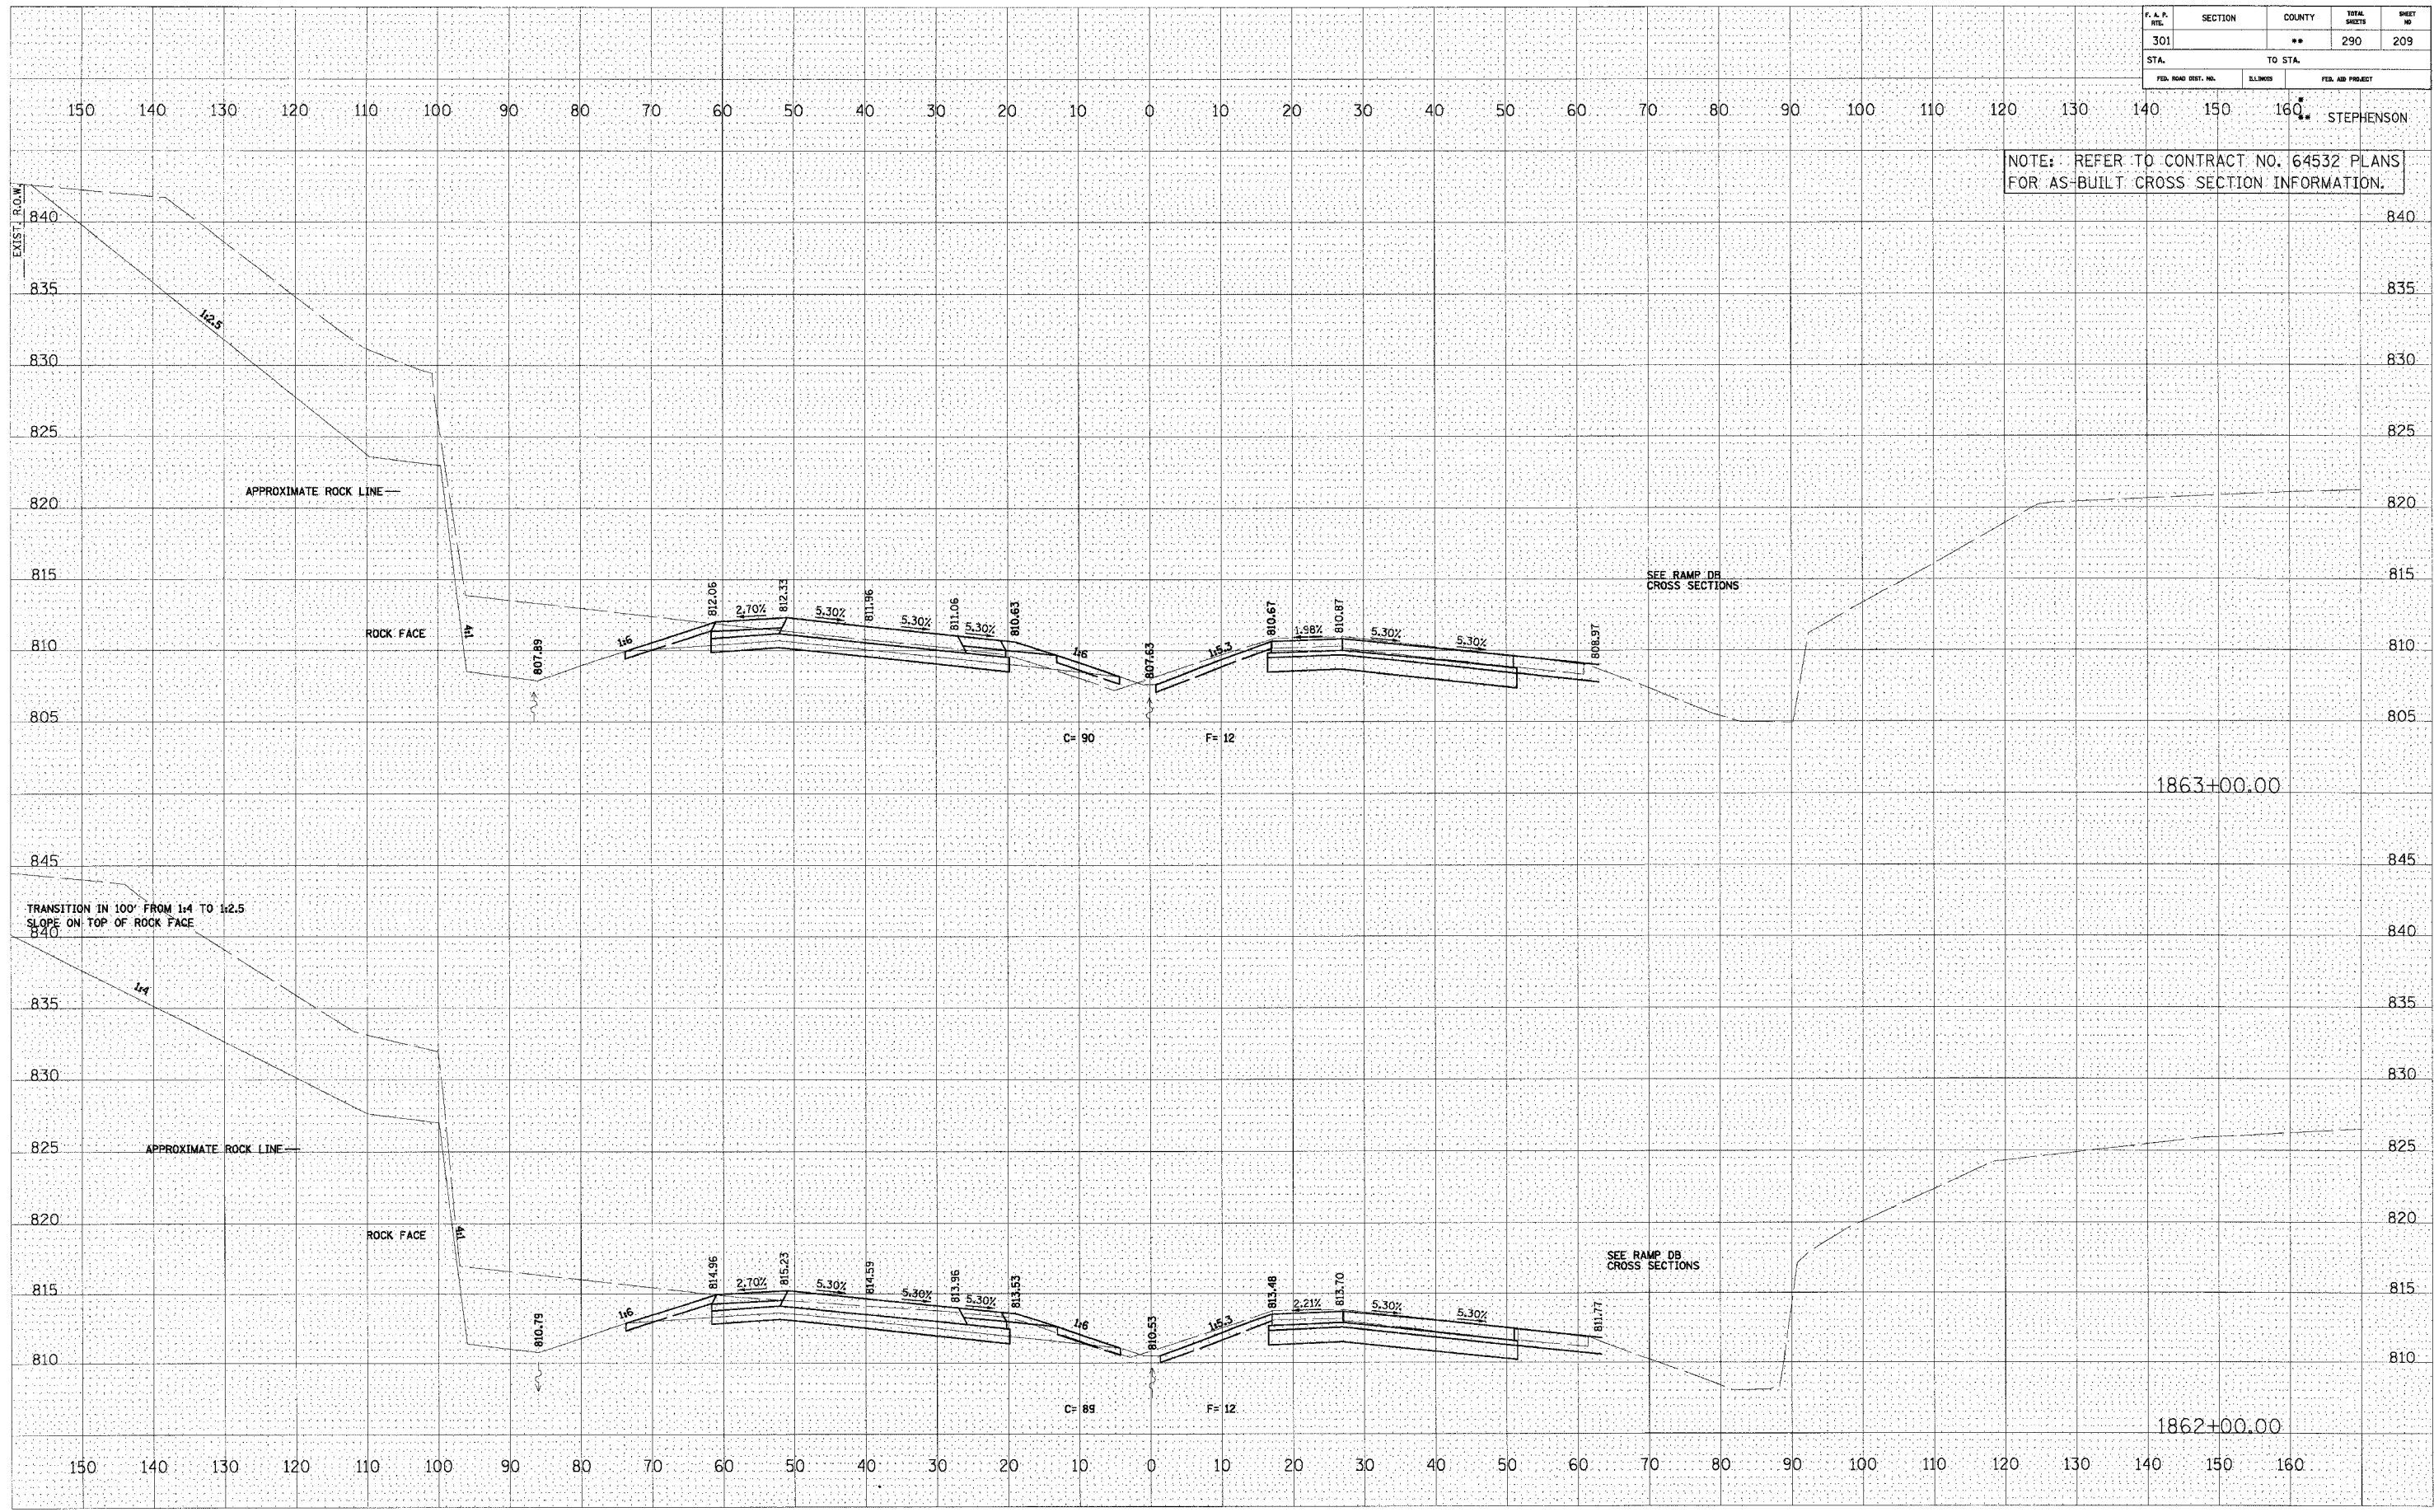

DATE _____
 BY _____
 SURVEYED _____
 PLOTTED _____
 TEMPLATE _____
 NOTE BOOK _____
 AREAS CHECKED _____
 NO. _____

DATE _____
 BY _____
 SURVEYED _____
 PLOTTED _____
 TEMPLATE _____
 NOTE BOOK _____
 AREAS CHECKED _____
 NO. _____

U.S. ROUTE 20