


F. & P. STA.	SECTION	COUNTY	TOTAL SHEETS	SHEET NO.
301		**	290	212
STA. TO STA.		FED. ROAD DIST. NO.		
		BLANKS		
		FED. AID PROJECT		

NOTE: REFER TO CONTRACT NO. 64532 PLANS FOR AS-BUILT CROSS SECTION INFORMATION.

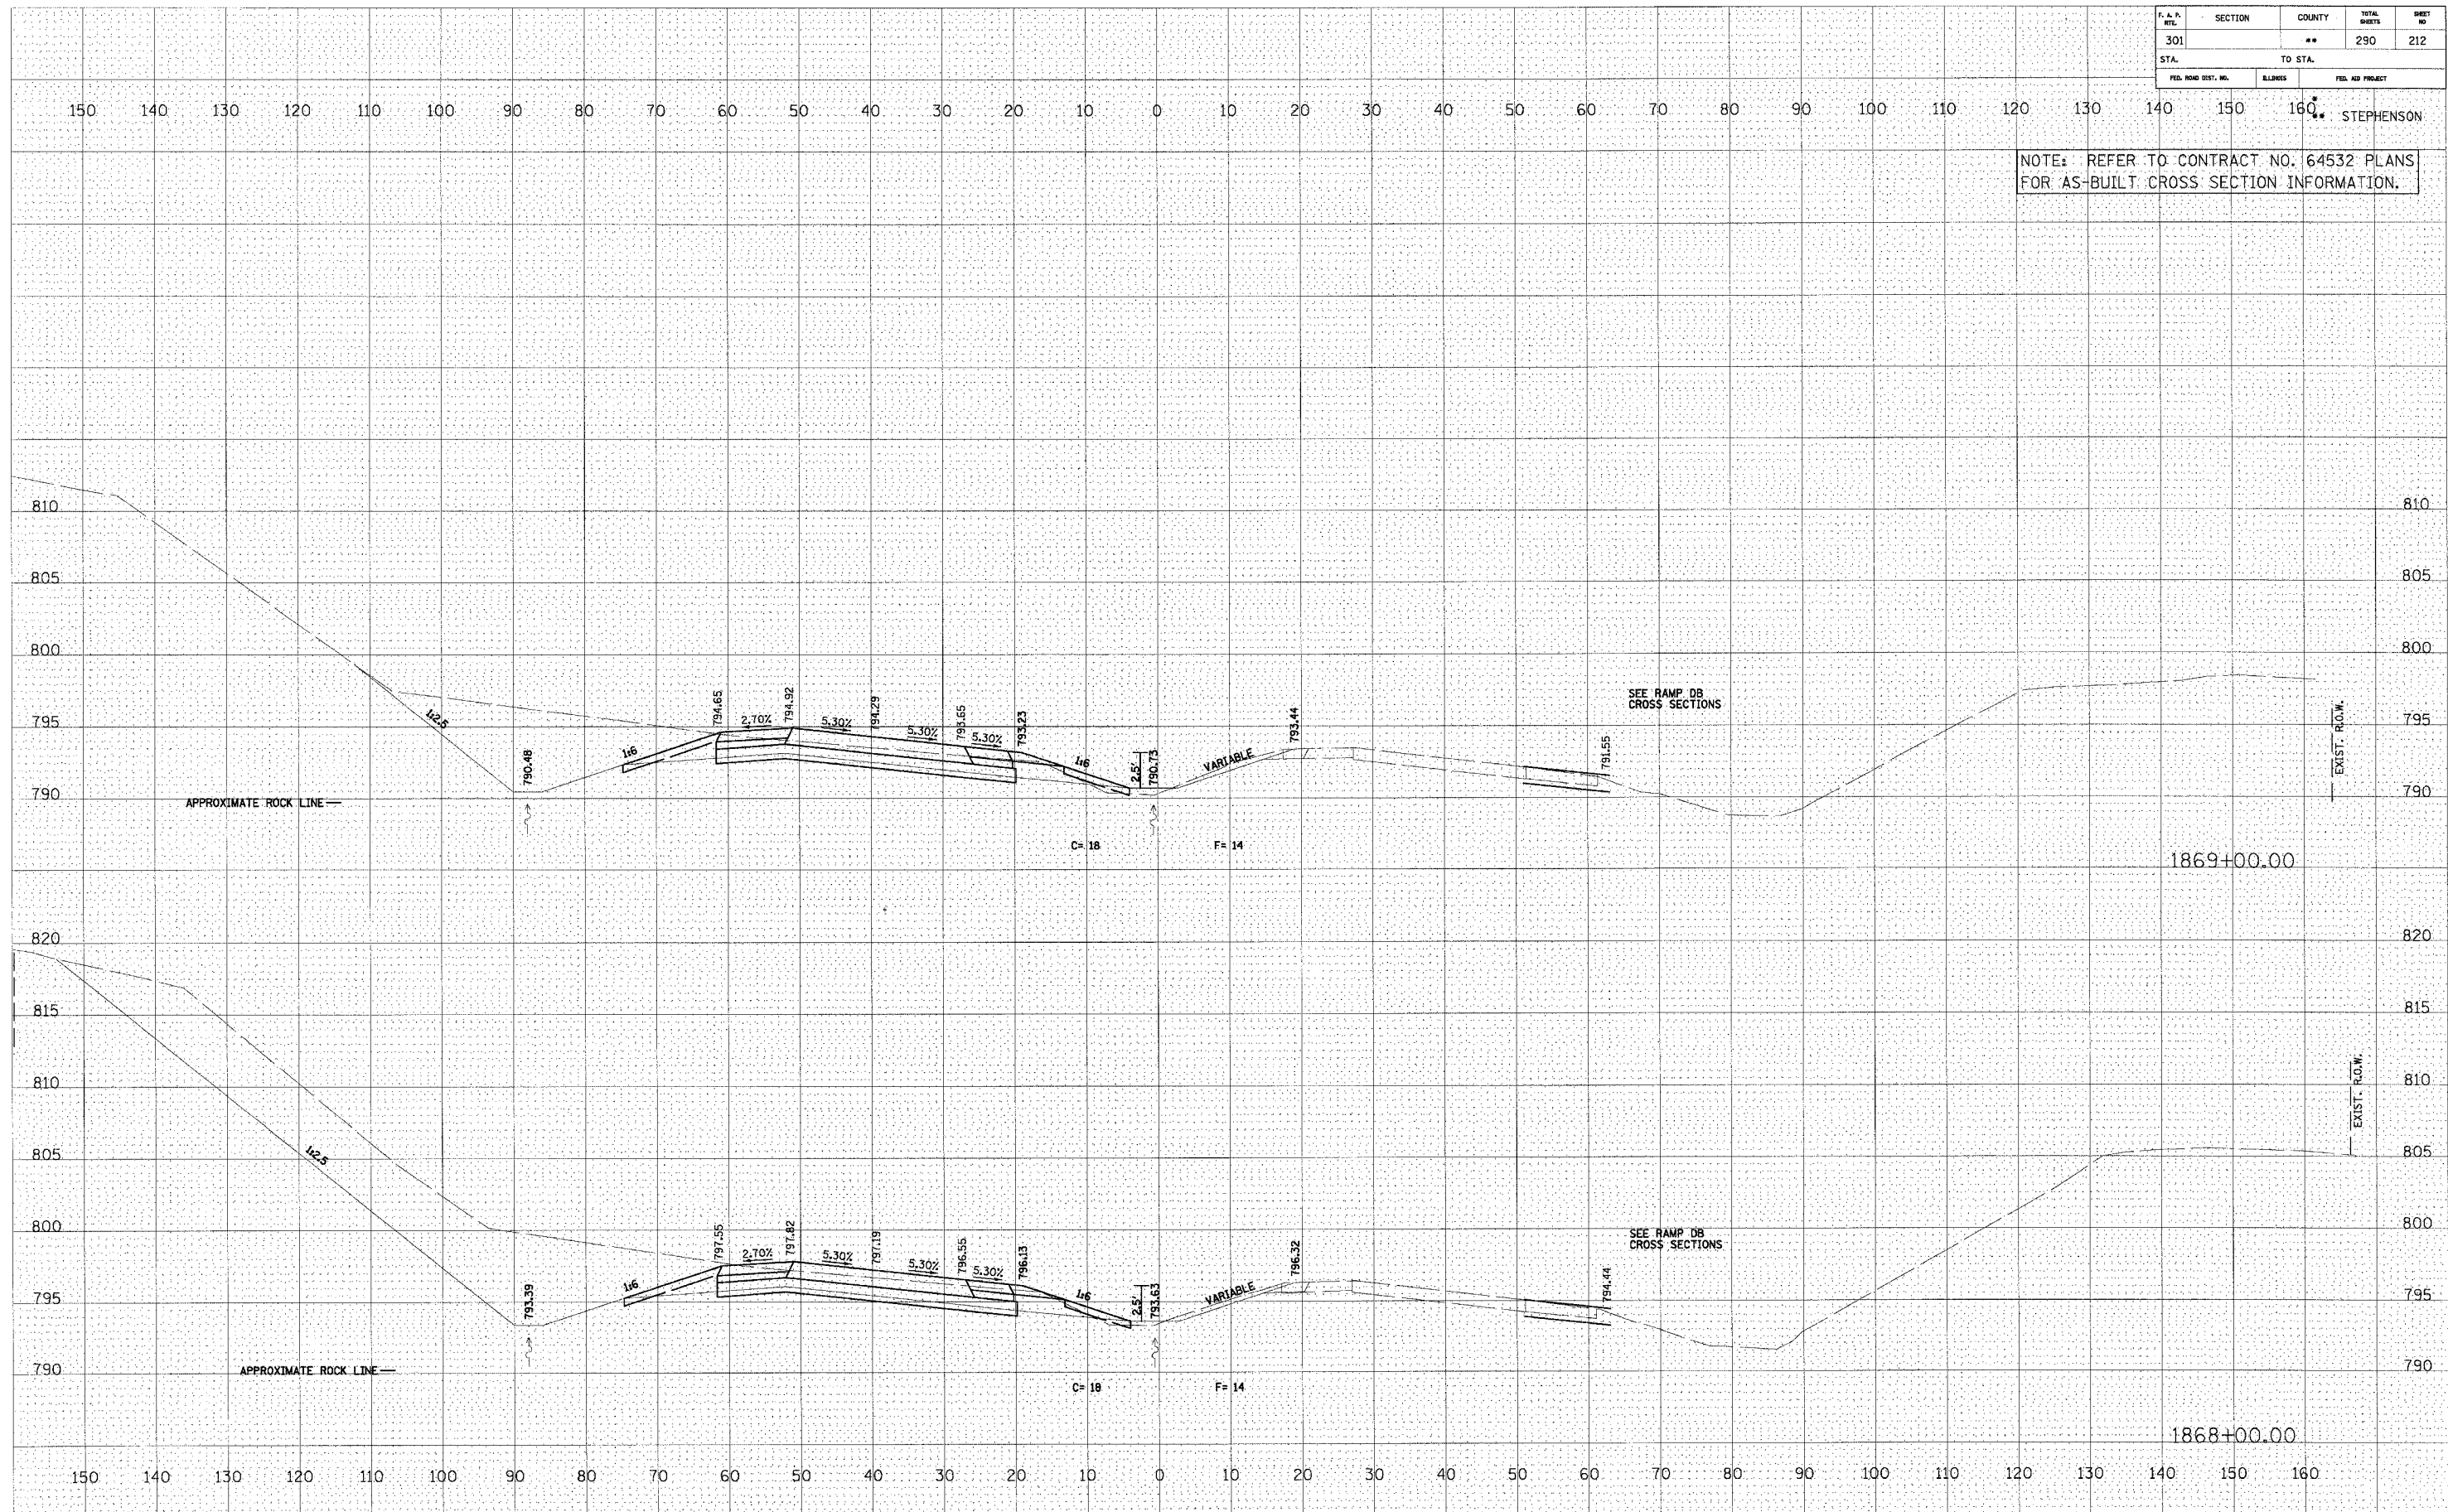

FINAL SURVEY
 SURVEYED
 NOTE BOOK
 DATE
 BY
 AREAS CHECKED

ORIGINAL SURVEY
 SURVEYED
 NOTE BOOK
 DATE
 BY
 AREAS CHECKED

U.S. ROUTE 20