

F. A. P. TITLE	SECTION	COUNTY	TOTAL SHEETS	SHEET NO.
301		**	290	218
STA.	TO STA.			
FED. ROAD DIST. NO.	BLINKS	FED. AID PROJECT		

NOTE: REFER TO CONTRACT NO. 64532 PLANS FOR AS-BUILT CROSS SECTION INFORMATION.

FINAL SURVEY PLOTTED AREAS CHECKED


BY: _____ DATE: _____

NO. _____

ORIGINAL SURVEY PLOTTED AREAS CHECKED

BY: _____ DATE: _____

NO. _____

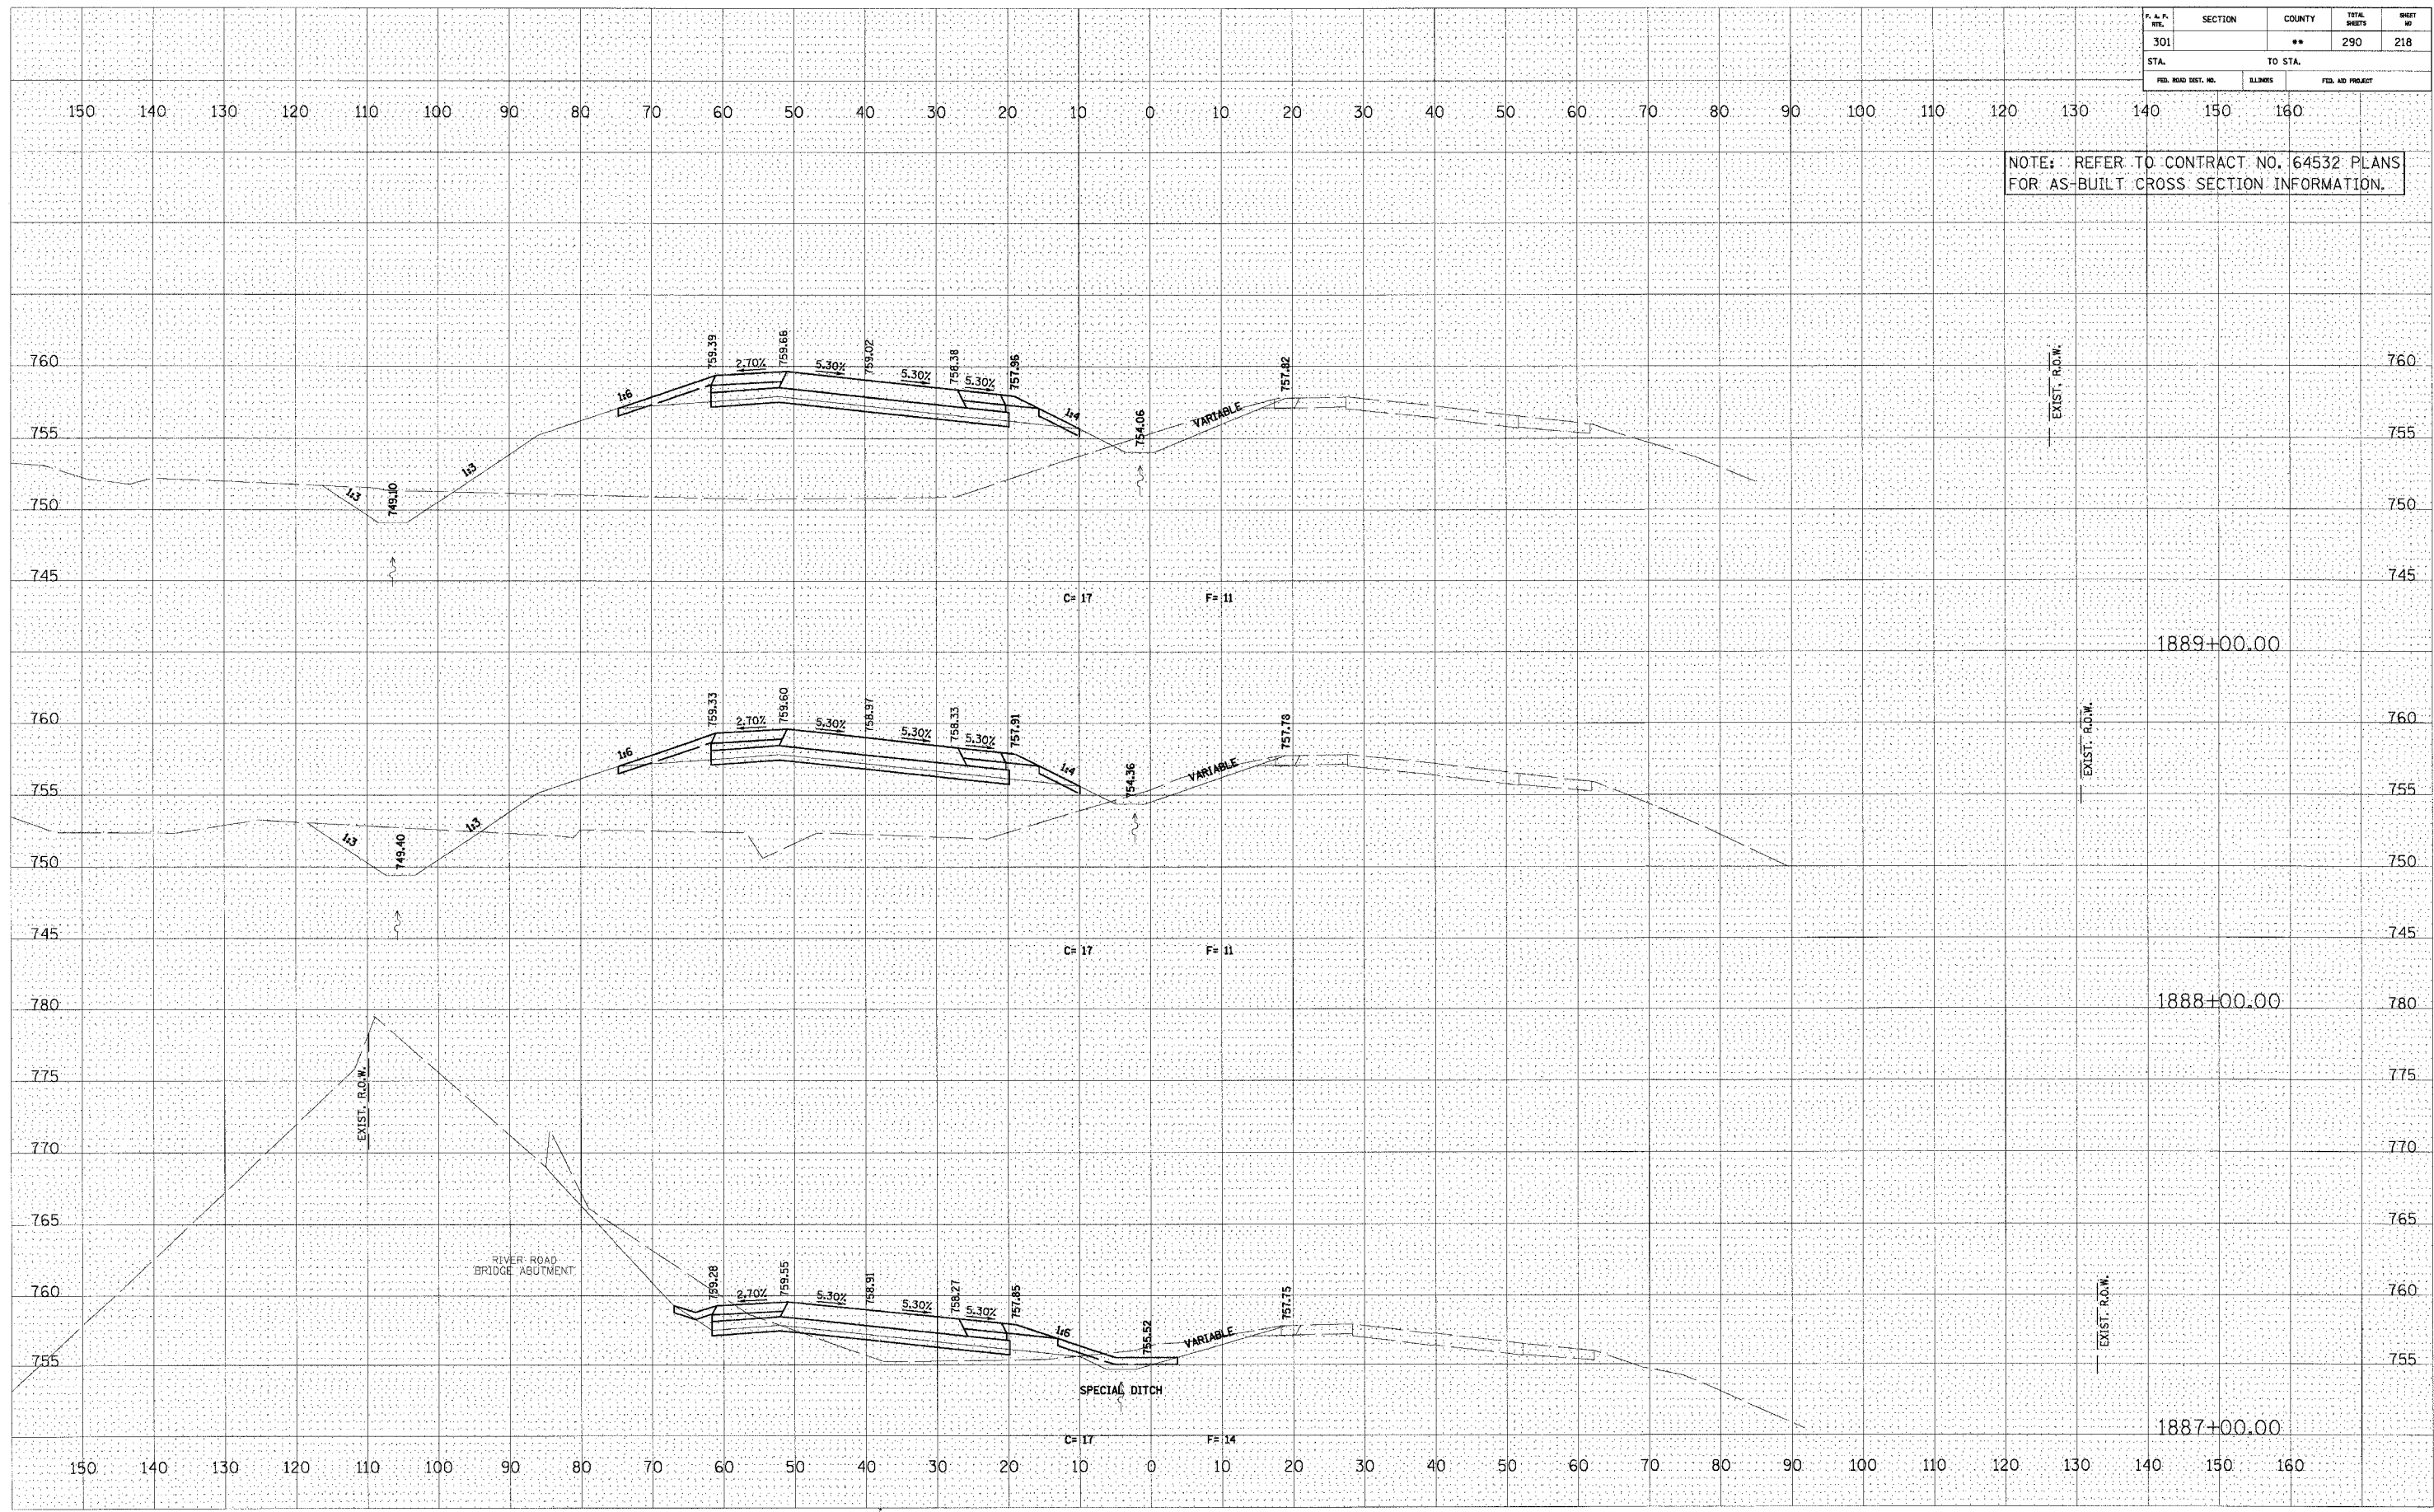

U.S. ROUTE 20