


P.A.P. STA.	SECTION	COUNTY	TOTAL SHEETS	SHEET NO.
301		**	290	222
STA.		TO STA.		
FED. ROAD DIST. NO.	BLDGMS	FED. AID PROJECT		

NOTE: REFER TO CONTRACT NO. 64532 PLANS FOR AS-BUILT CROSS SECTION INFORMATION.

FINAL SURVEY	SURVEYED	BY	DATE
NOTE BOOK	PLOTTED		
NO.	TEMPLATE		
	AREAS CHECKED		

ORIGINAL SURVEY	SURVEYED	BY	DATE
NOTE BOOK	PLOTTED		
NO.	TEMPLATE		
	AREAS CHECKED		

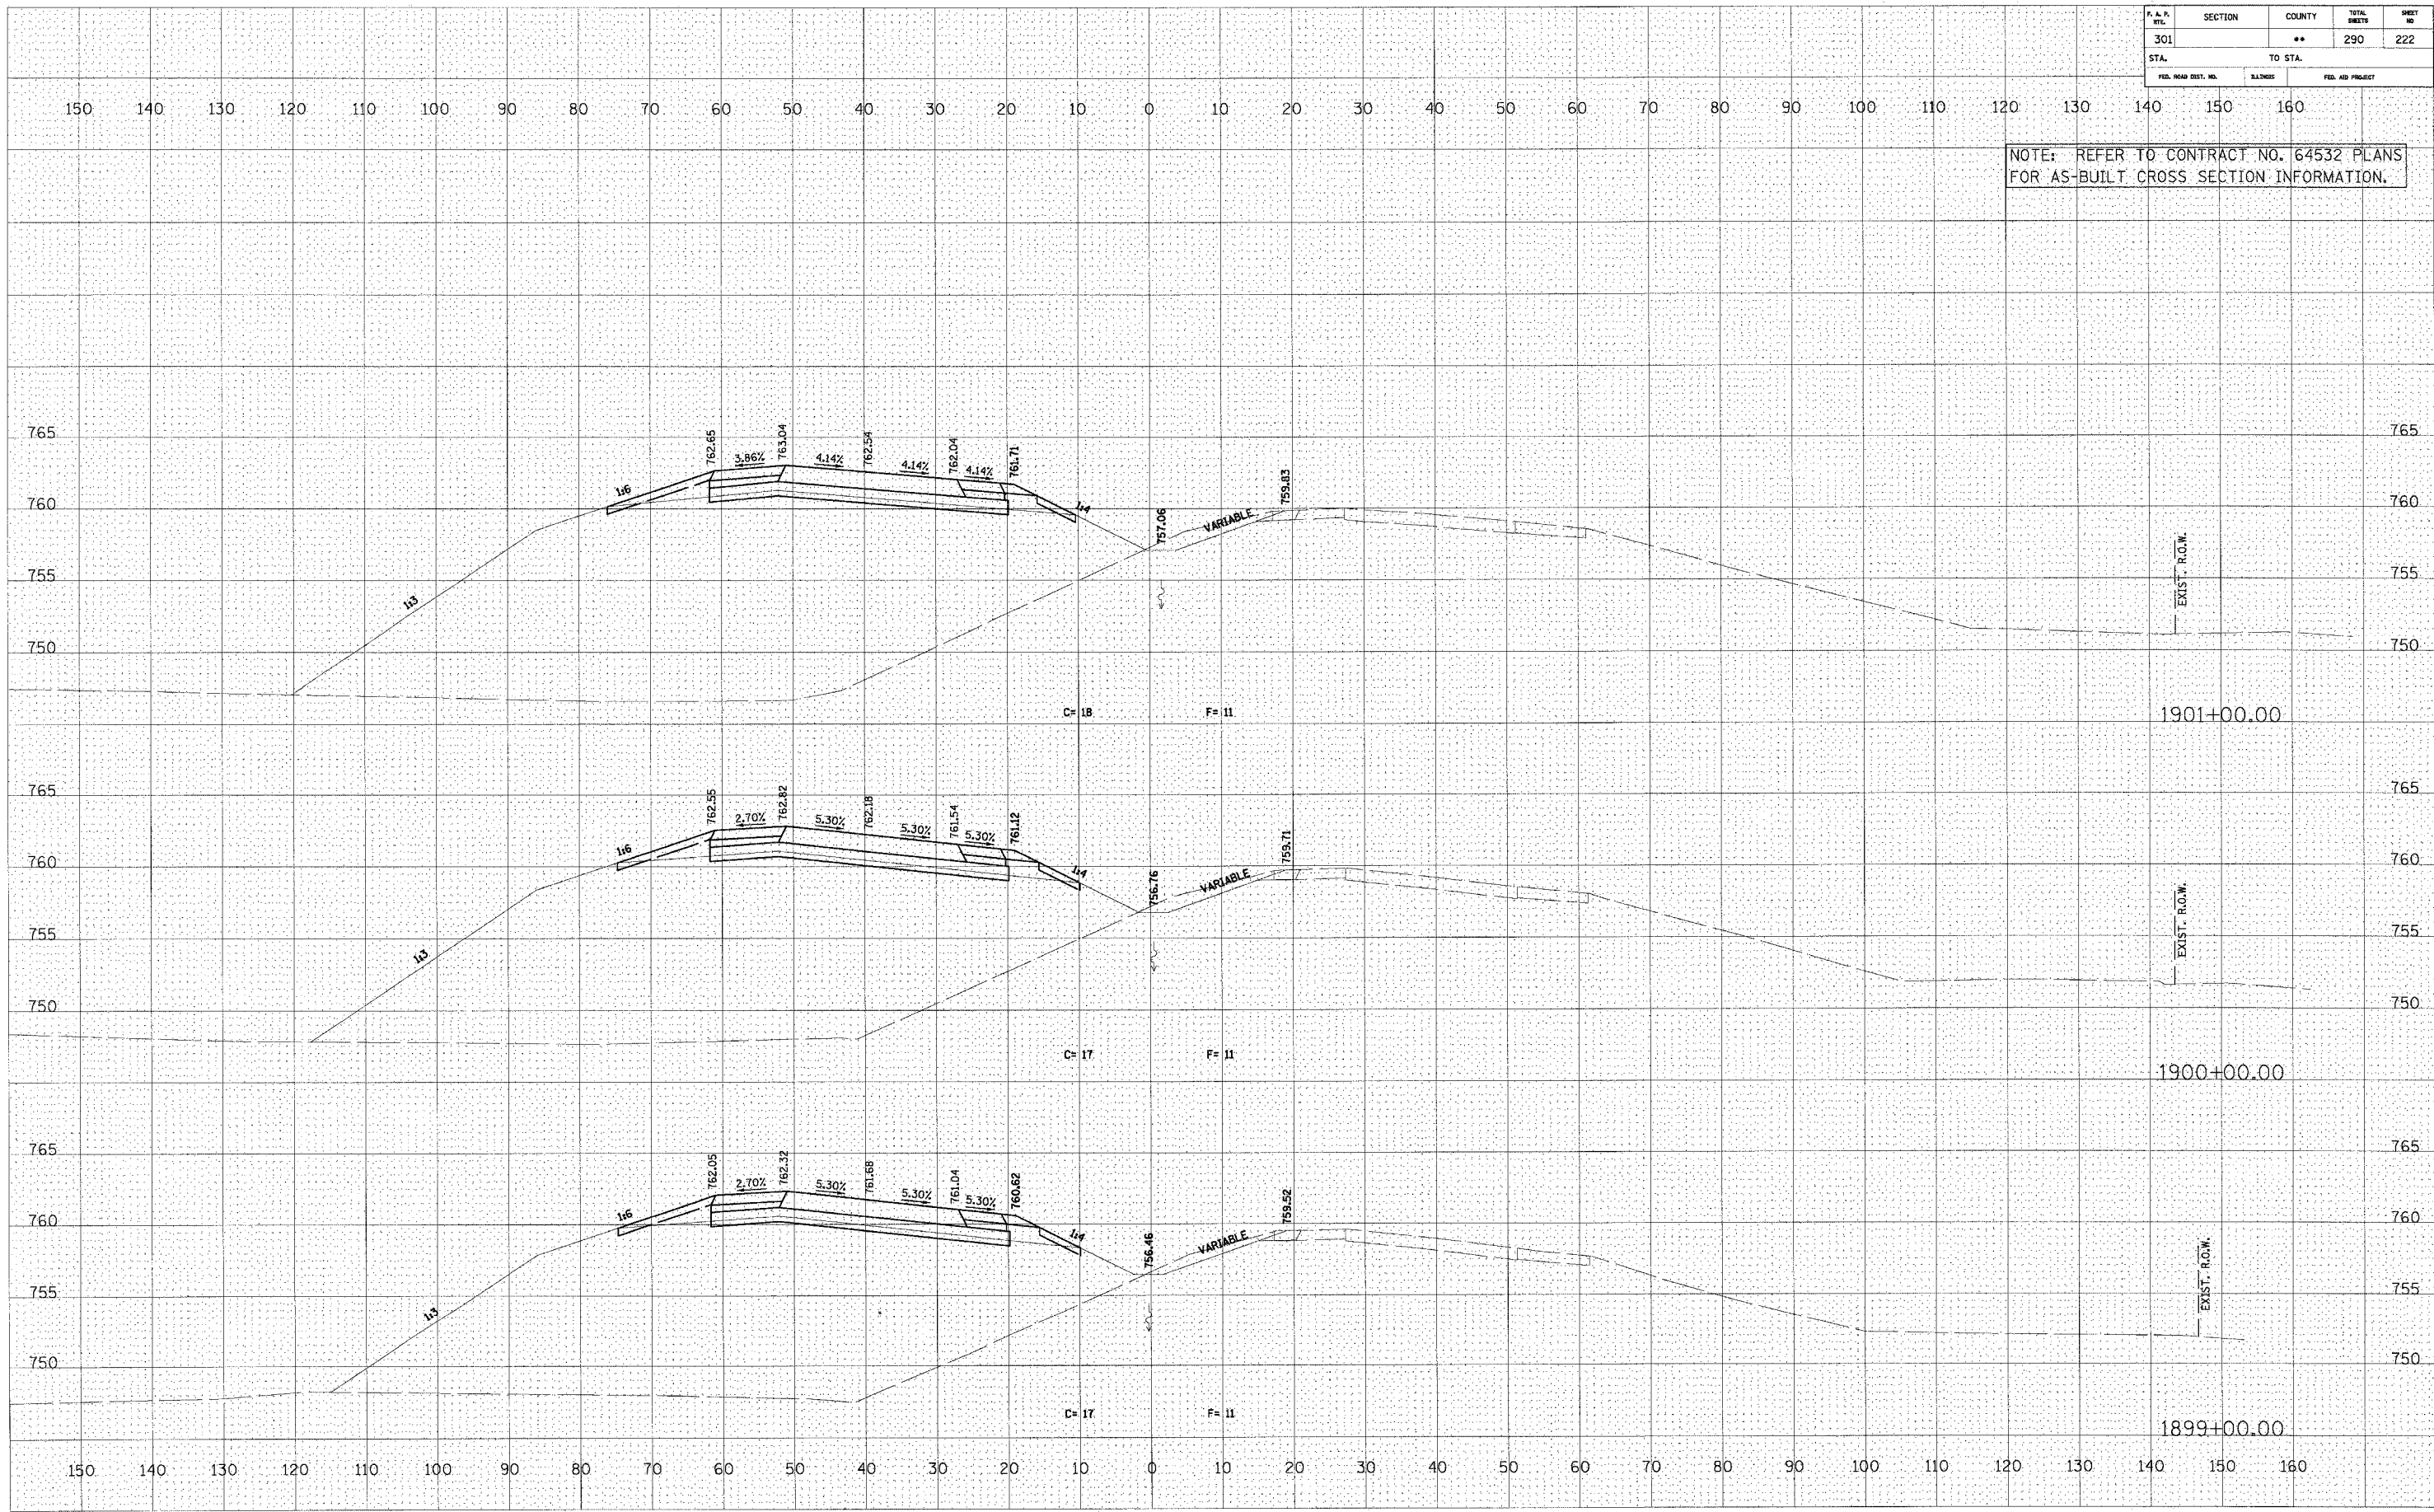

U.S. ROUTE 20