


F.A.P. R.T.C.	SECTION	COUNTY	TOTAL SHEETS	SHEET NO.
301	177(3,4,4-1)-1	STEPHENS	290	227
STA.		TO STA.		
FED. ROAD DIST. NO. 2		MILEMOS		FED. AID PROJECT

FINAL SURVEY	DATE
BY	
NO.	
APPROVED	
PLOTTED	
TEMPLATE	
AREAS CHECKED	

ORIGINAL SURVEY	DATE
BY	
NO.	
APPROVED	
PLOTTED	
TEMPLATE	
AREAS CHECKED	

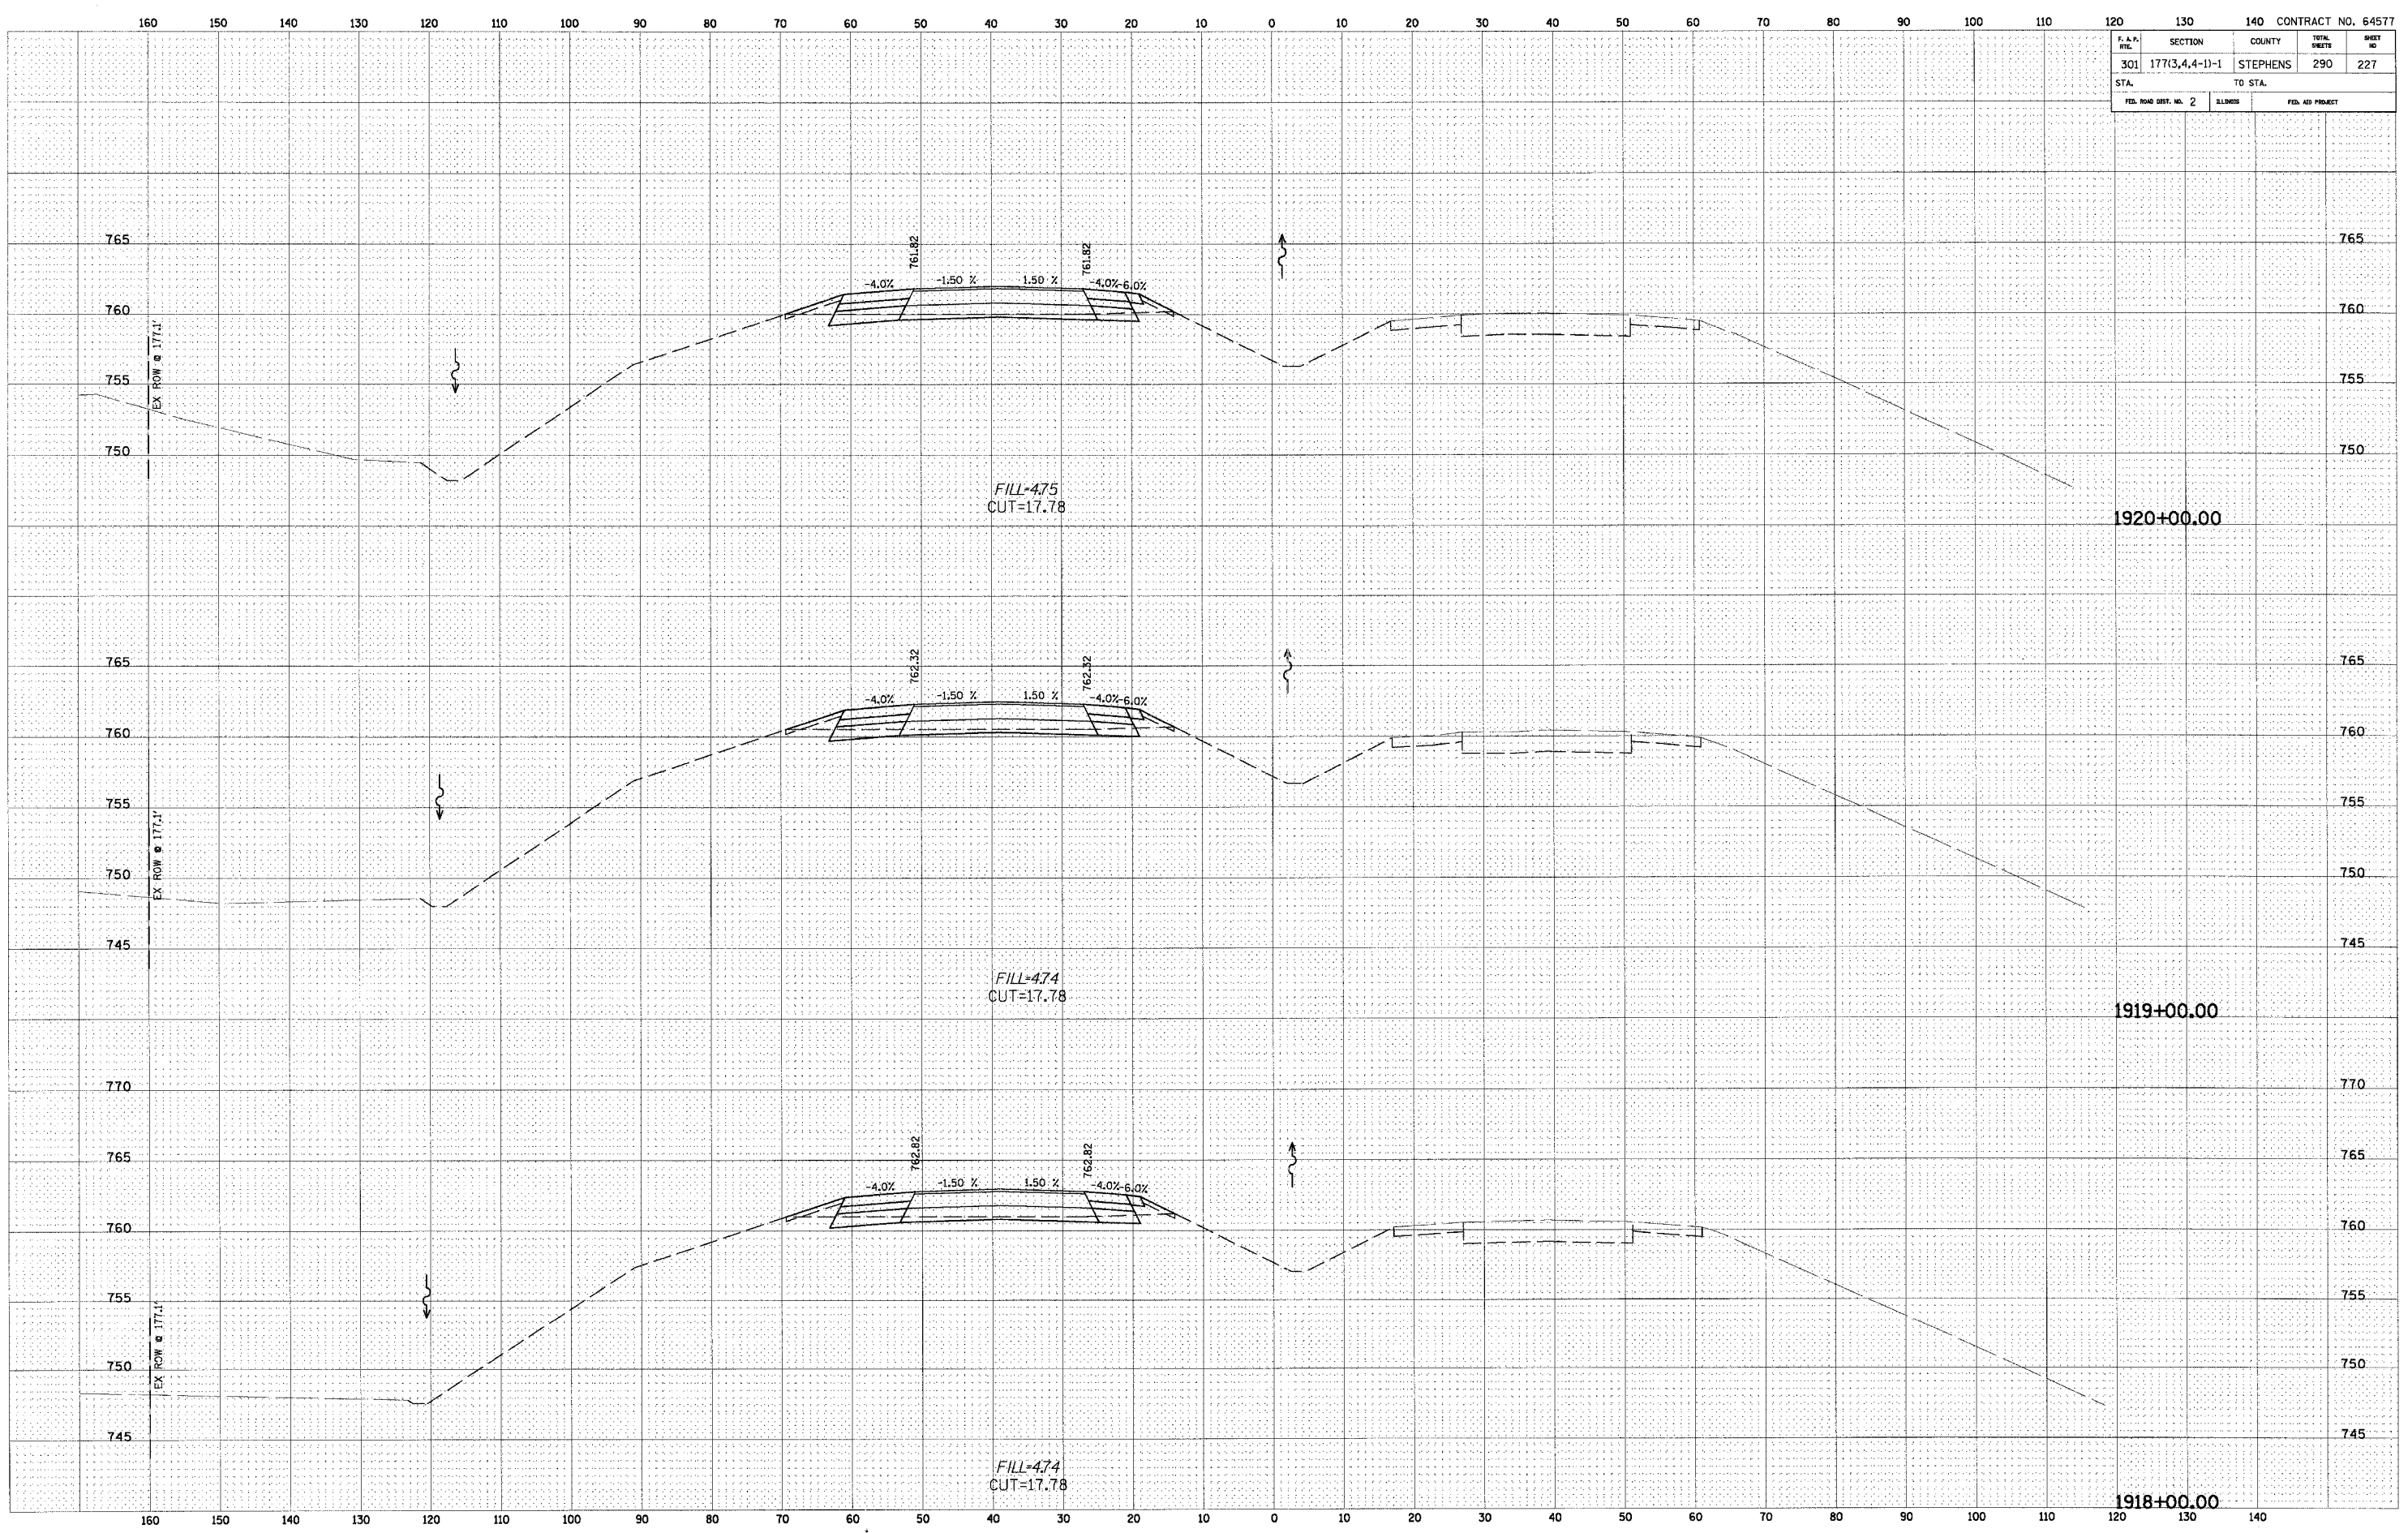

CROSS SECTION - US ROUTE 20