


SECTION		COUNTY	TOTAL SHEETS	SHEET NO
301 177(3,4,4-1)-1		STEPHENS	290	236
STA. TO STA.				
FED. ROAD DIST. NO. 2	ILLINOIS	FED. AID PROJECT 765		

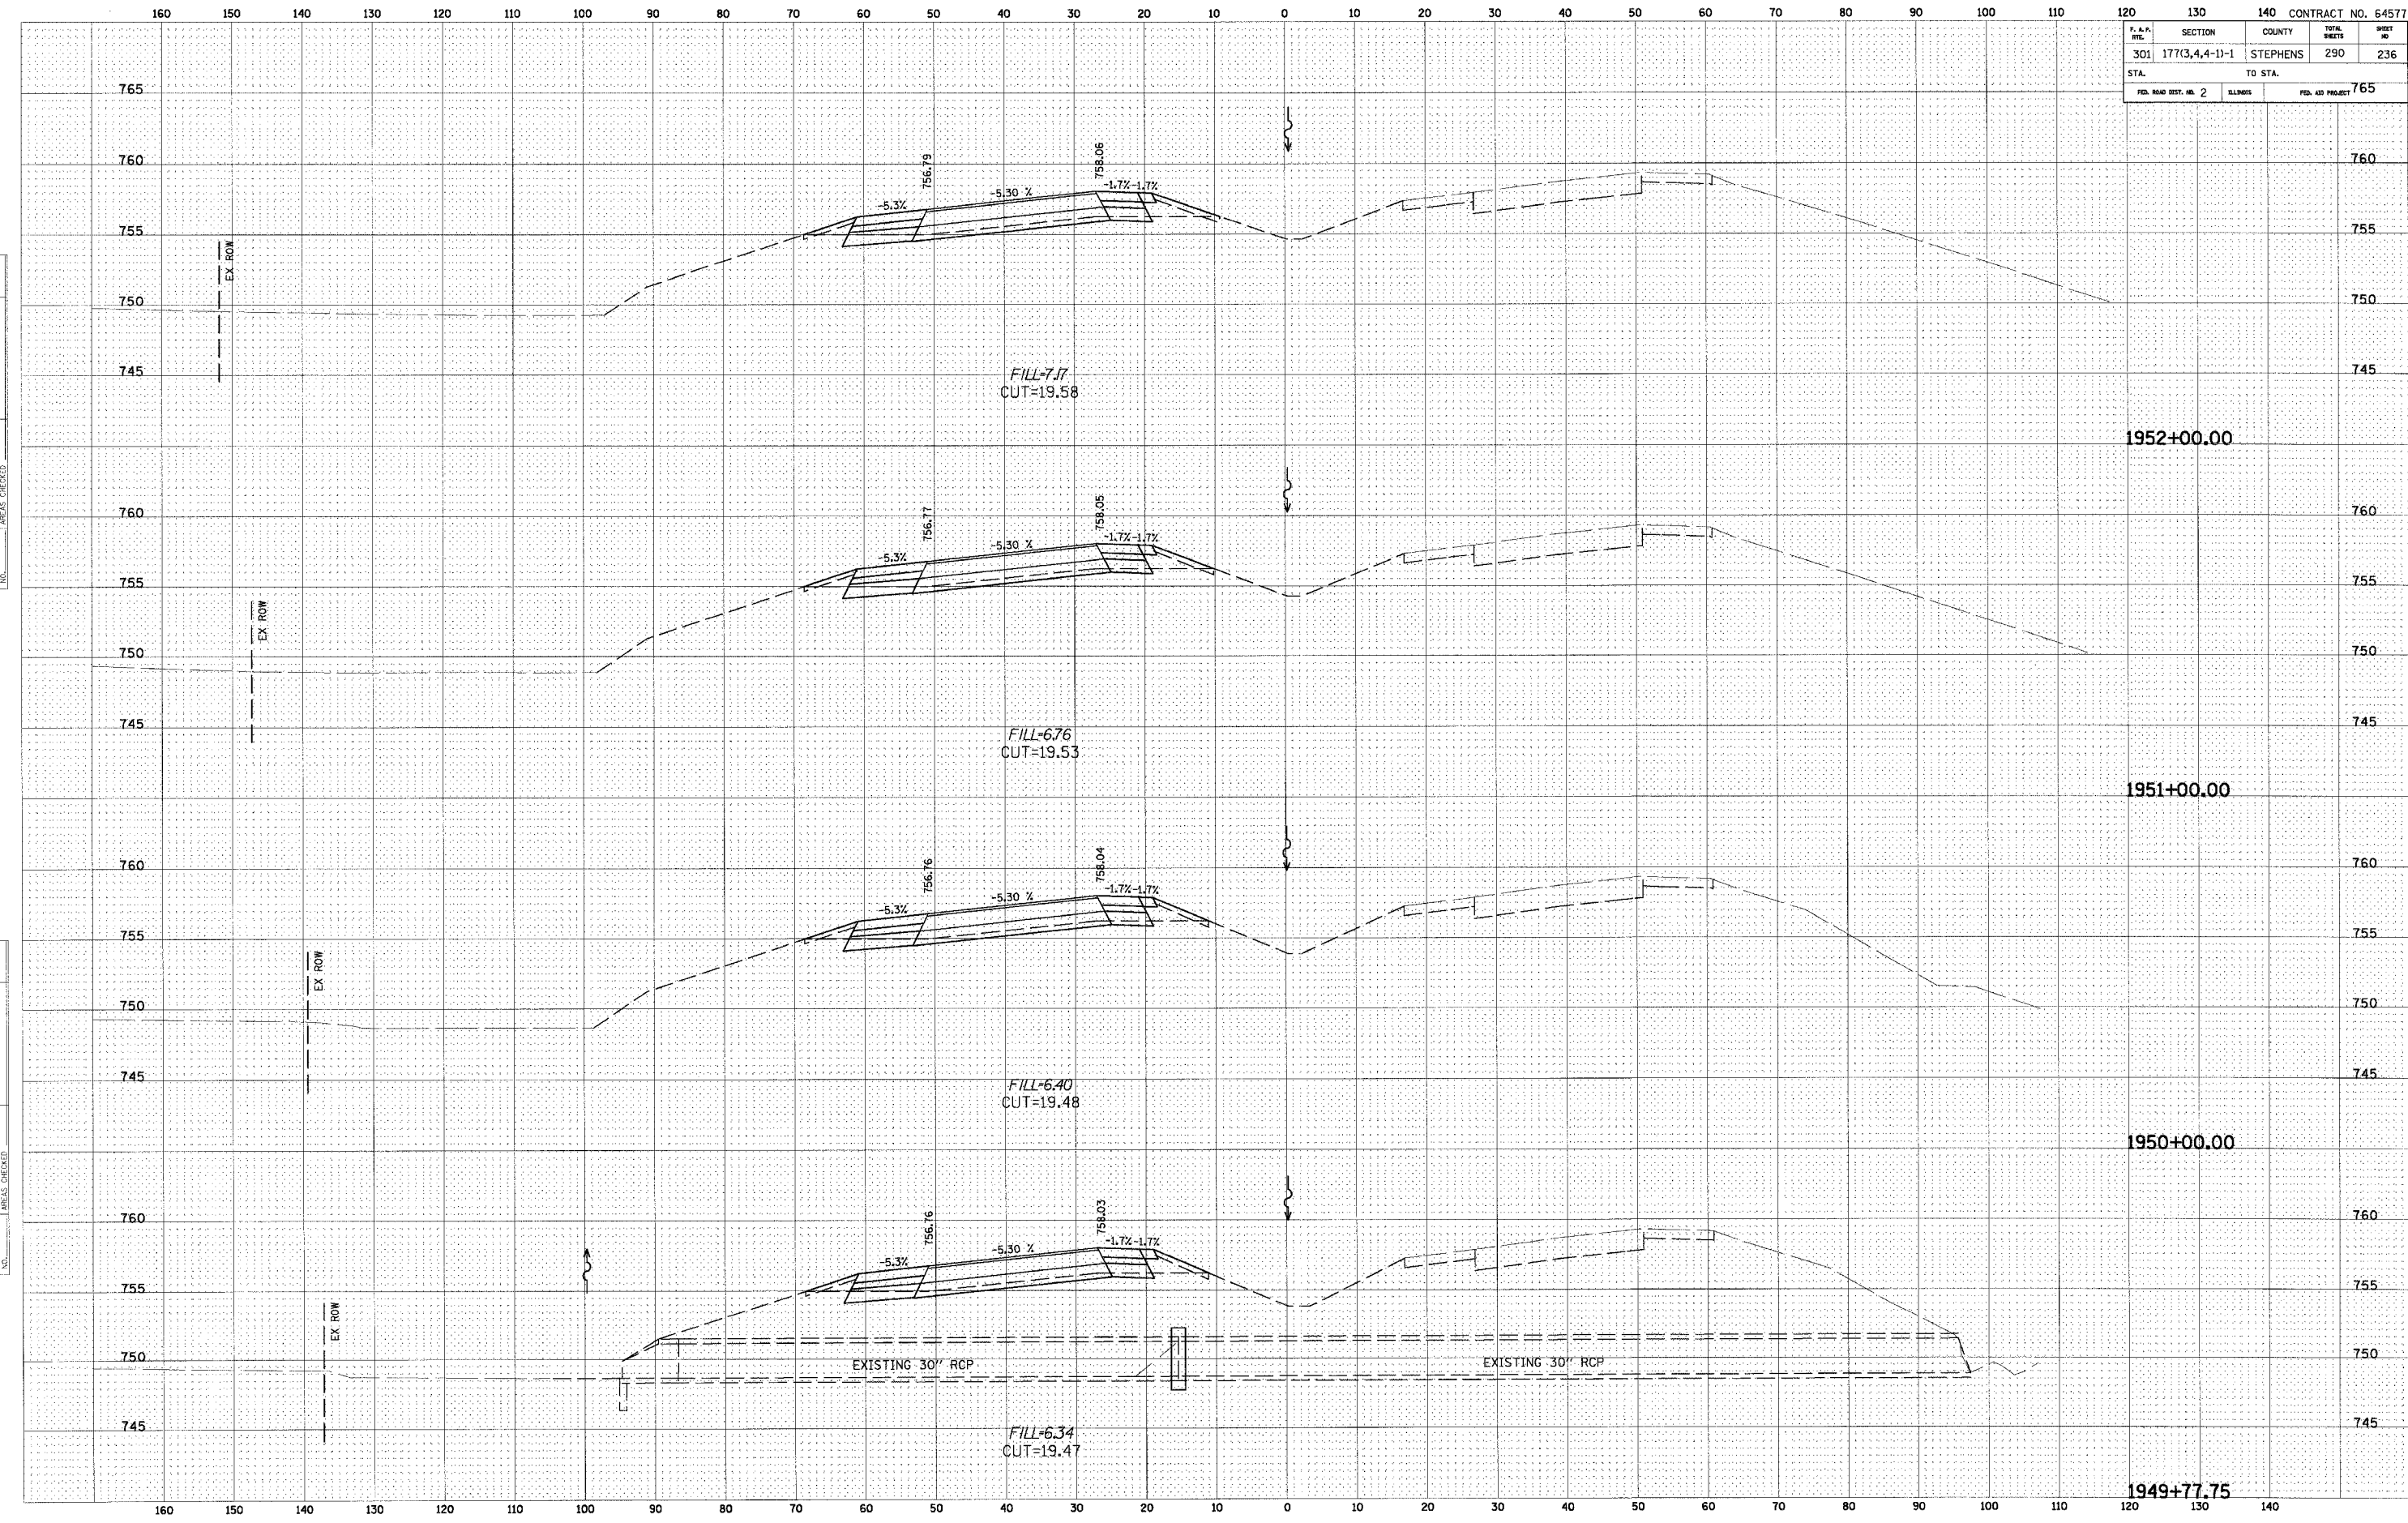

DATE: _____ BY: _____

FINAL SURVEY: _____

REVISIONS: _____

NOTE BOOK: _____

PLOTTED: _____

TEMPLATE: _____

AREAS CHECKED: _____

DATE: _____ BY: _____

ORIGINAL SURVEY: _____

REVISIONS: _____

NOTE BOOK: _____

PLOTTED: _____

TEMPLATE: _____

AREAS CHECKED: _____

CROSS SECTION - US ROUTE 20