


CONTRACT NO. 64577	
F. A. P. NO.	SECTION
301	177(3,4,4-1)-1
COUNTY	TOTAL SHEETS
STEPHENS	290
TO STA.	238
FED. ROAD DIST. NO. 2	FED. AID PROJECT

BY	DATE
FINAL SURVEY	PLOTTED
NOTE BOOK	TEMPLATE
NO.	AREAS CHECKED

BY	DATE
ORIGINAL SURVEY	PLOTTED
NOTE BOOK	TEMPLATE
NO.	AREAS CHECKED

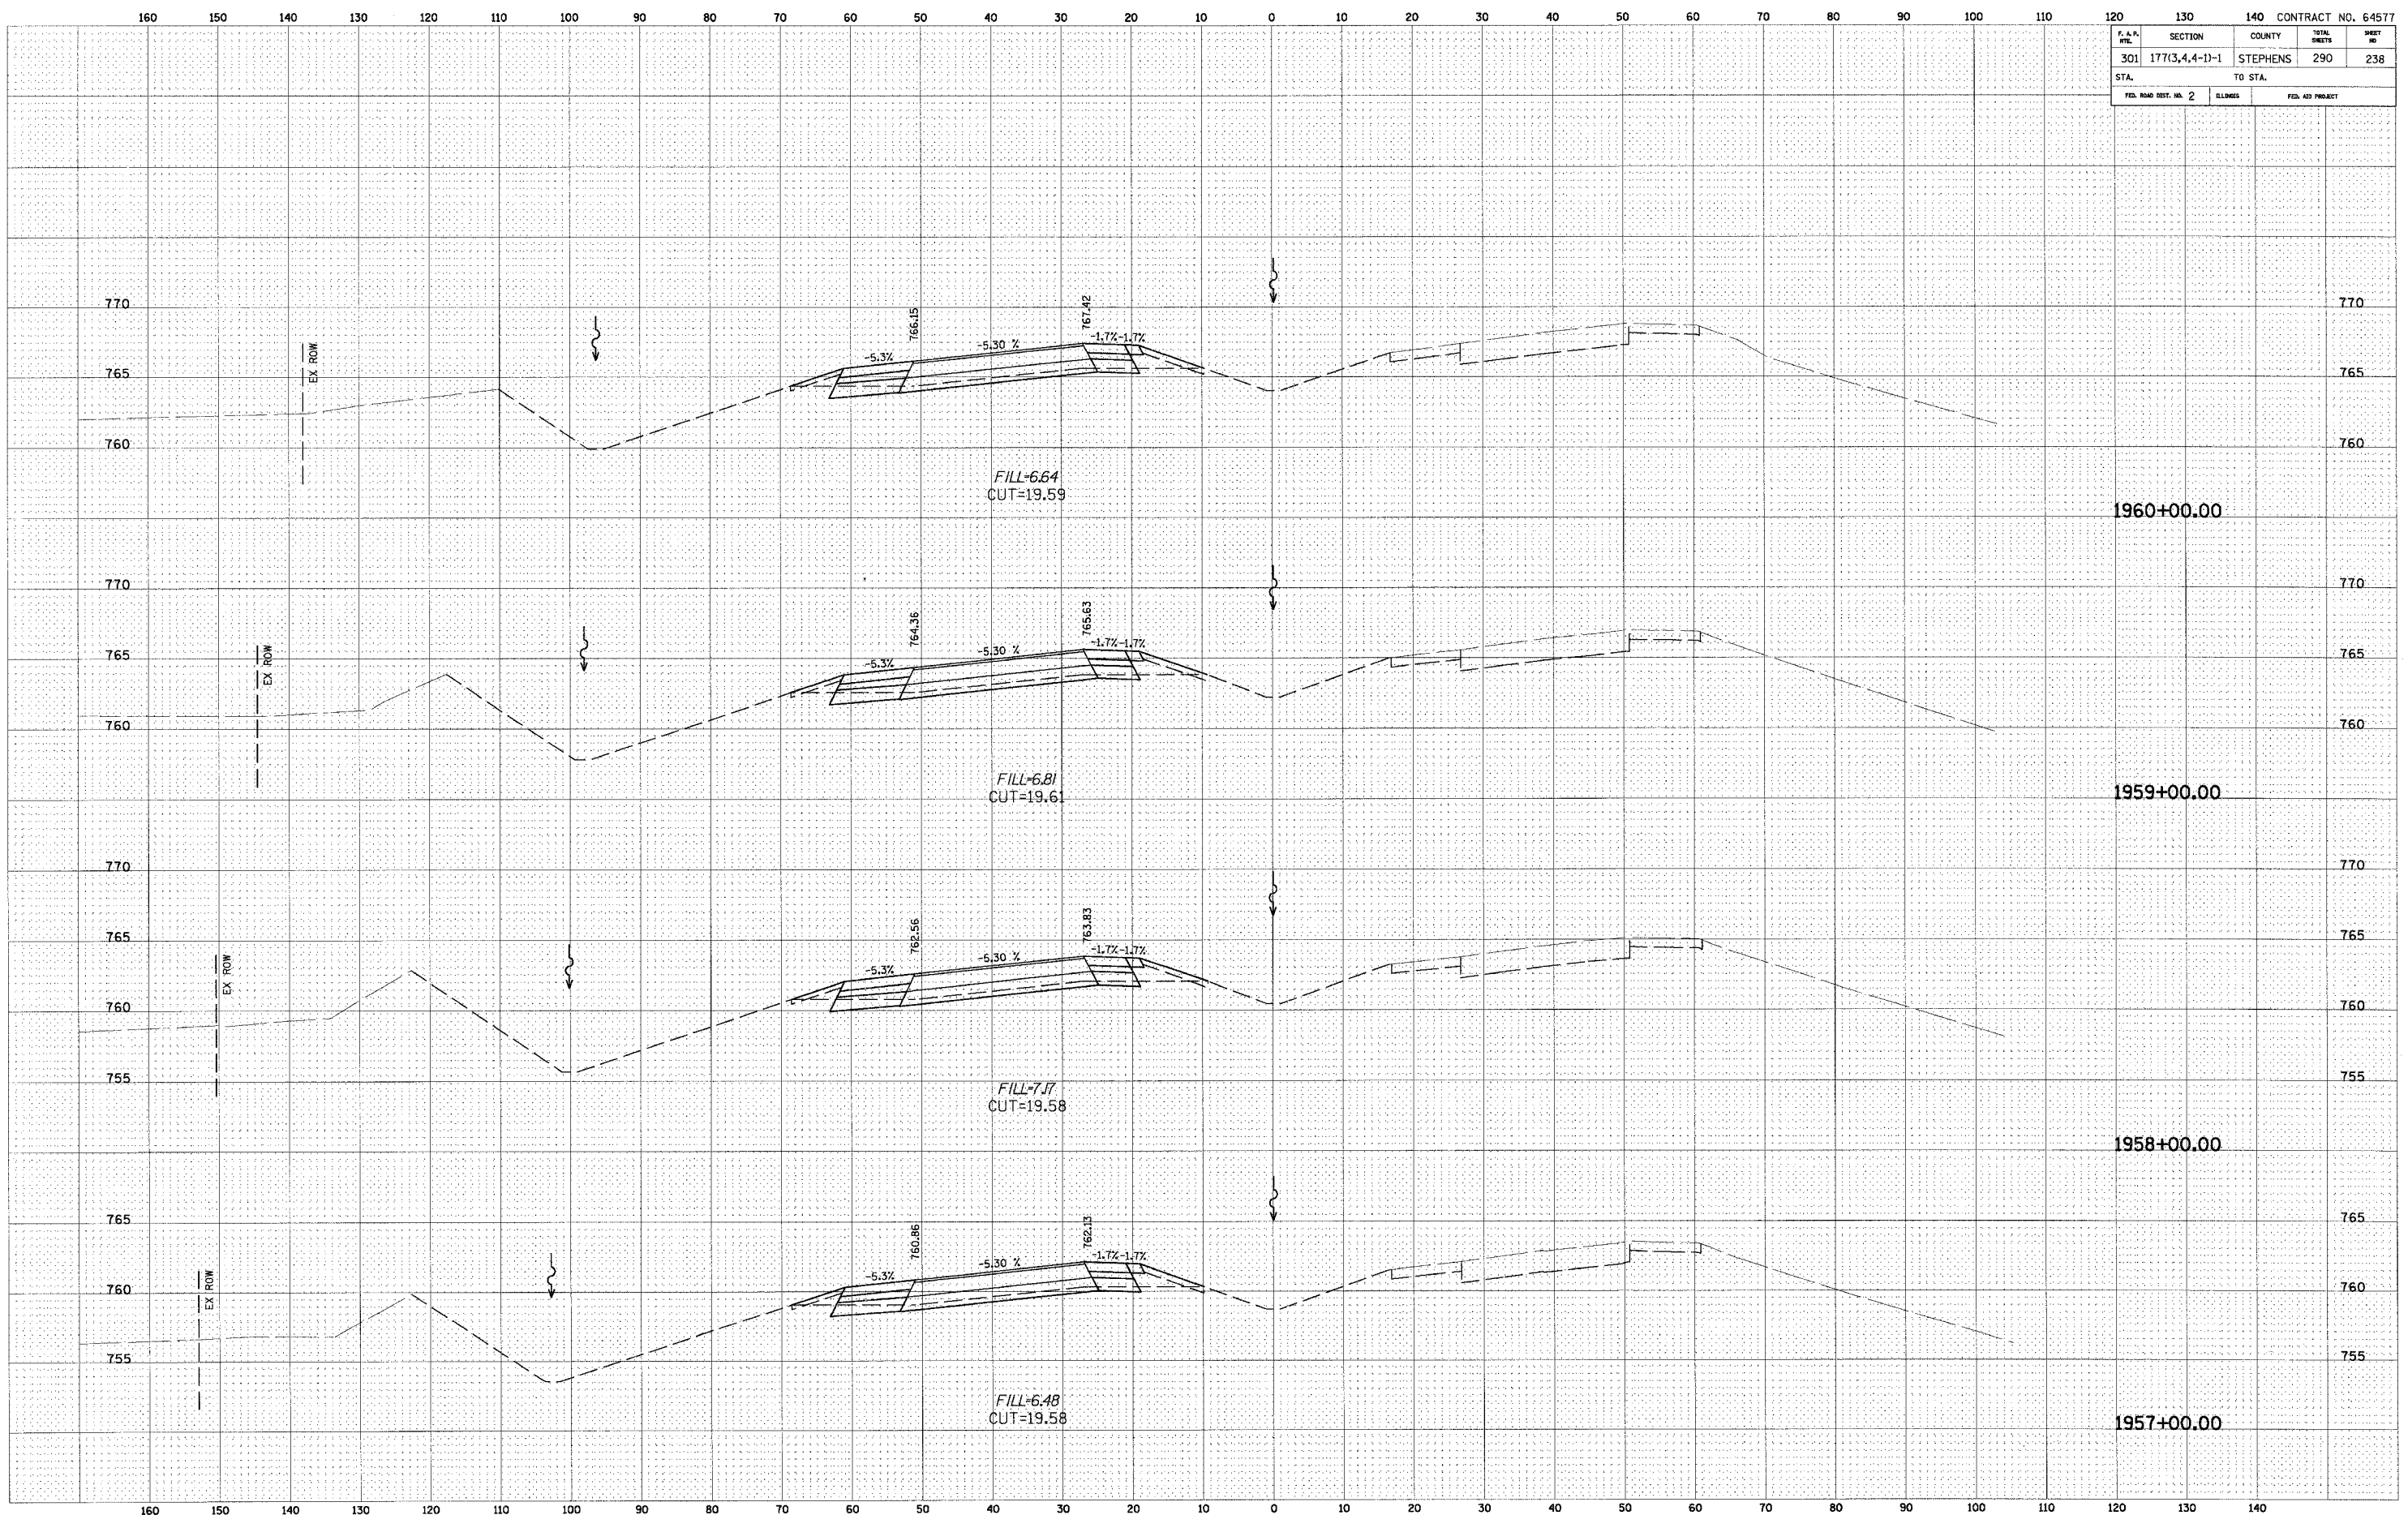

CROSS SECTION - US ROUTE 20