


CONTRACT NO. 64577
SECTION 177(3,4,4-1)-1
COUNTY STEPHENS
TOTAL SHEETS 290
SHEET NO. 242
STA. TO STA.
FED. ROAD DIST. NO. 2
SUBDIVISION
FED. AID PROJECT

FINAL SURVEY
 SURVEYED PLOTTED
 NOTE BOOK TEMPLATE
 NO. AREAS CHECKED

ORIGINAL SURVEY
 SURVEYED PLOTTED
 NOTE BOOK TEMPLATE
 NO. AREAS CHECKED

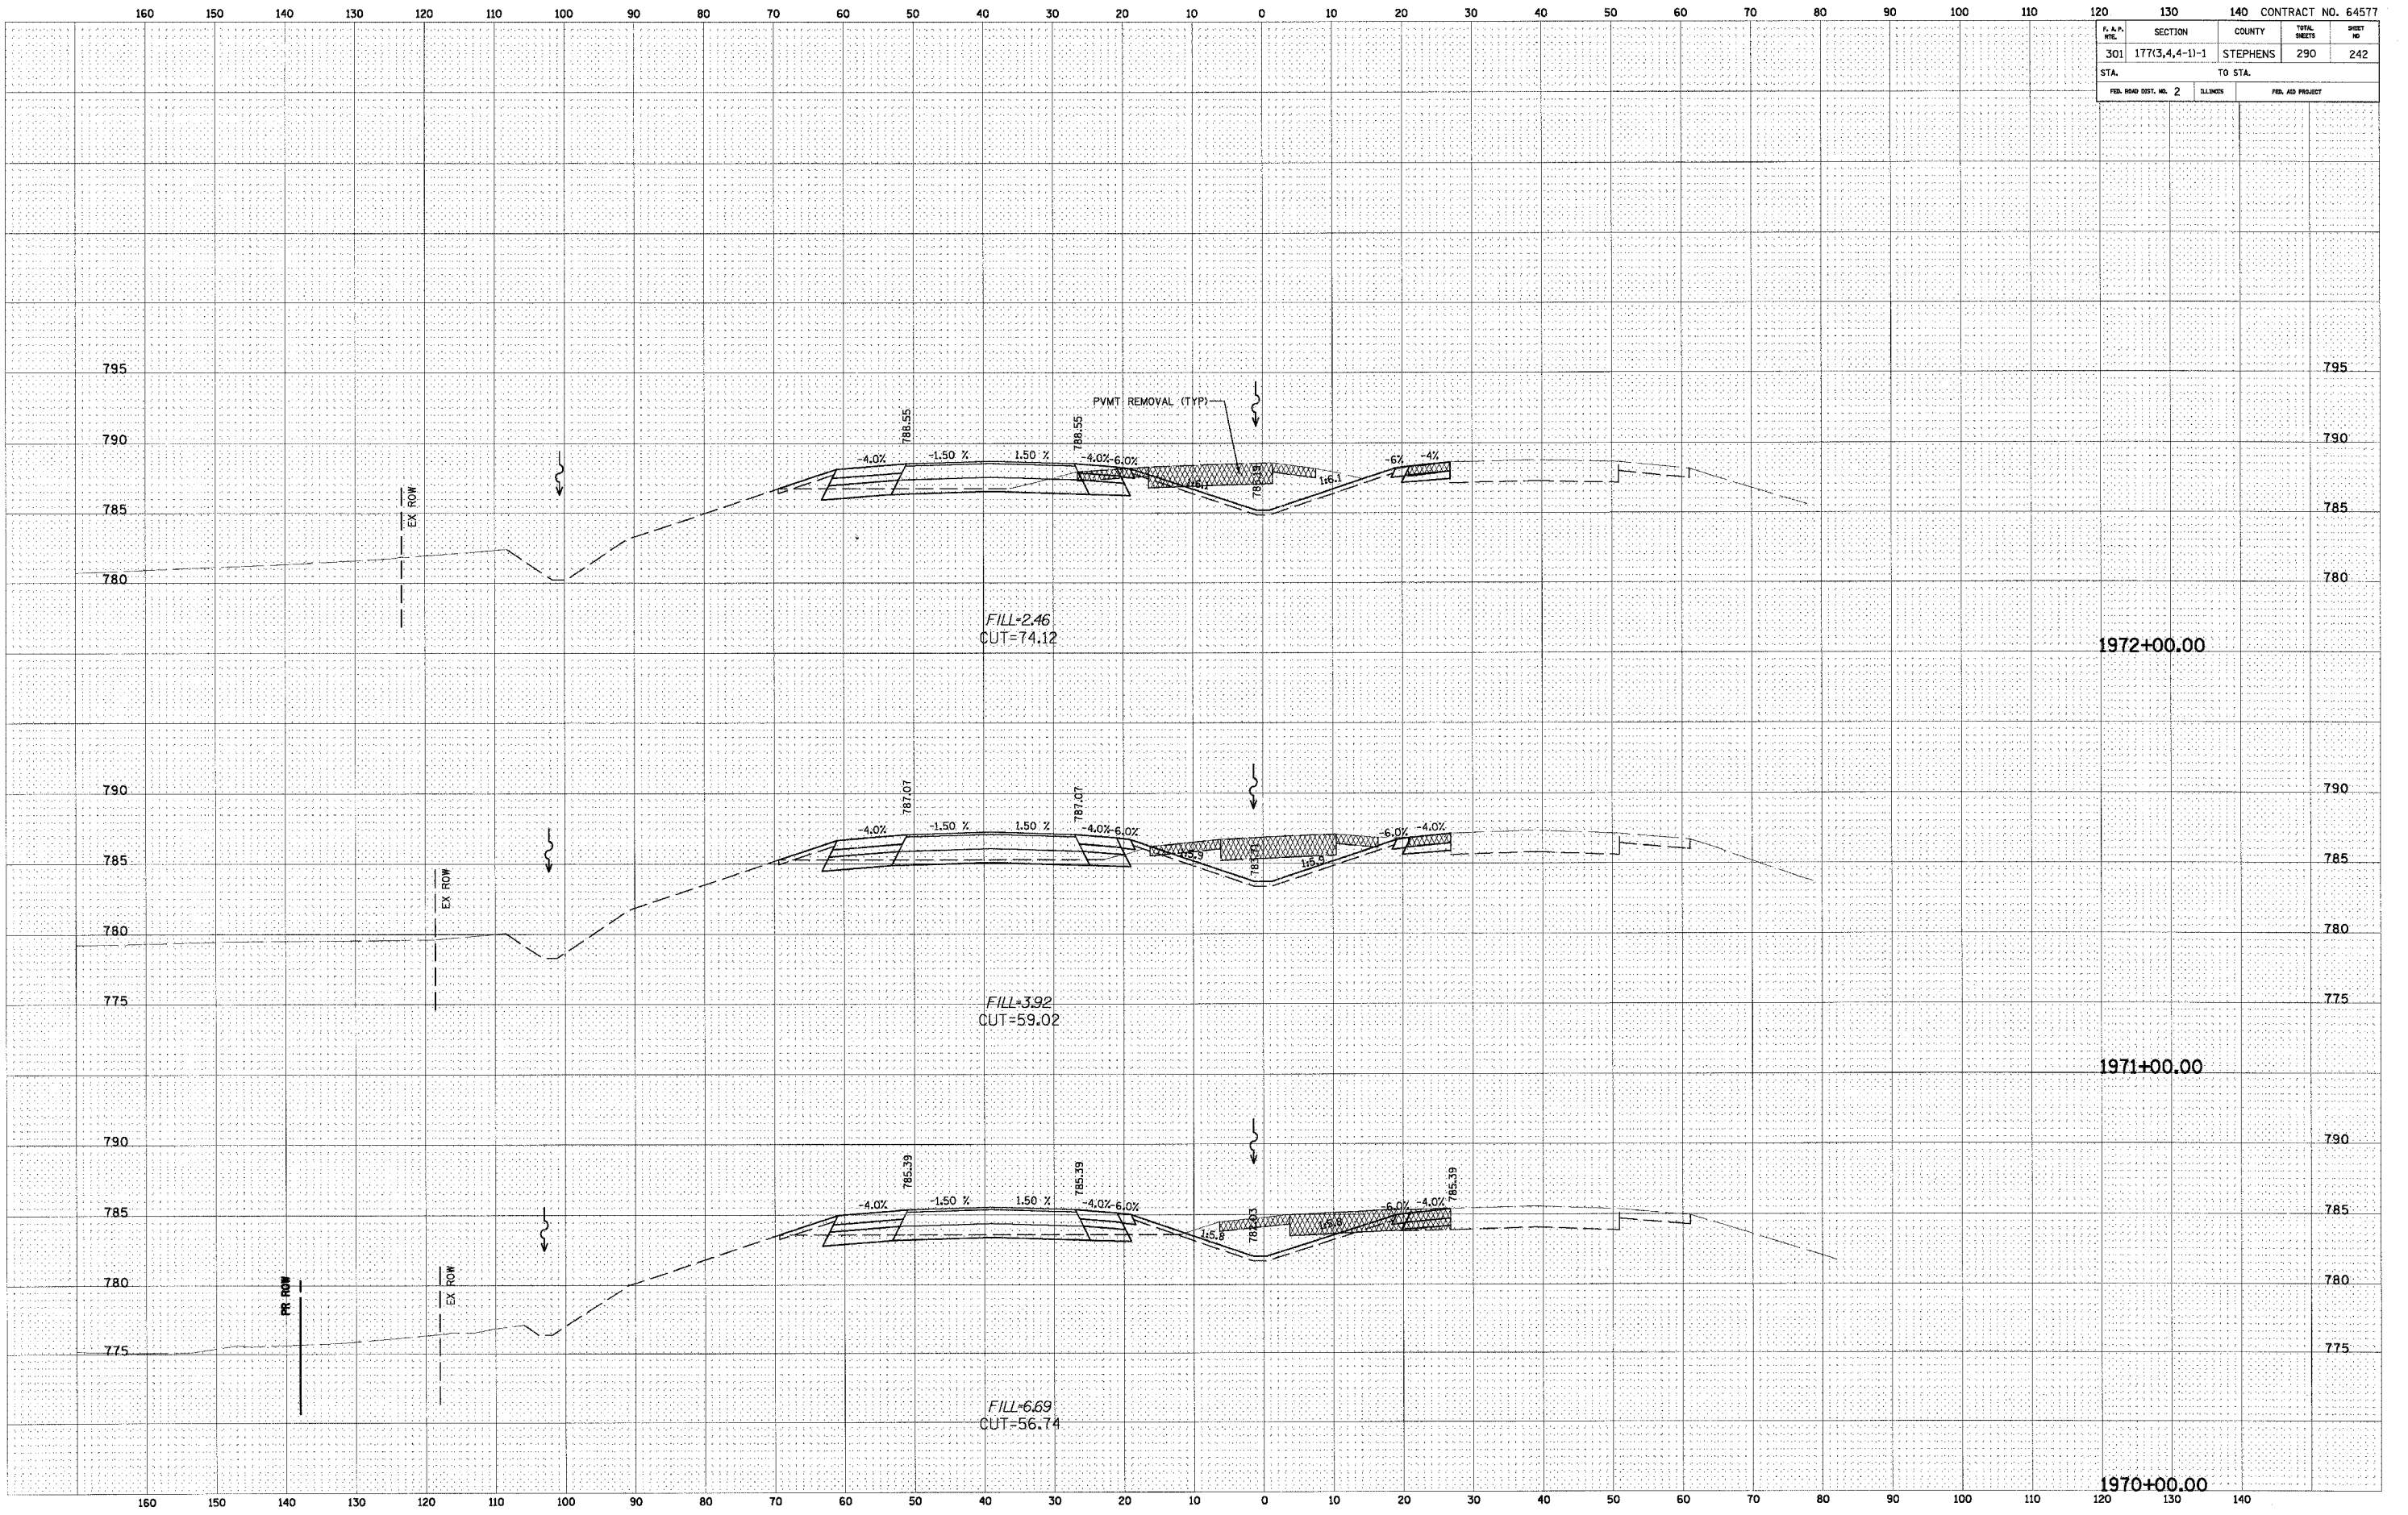

CROSS SECTION - US ROUTE 20