


CONTRACT NO. 64577	
F. & P. NO.	SHEET NO.
SECTION	TOTAL SHEETS
301 177(3,4,4-1)-1	290 243
COUNTY	
STEPHENS	
STA.	TO STA.
FED. ROAD DIST. NO. 2	FED. AID PROJECT

BY	DATE
FINAL SURVEY	SURVEYED
NOTE BOOK	PLOTTED
NO.	TEMPLATE
	AREAS CHECKED

BY	DATE
ORIGINAL SURVEY	SURVEYED
NOTE BOOK	PLOTTED
NO.	TEMPLATE
	AREAS CHECKED

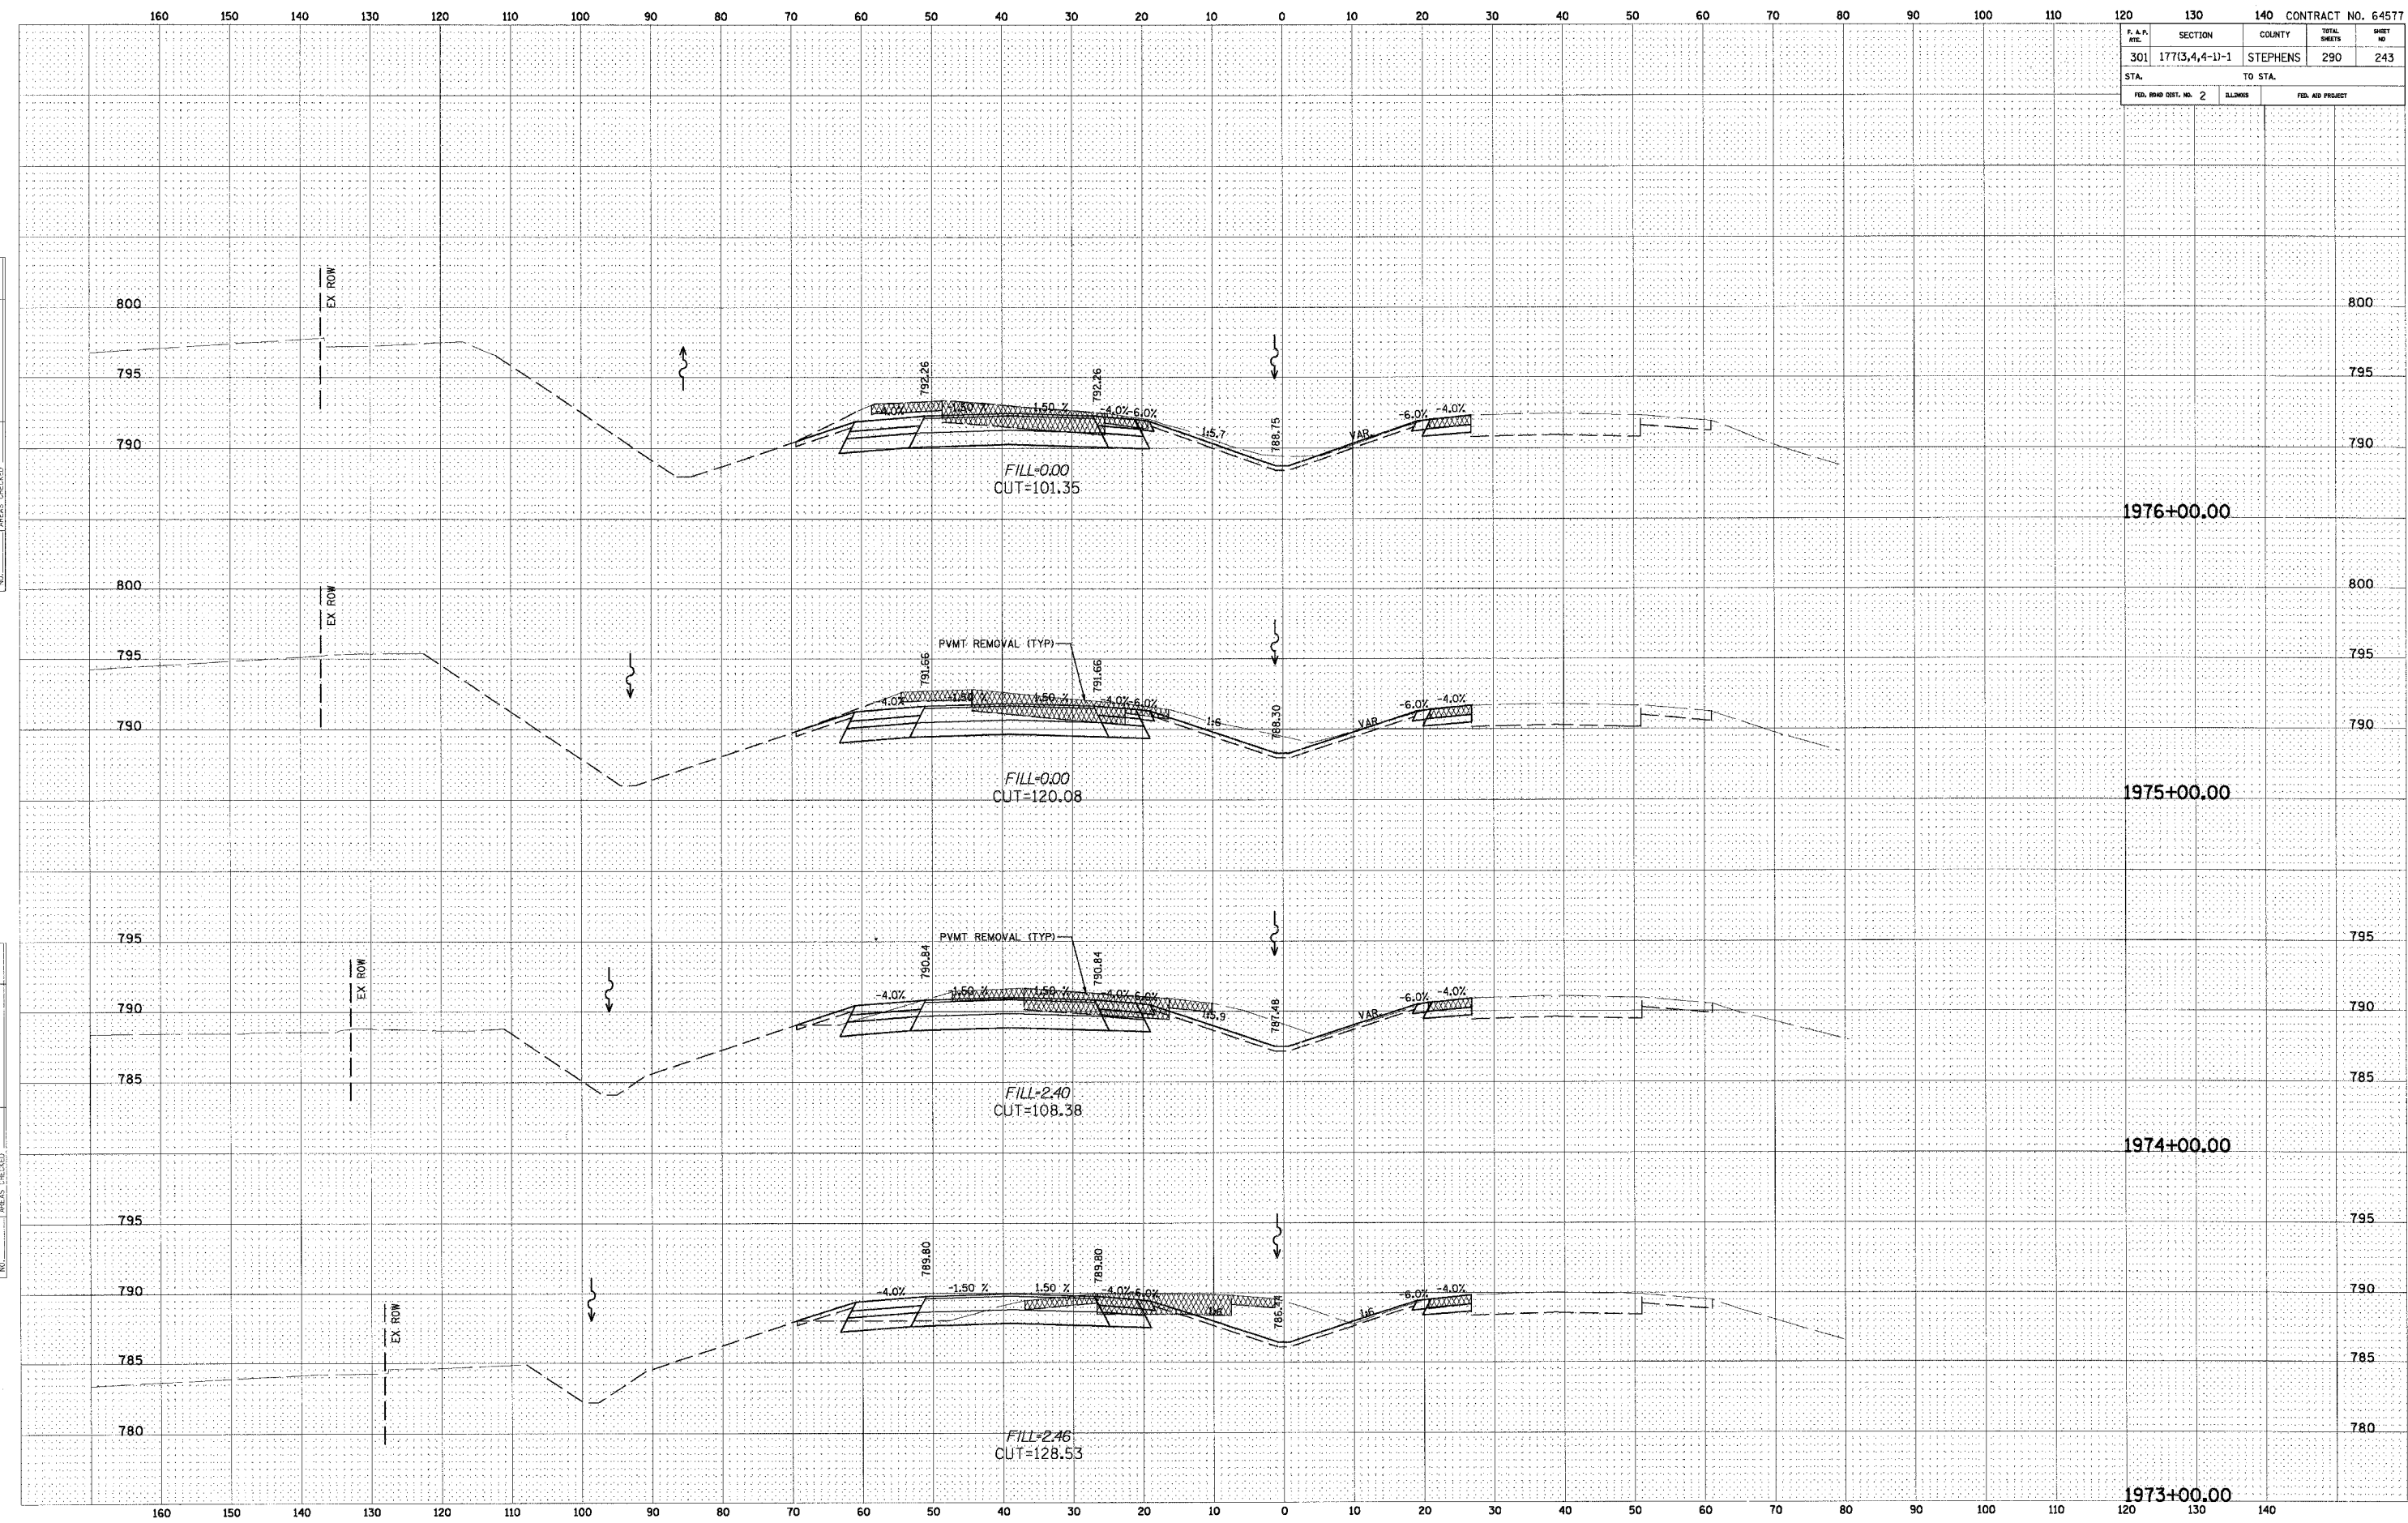

CROSS SECTION - US ROUTE 20