


CONTRACT NO. 64577

F. A. P. REL.	SECTION	COUNTY	TOTAL SHEETS	SHEET NO.
301		**	290	249
STA.		TO STA.		
FED. ROAD DIST. NO.		S.L. DIST.		FED. AID PROJECT

NOTE: REFER TO CONTRACT NO. 64532 PLANS FOR AS-BUILT CROSS SECTION INFORMATION.

FINAL SURVEY	DATE
NOTE BOOK	BY
AREAS CHECKED	

ORIGINAL SURVEY	DATE
NOTE BOOK	BY
AREAS CHECKED	

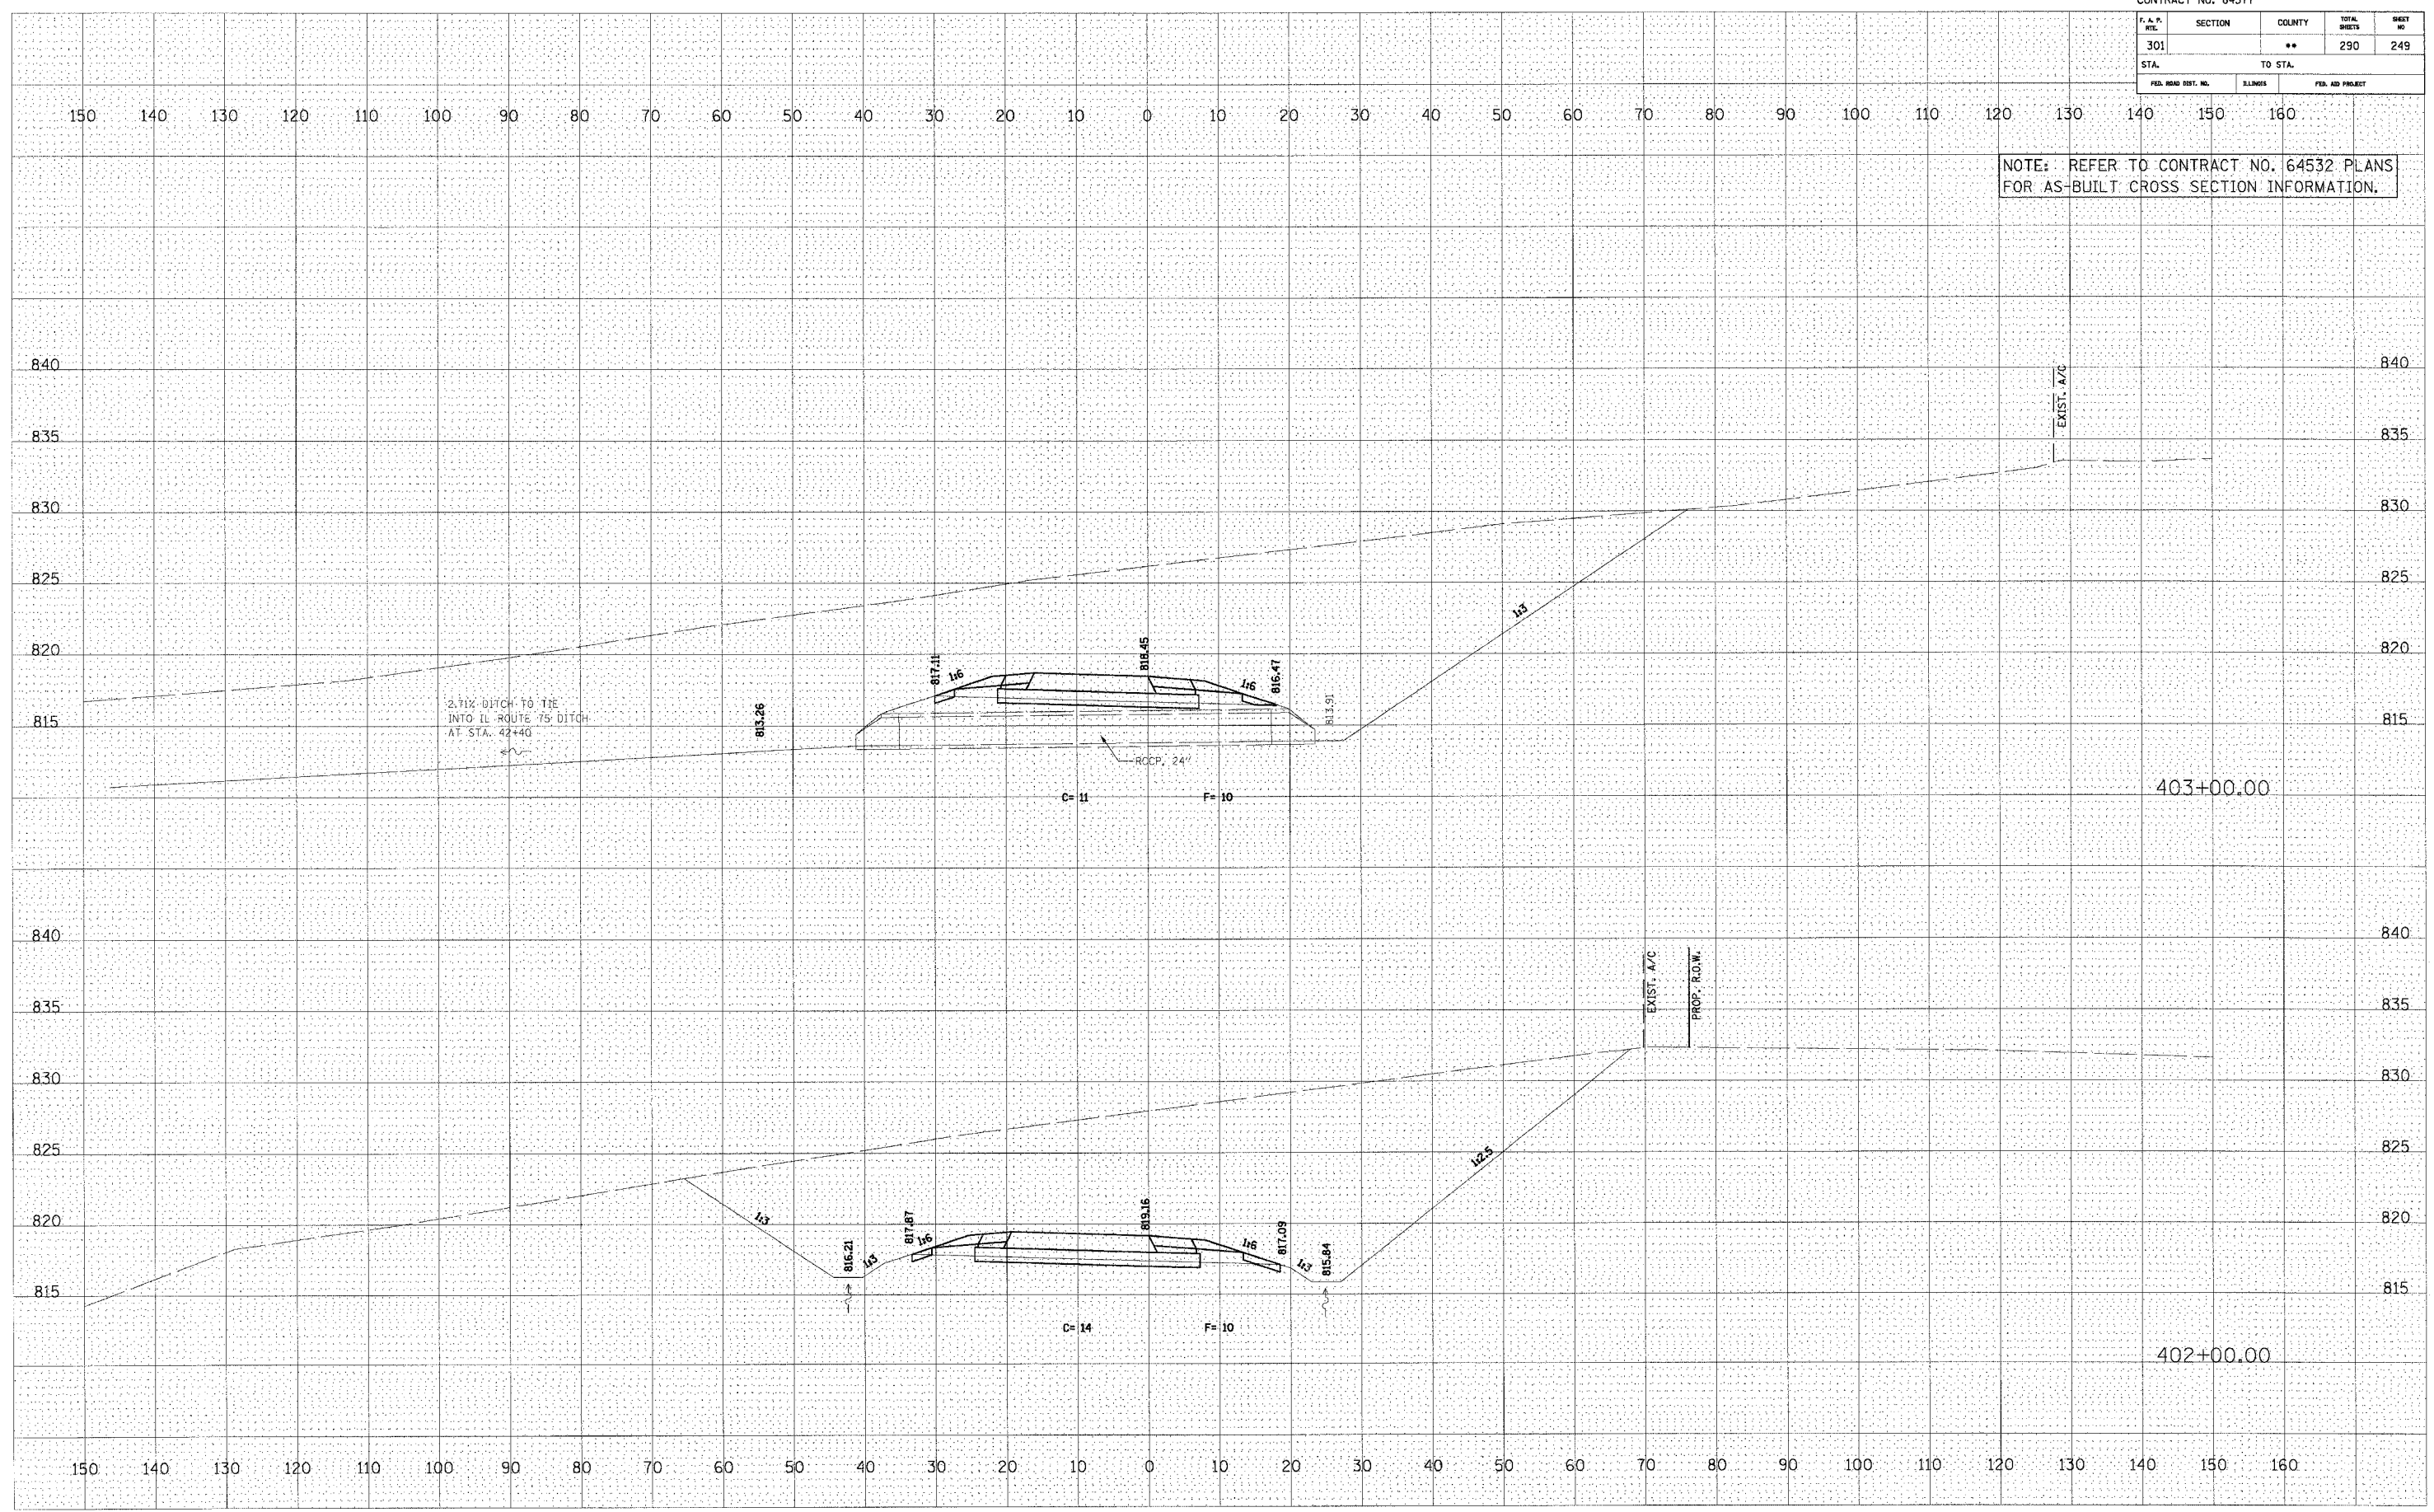

RAMP CA