


CONTRACT NO. 64577

F. A. P. #	SECTION	COUNTY	TOTAL SHEETS	SHEET NO.
301		**	290	250
STA.	TO STA.			
FED. ROAD DIST. NO.	BLKMS	FED. AID PROJECT		

NOTE: REFER TO CONTRACT NO. 64532 PLANS FOR AS-BUILT CROSS SECTION INFORMATION.

FINAL SURVEY	DATE
NO. _____	_____
AREAS CHECKED	_____
BY	_____

ORIGINAL SURVEY	DATE
NO. _____	_____
AREAS CHECKED	_____
BY	_____

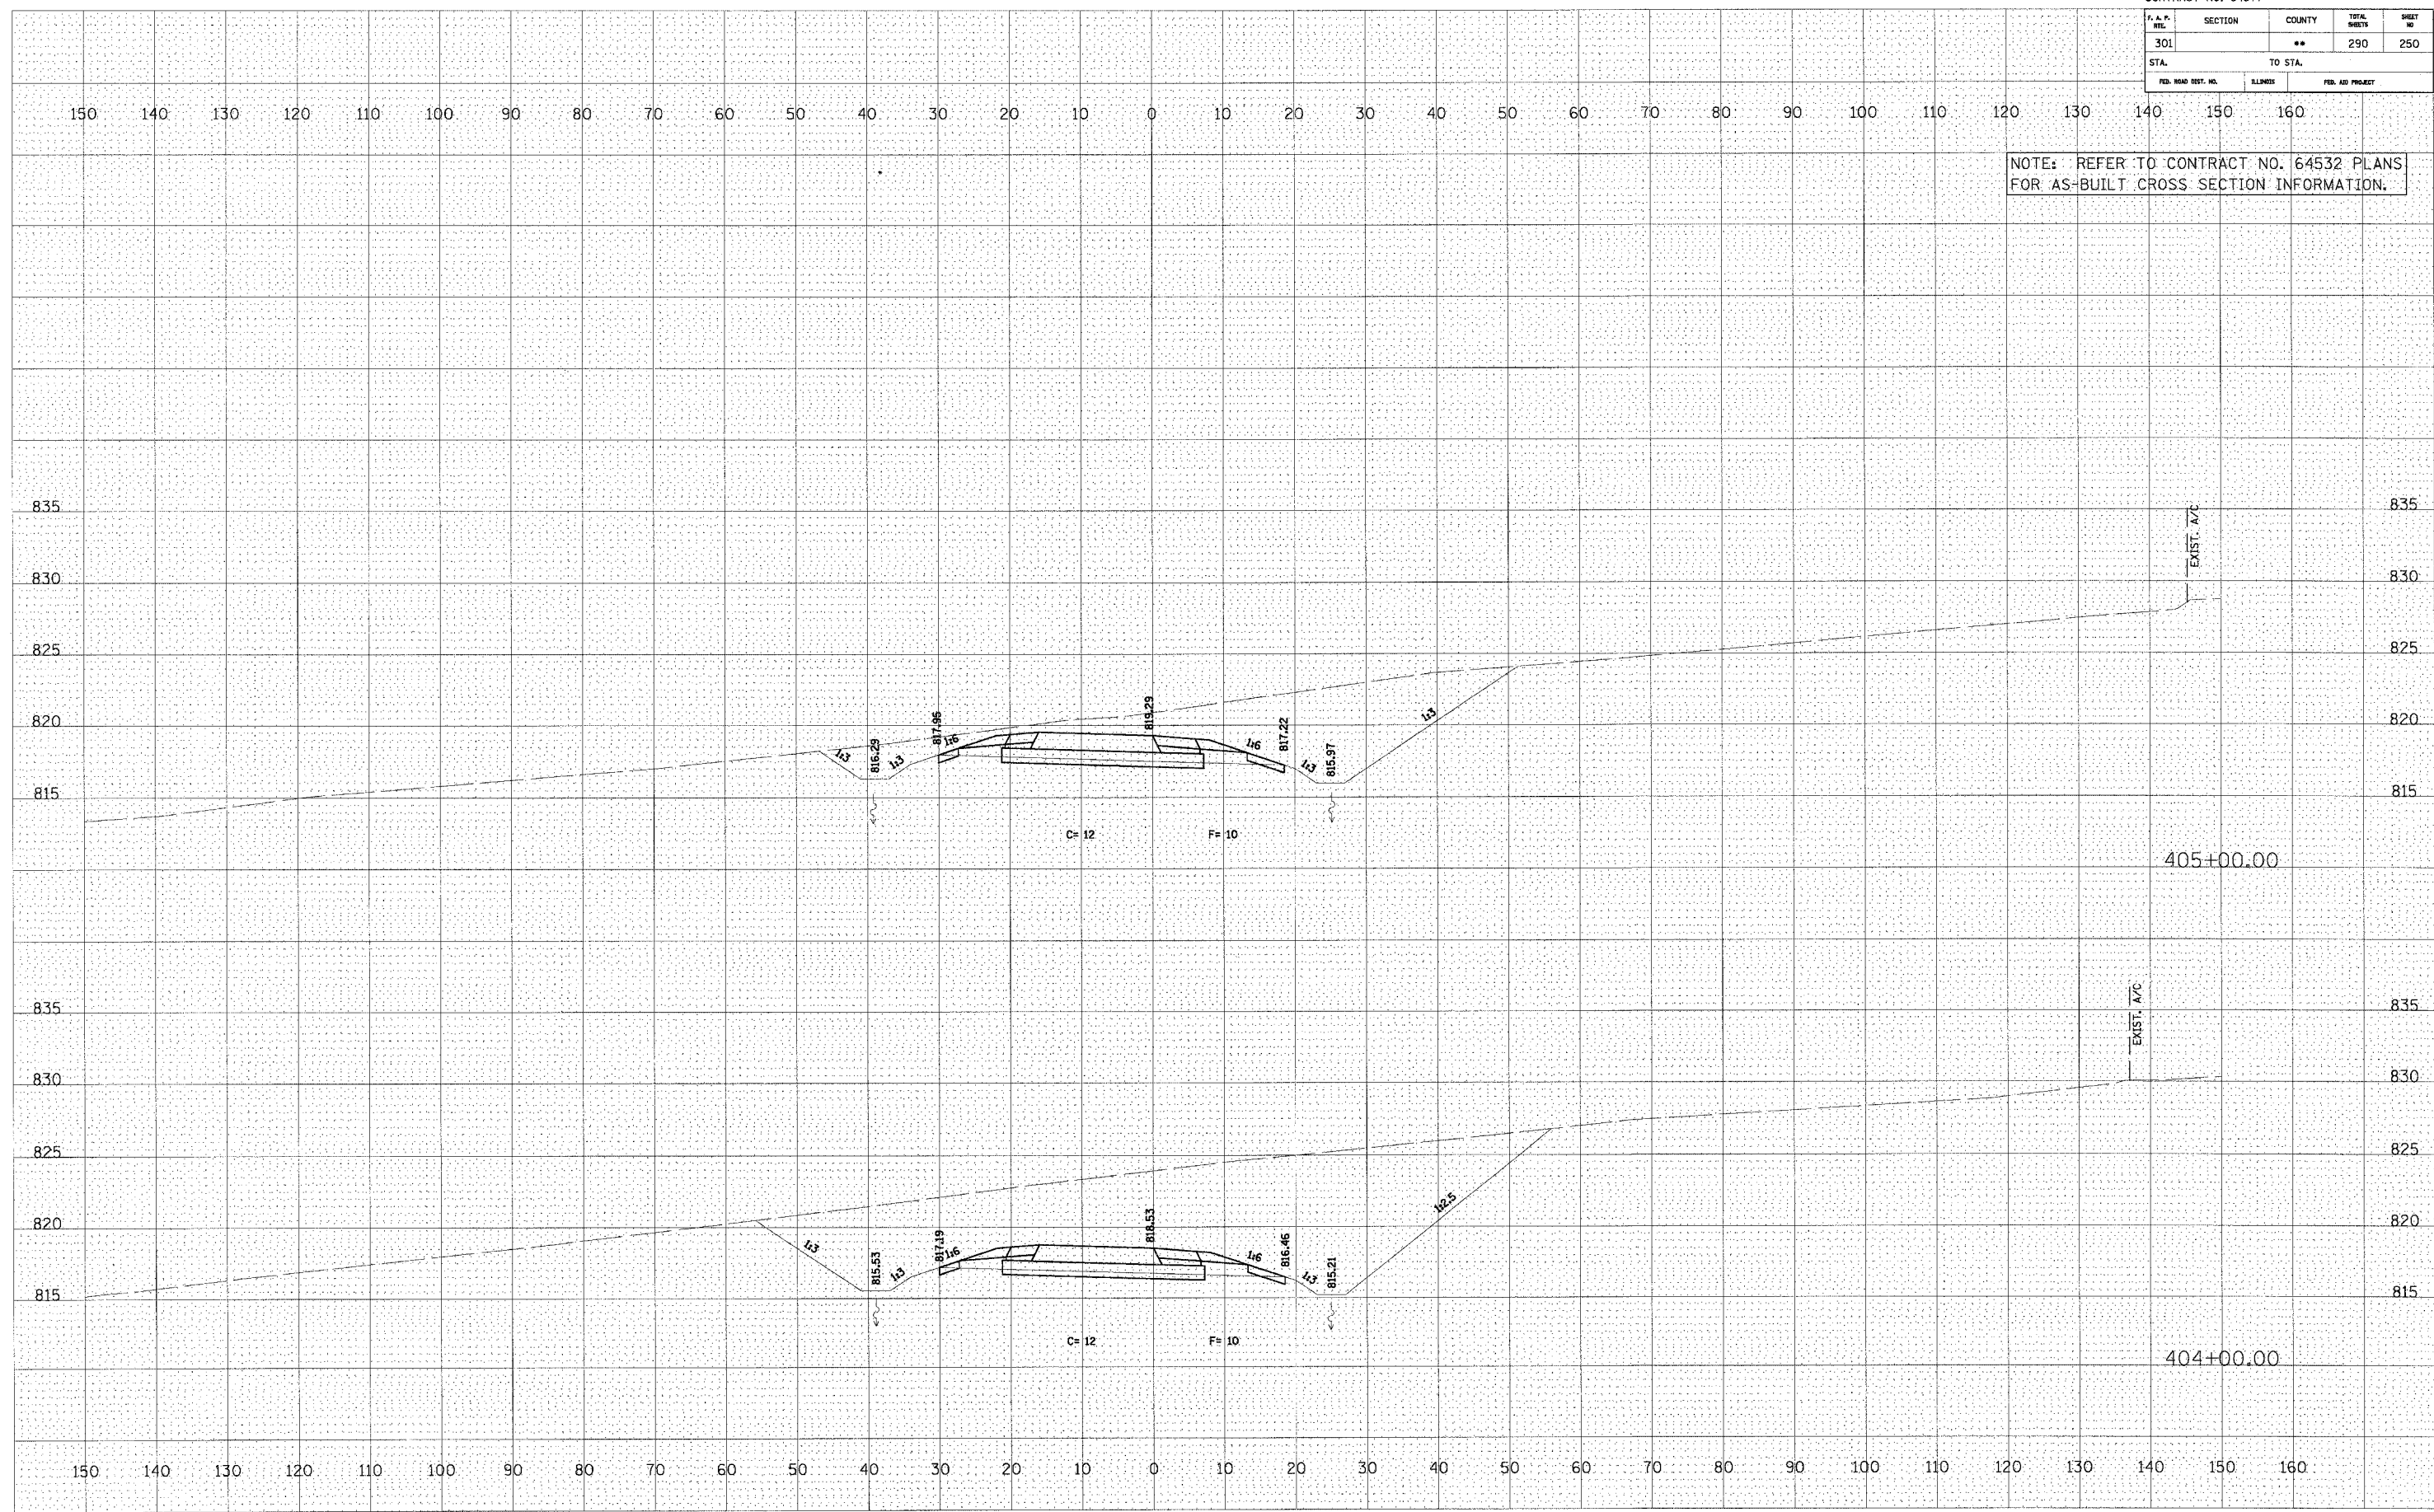

RAMP CA