

F. A. P. NO.	SECTION	COUNTY	TOTAL SHEETS	SHEET NO.
301		**	290	252
STA.	TO STA.			
FED. ROAD DIST. NO.	ALIGN.		FED. AID PROJECT	


NOTE: REFER TO CONTRACT NO. 64532 PLANS FOR AS-BUILT CROSS SECTION INFORMATION.

FINAL SURVEY PLOTTED
NOTE BOOK NO. _____
AREAS CHECKED _____

BY _____ DATE _____

ORIGINAL SURVEY PLOTTED
NOTE BOOK NO. _____
AREAS CHECKED _____

BY _____ DATE _____

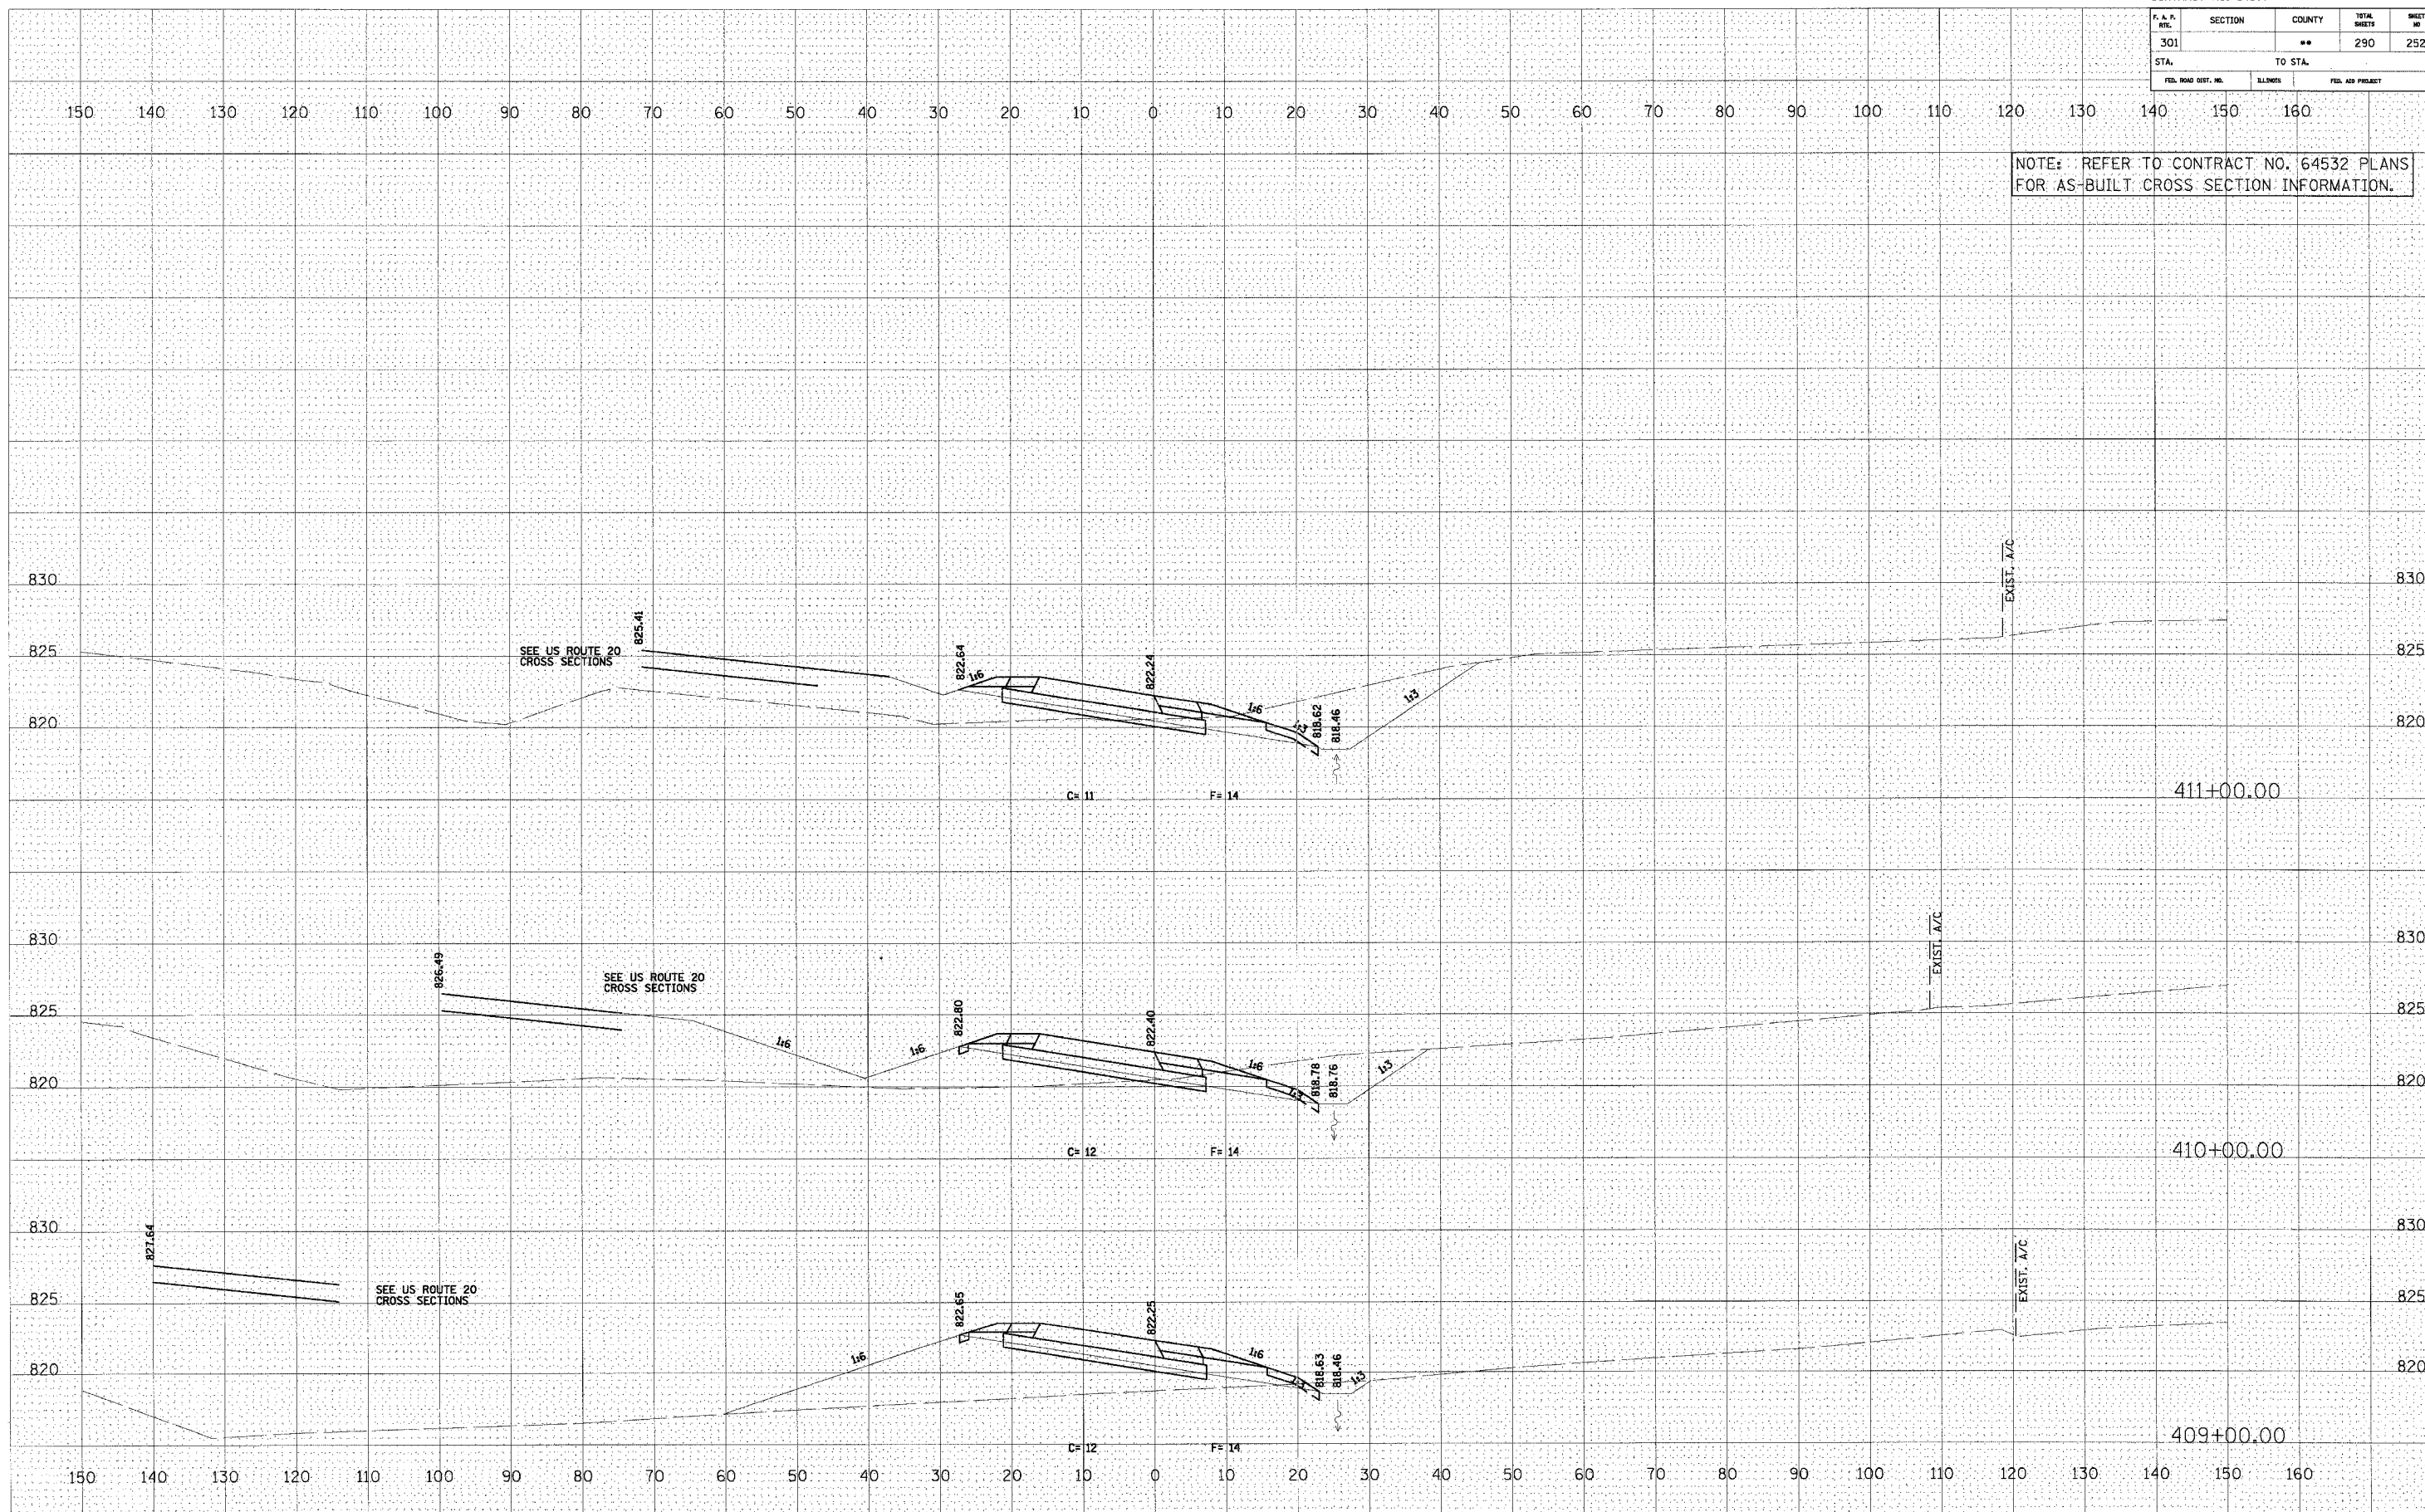

RAMP CA