

CONTRACT NO. 64577

F. A. P. NO.	SECTION	COUNTY	TOTAL SHEETS	SHEET NO.
301		**	290	253
STA.	TO STA.			
FED. ROAD DIST. NO.	ELIMES	FED. AID PROJECT		

NOTE: REFER TO CONTRACT NO. 64532 PLANS FOR AS-BUILT CROSS SECTION INFORMATION.

BY	DATE

FINAL SURVEY	PLOTTED	DATE

NOTE BOOK	NO.


AREAS CHECKED

BY	DATE

ORIGINAL SURVEY	PLOTTED	DATE

NOTE BOOK	NO.

AREAS CHECKED

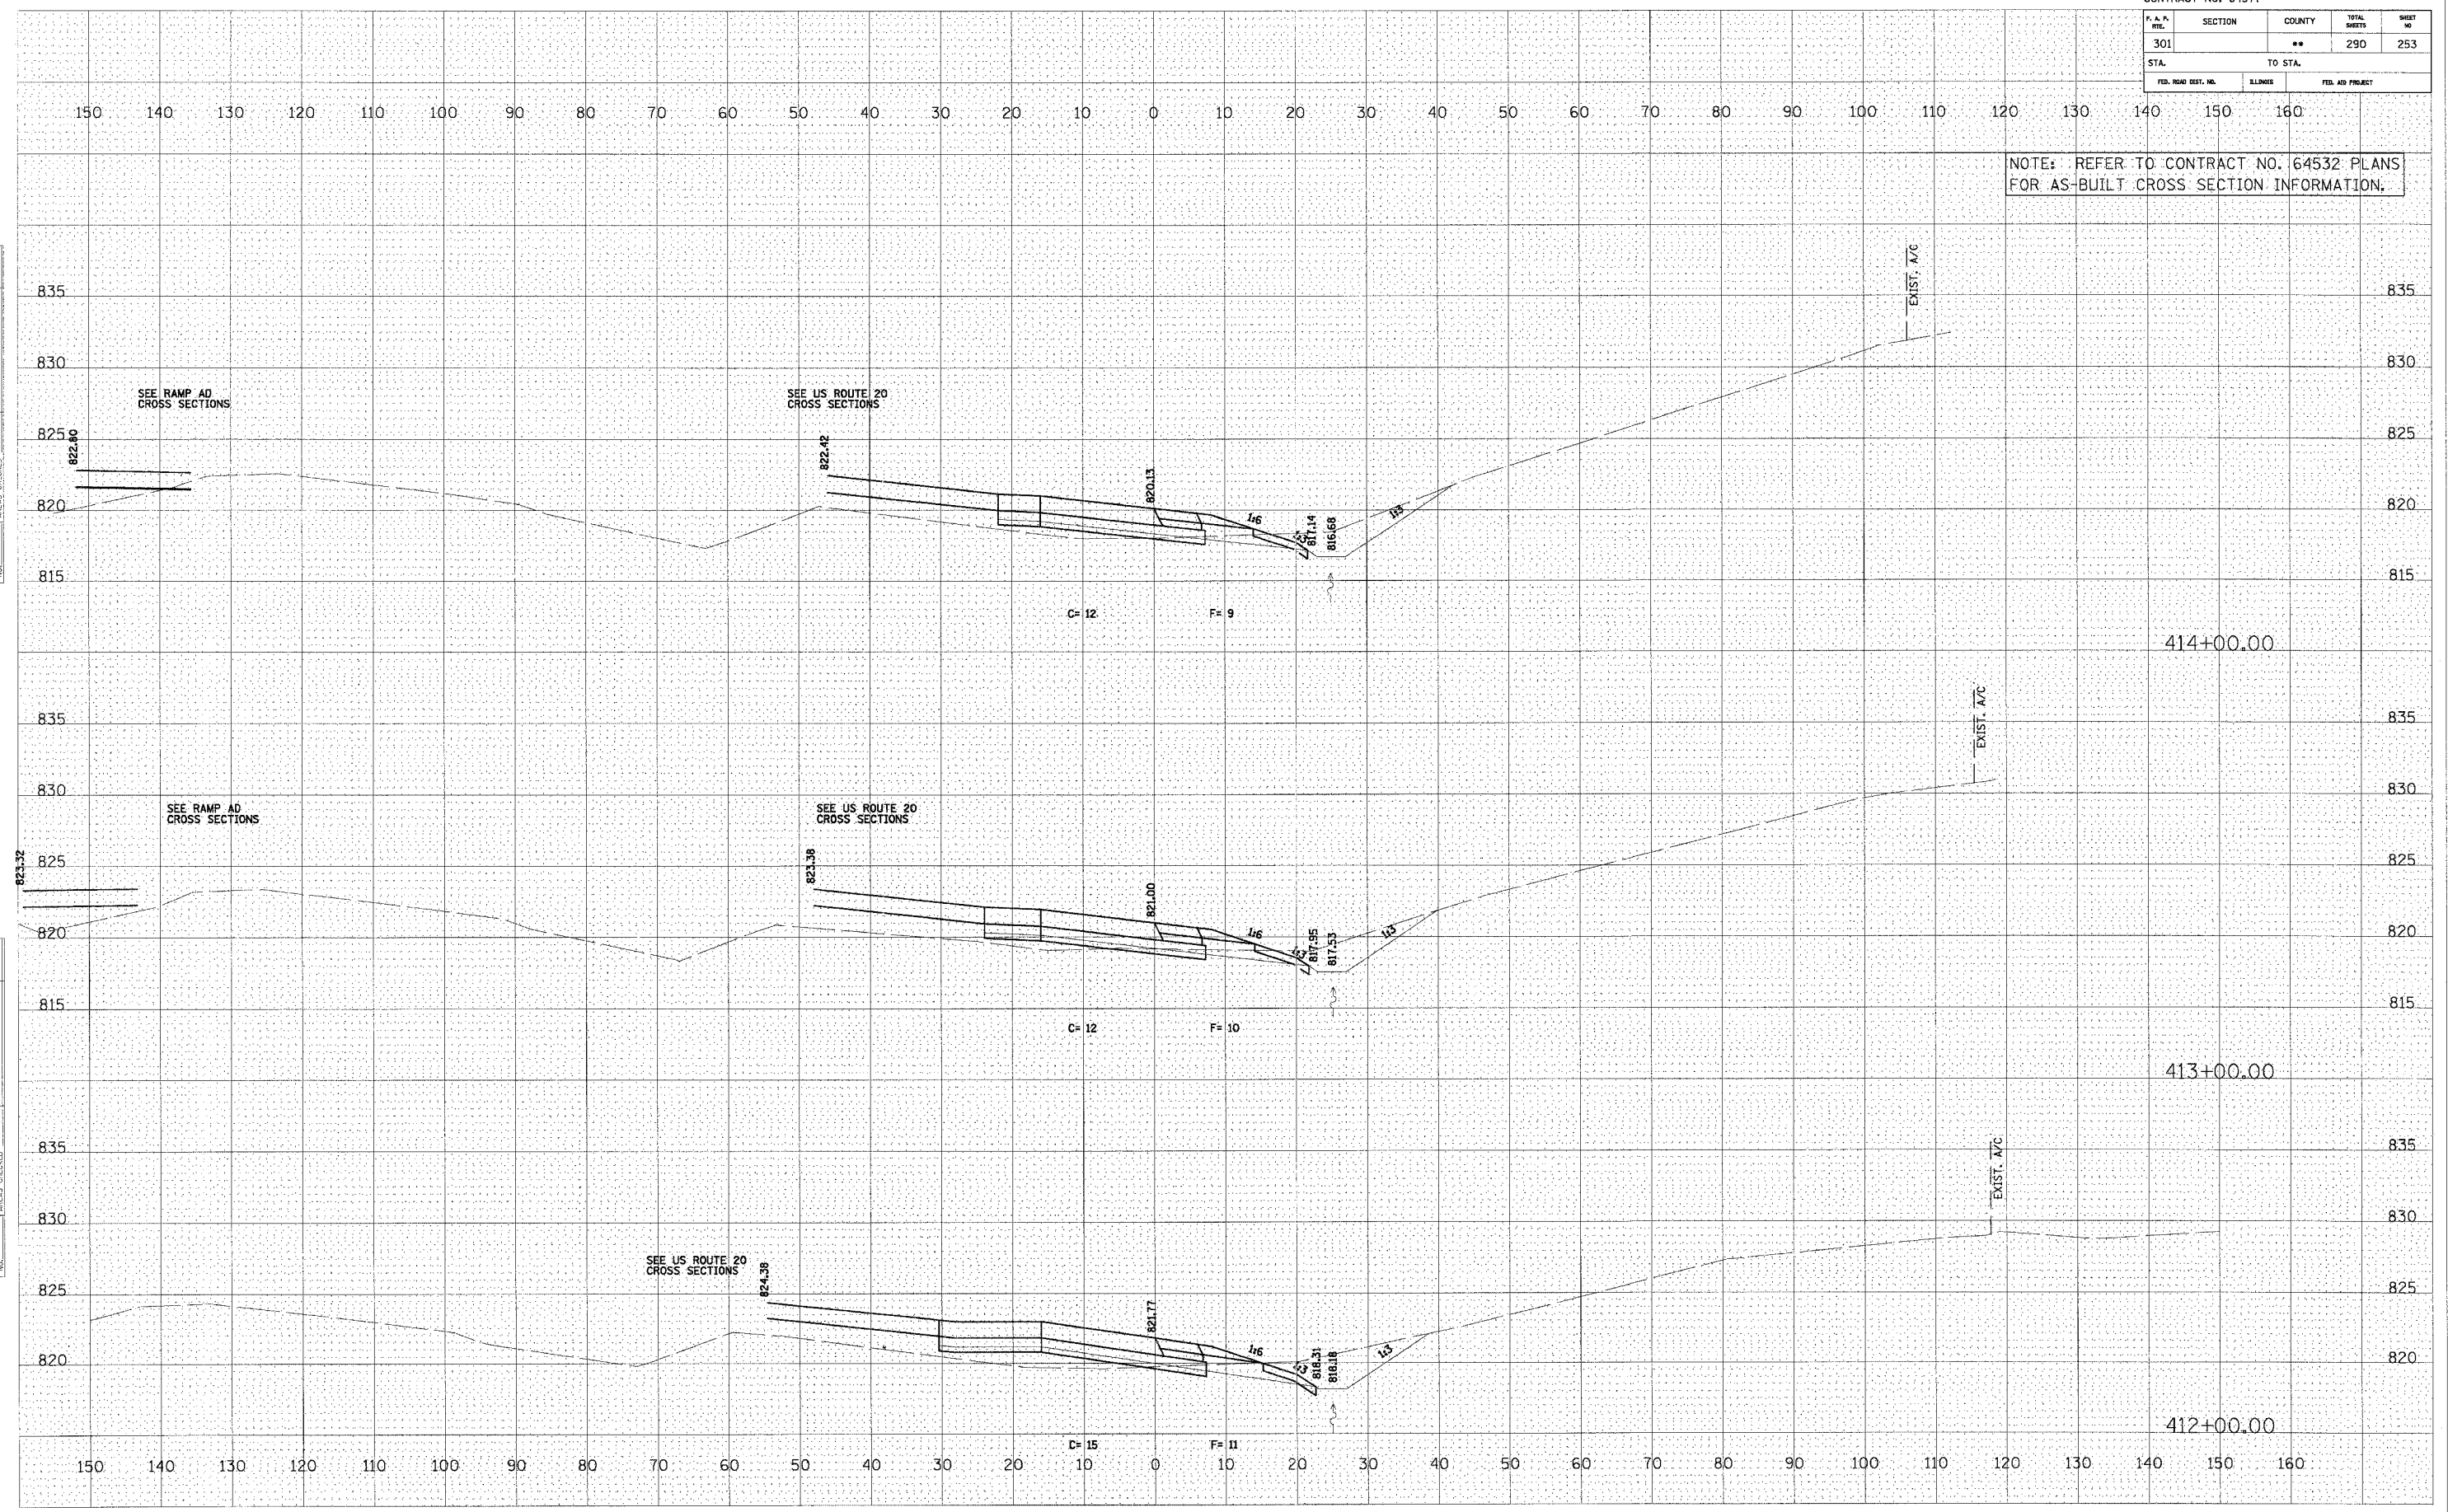

RAMP CA