


CONTRACT NO. 64577				
F. & P. NO.	SECTION	COUNTY	TOTAL SHEETS	SHEET NO.
301		**	290	254
STA.		TO STA.		
FED. ROAD DIST. NO.	BLKMS	FED. AID PROJECT		

NOTE: REFER TO CONTRACT NO. 64532 PLANS FOR AS-BUILT CROSS SECTION INFORMATION.

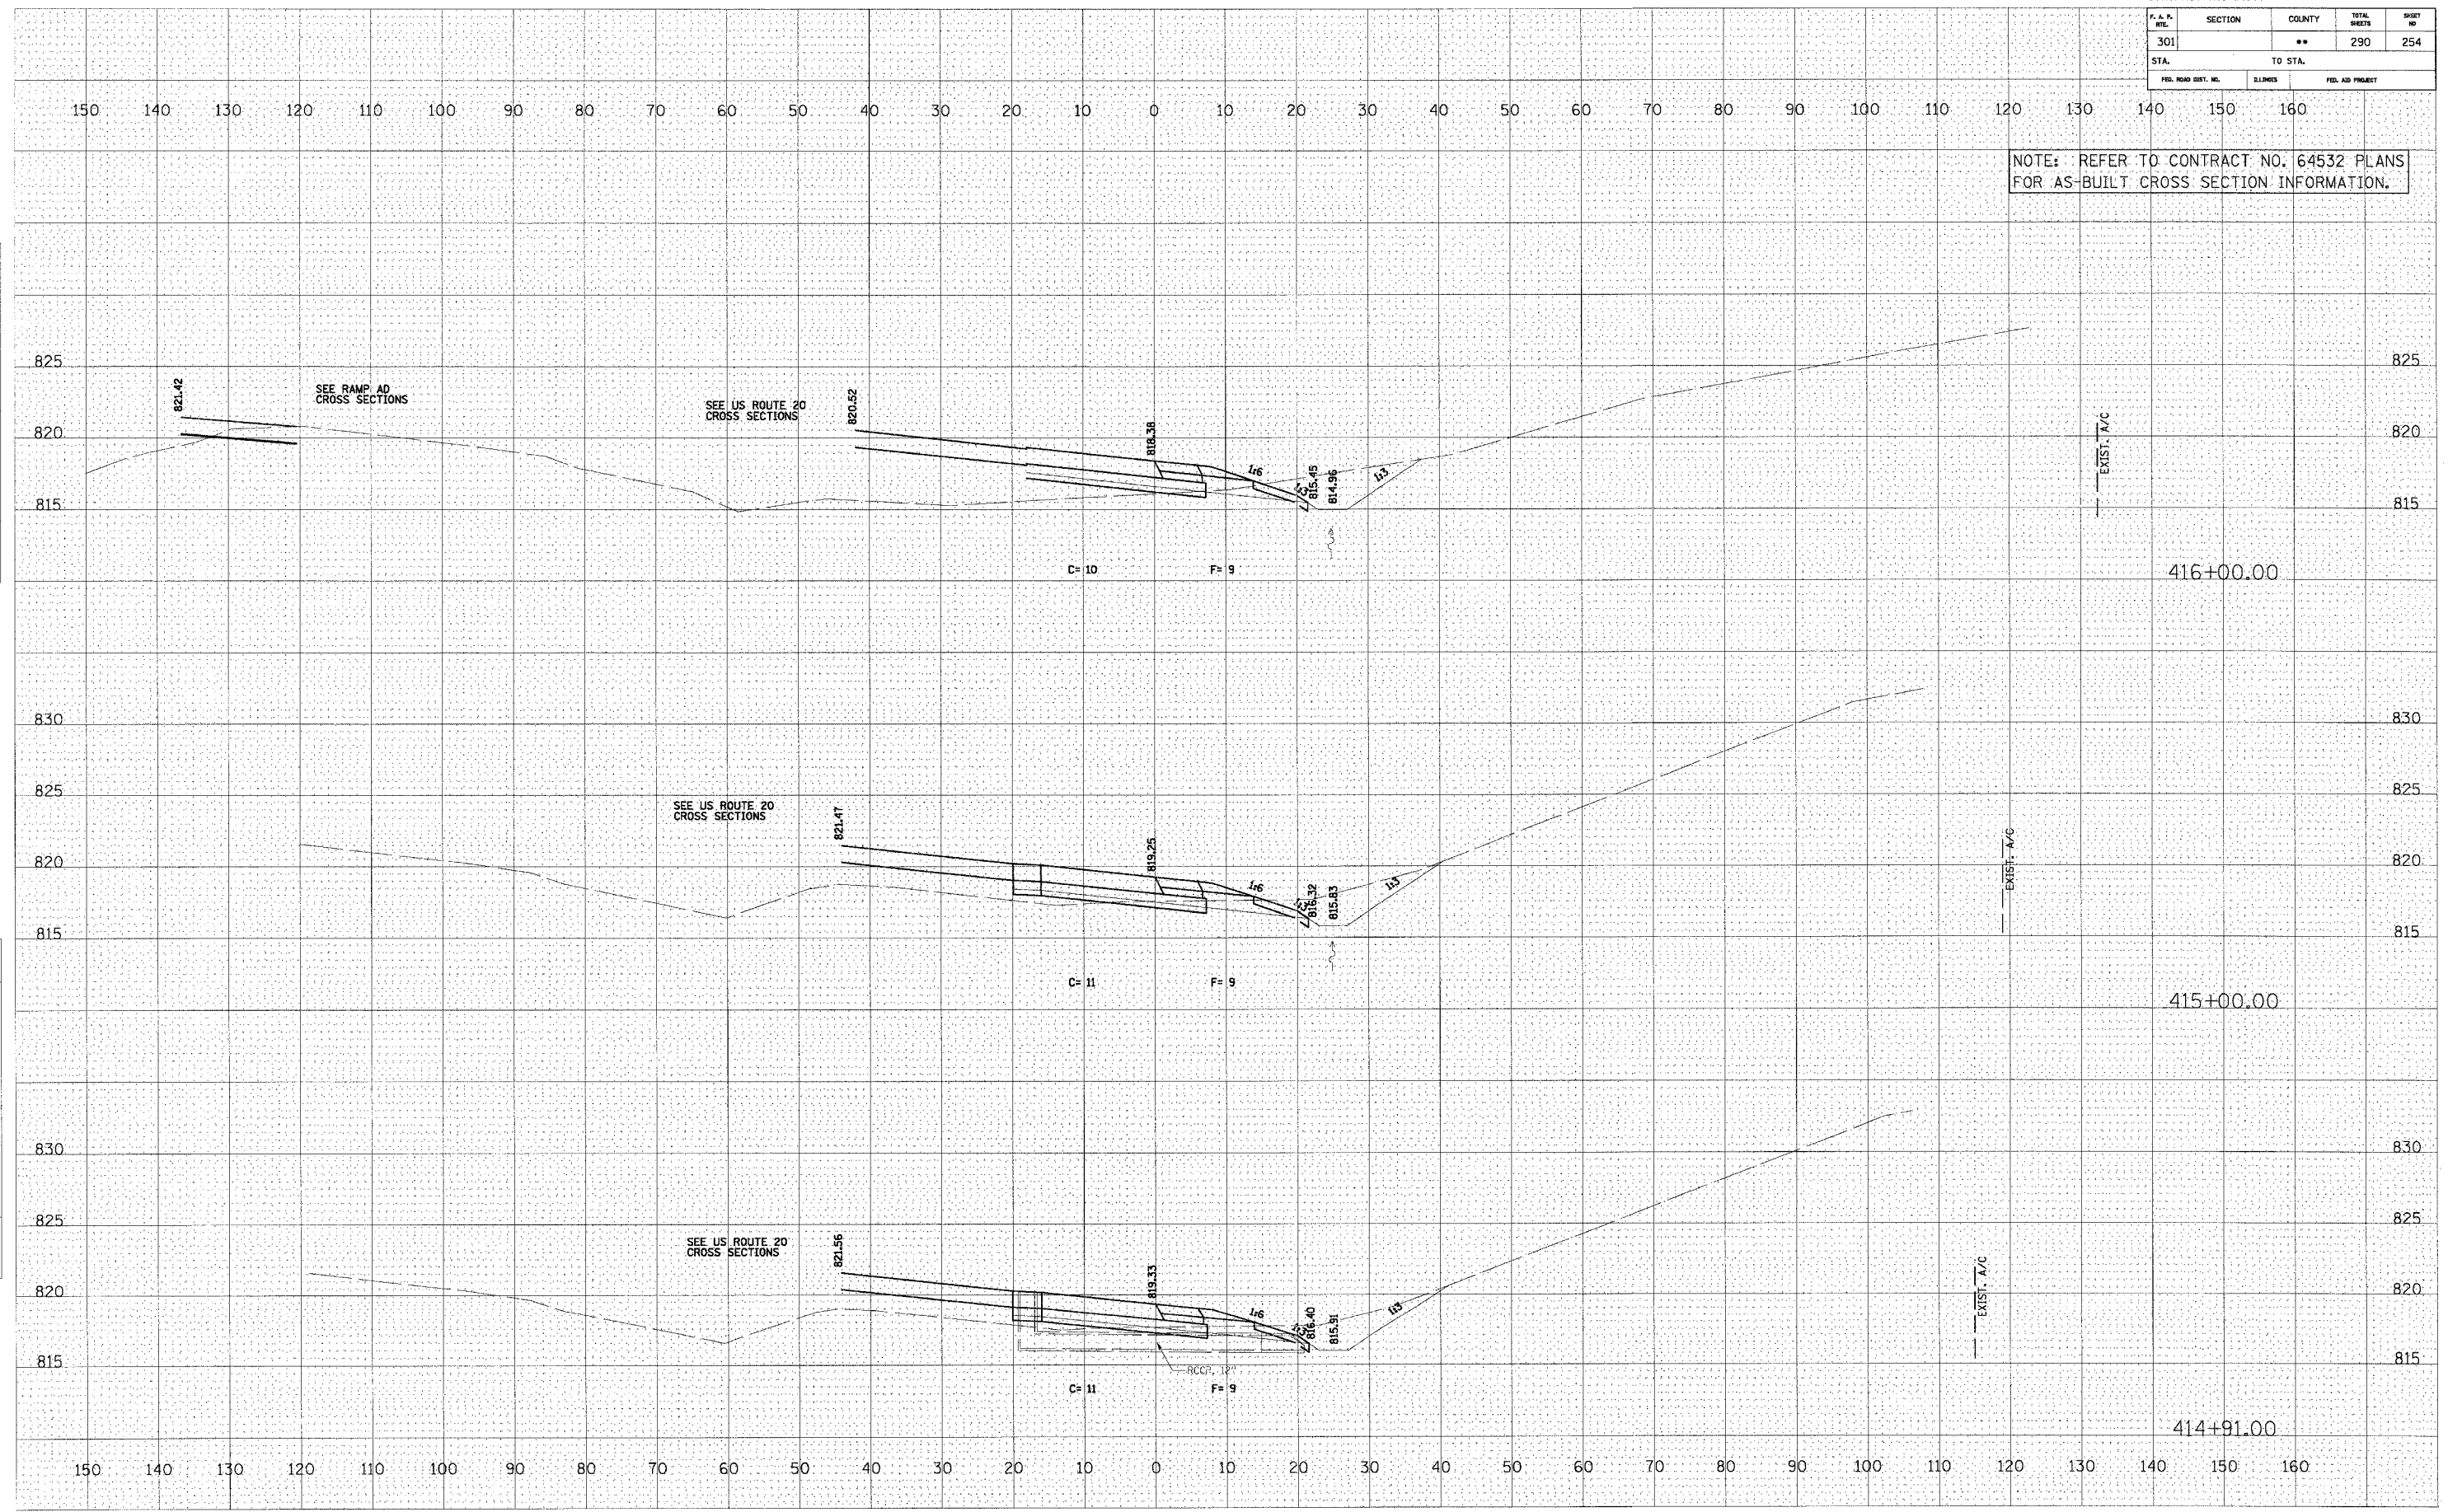

RAMP CA

BY: \_\_\_\_\_ DATE: \_\_\_\_\_

FINAL SURVEY

SURVEYED FROM DATE: \_\_\_\_\_

NOTE BOOK NO. \_\_\_\_\_

THREATS AREAS CHECKED \_\_\_\_\_

BY: \_\_\_\_\_ DATE: \_\_\_\_\_

ORIGINAL SURVEY

SURVEYED FROM DATE: \_\_\_\_\_

NOTE BOOK NO. \_\_\_\_\_

THREATS AREAS CHECKED \_\_\_\_\_