


CONTRACT NO. 64577

F. & P. SITE	SECTION	COUNTY	TOTAL SHEETS	SHEET NO.
301		**	290	256
STA. TO STA.				
FED. ROAD DIST. NO.		MILEAGE		FED. AID PROJECT

NOTE: REFER TO CONTRACT NO. 64532 PLANS FOR AS-BUILT CROSS SECTION INFORMATION.

FINAL SURVEY	DATE
NO.	
BY	
PLOTTED	
NOTE BOOK	
AREAS CHECKED	

ORIGINAL SURVEY	DATE
NO.	
BY	
PLOTTED	
NOTE BOOK	
AREAS CHECKED	

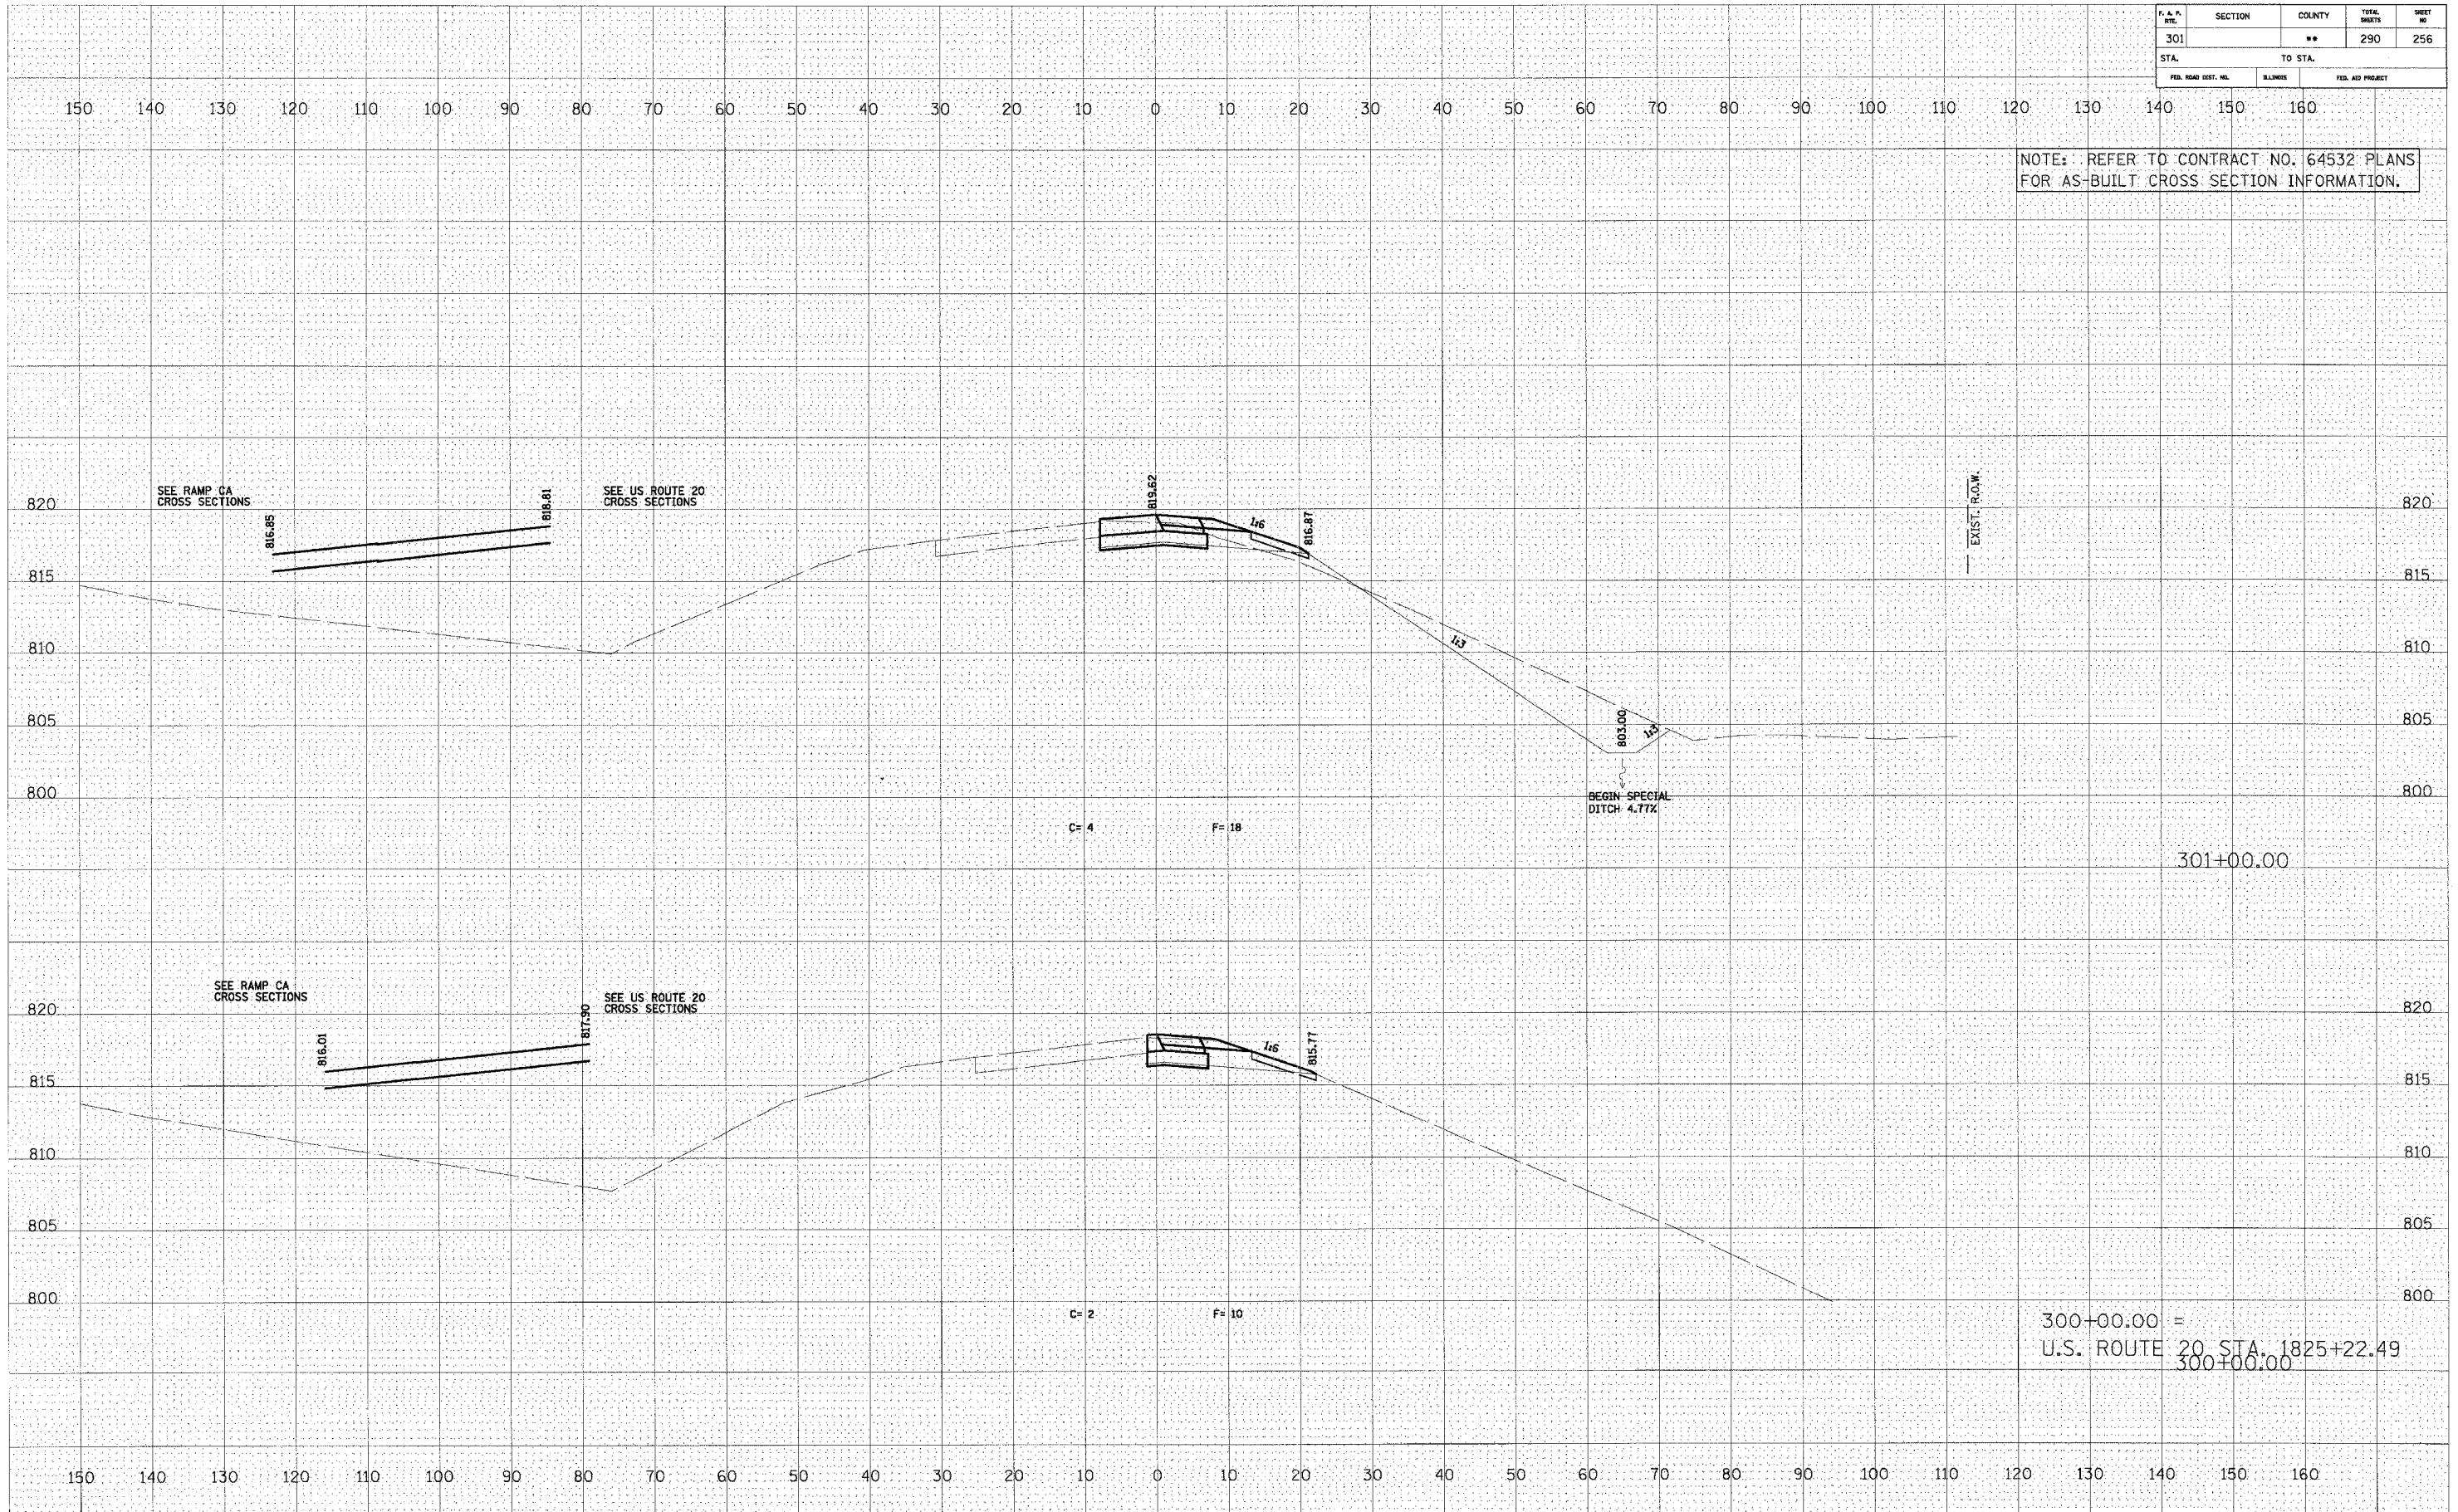

RAMP AD