

CONTRACT NO. 64577

F. A. P. MILE	SECTION	COUNTY	TOTAL SHEETS	SHEET NO.
301		**	290	257
STA.	TO STA.			
FED. ROAD DIST. NO.	LINES	FED. AID PROJECT		

NOTE: REFER TO CONTRACT NO. 64532 PLANS FOR AS-BUILT CROSS SECTION INFORMATION.

BY	DATE


  

FINAL SURVEY	PLOTTED	NOTE BOOK	AREAS CHECKED

BY	DATE

ORIGINAL SURVEY	PLOTTED	NOTE BOOK	AREAS CHECKED

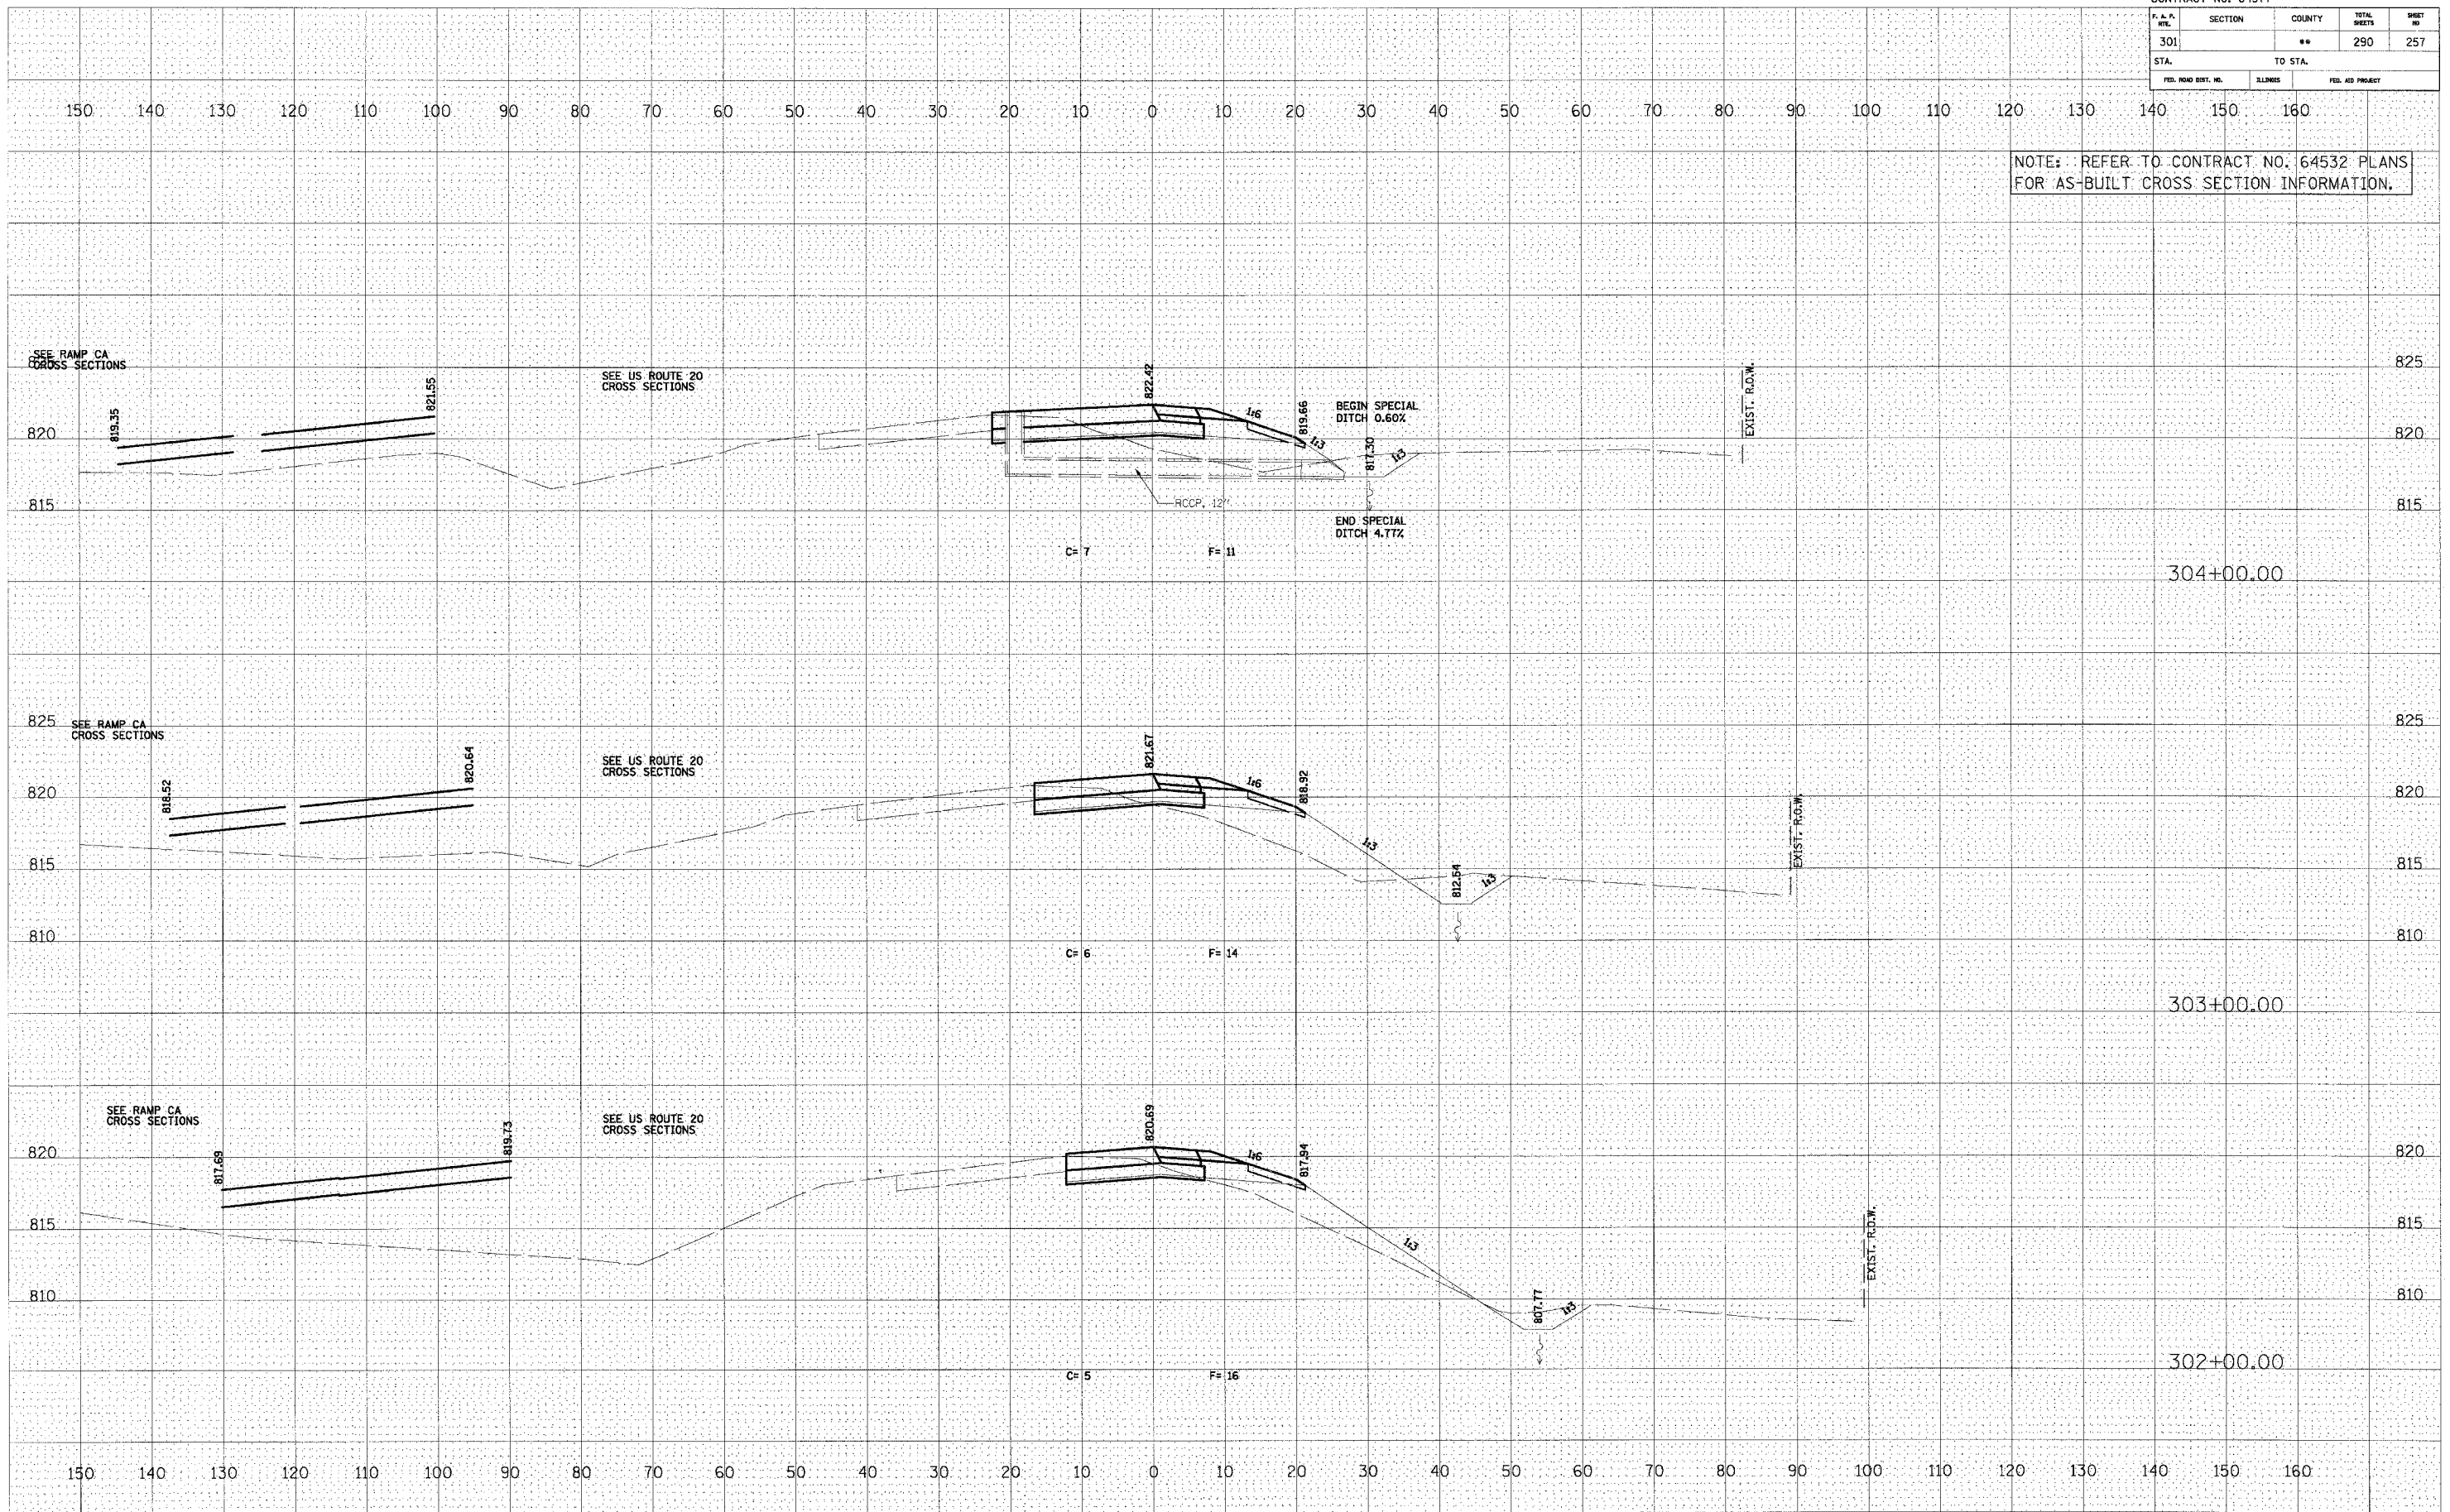

RAMP AD