


CONTRACT NO. 64577

F. A. P. FILE	SECTION	COUNTY	TOTAL SHEETS	SHEET NO.
301	**	**	290	260
STA.	TO STA.			
FED. ROAD DIST. NO.	ELLIPSE	FED. AID PROJECT		

NOTE: REFER TO CONTRACT NO. 64532 PLANS FOR AS-BUILT CROSS SECTION INFORMATION.

FINAL SURVEY	DATE
BY	
NO. 1	

ORIGINAL SURVEY	DATE
BY	
NO. 1	

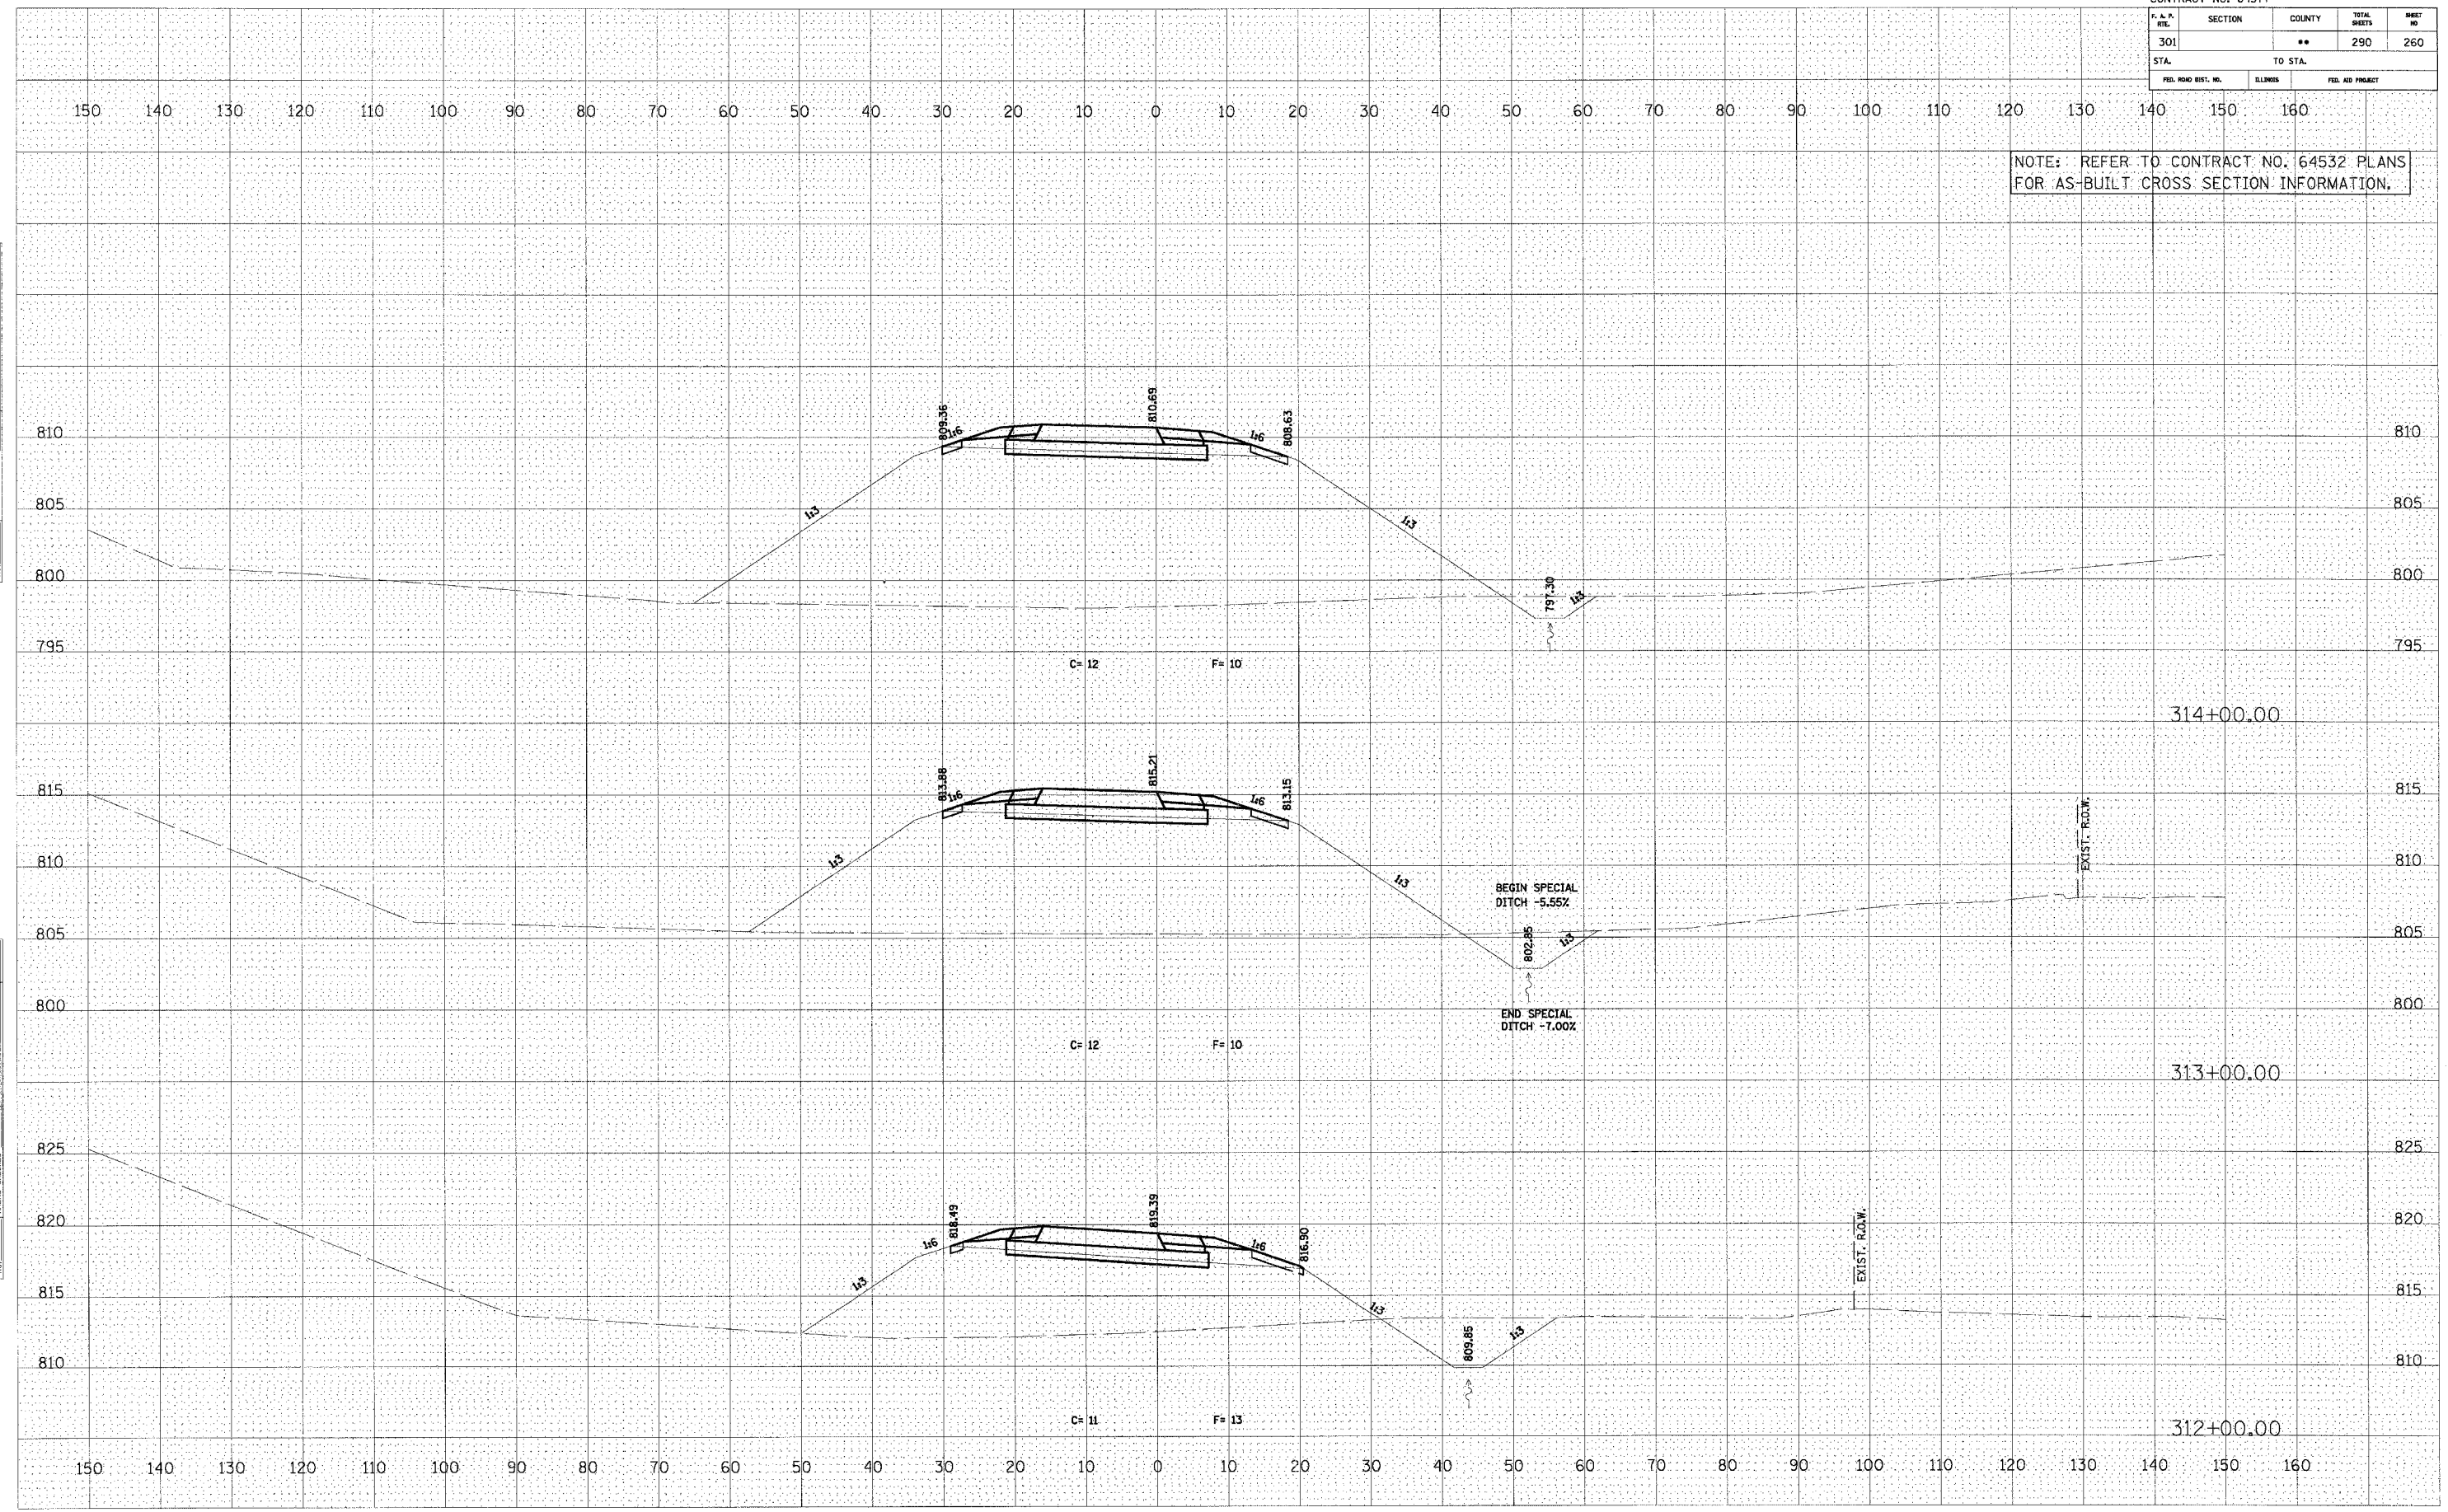

RAMP AD