


CONTRACT NO. 64577				
F. A. P. #	SECTION	COUNTY	TOTAL SHEETS	SHEET NO.
301		**	290	261
STA.	TO STA.			
FED. ROAD DIST. NO.	BLINES	FED. AID PROJECT		

NOTE: REFER TO CONTRACT NO. 64532 PLANS FOR AS-BUILT CROSS SECTION INFORMATION.

BY	DATE
ORIGINAL SURVEY	SKETCHED
NOTE BOOK	PLOTTED
NO.	AREAS CHECKED

BY	DATE
ORIGINAL SURVEY	SKETCHED
NOTE BOOK	PLOTTED
NO.	AREAS CHECKED

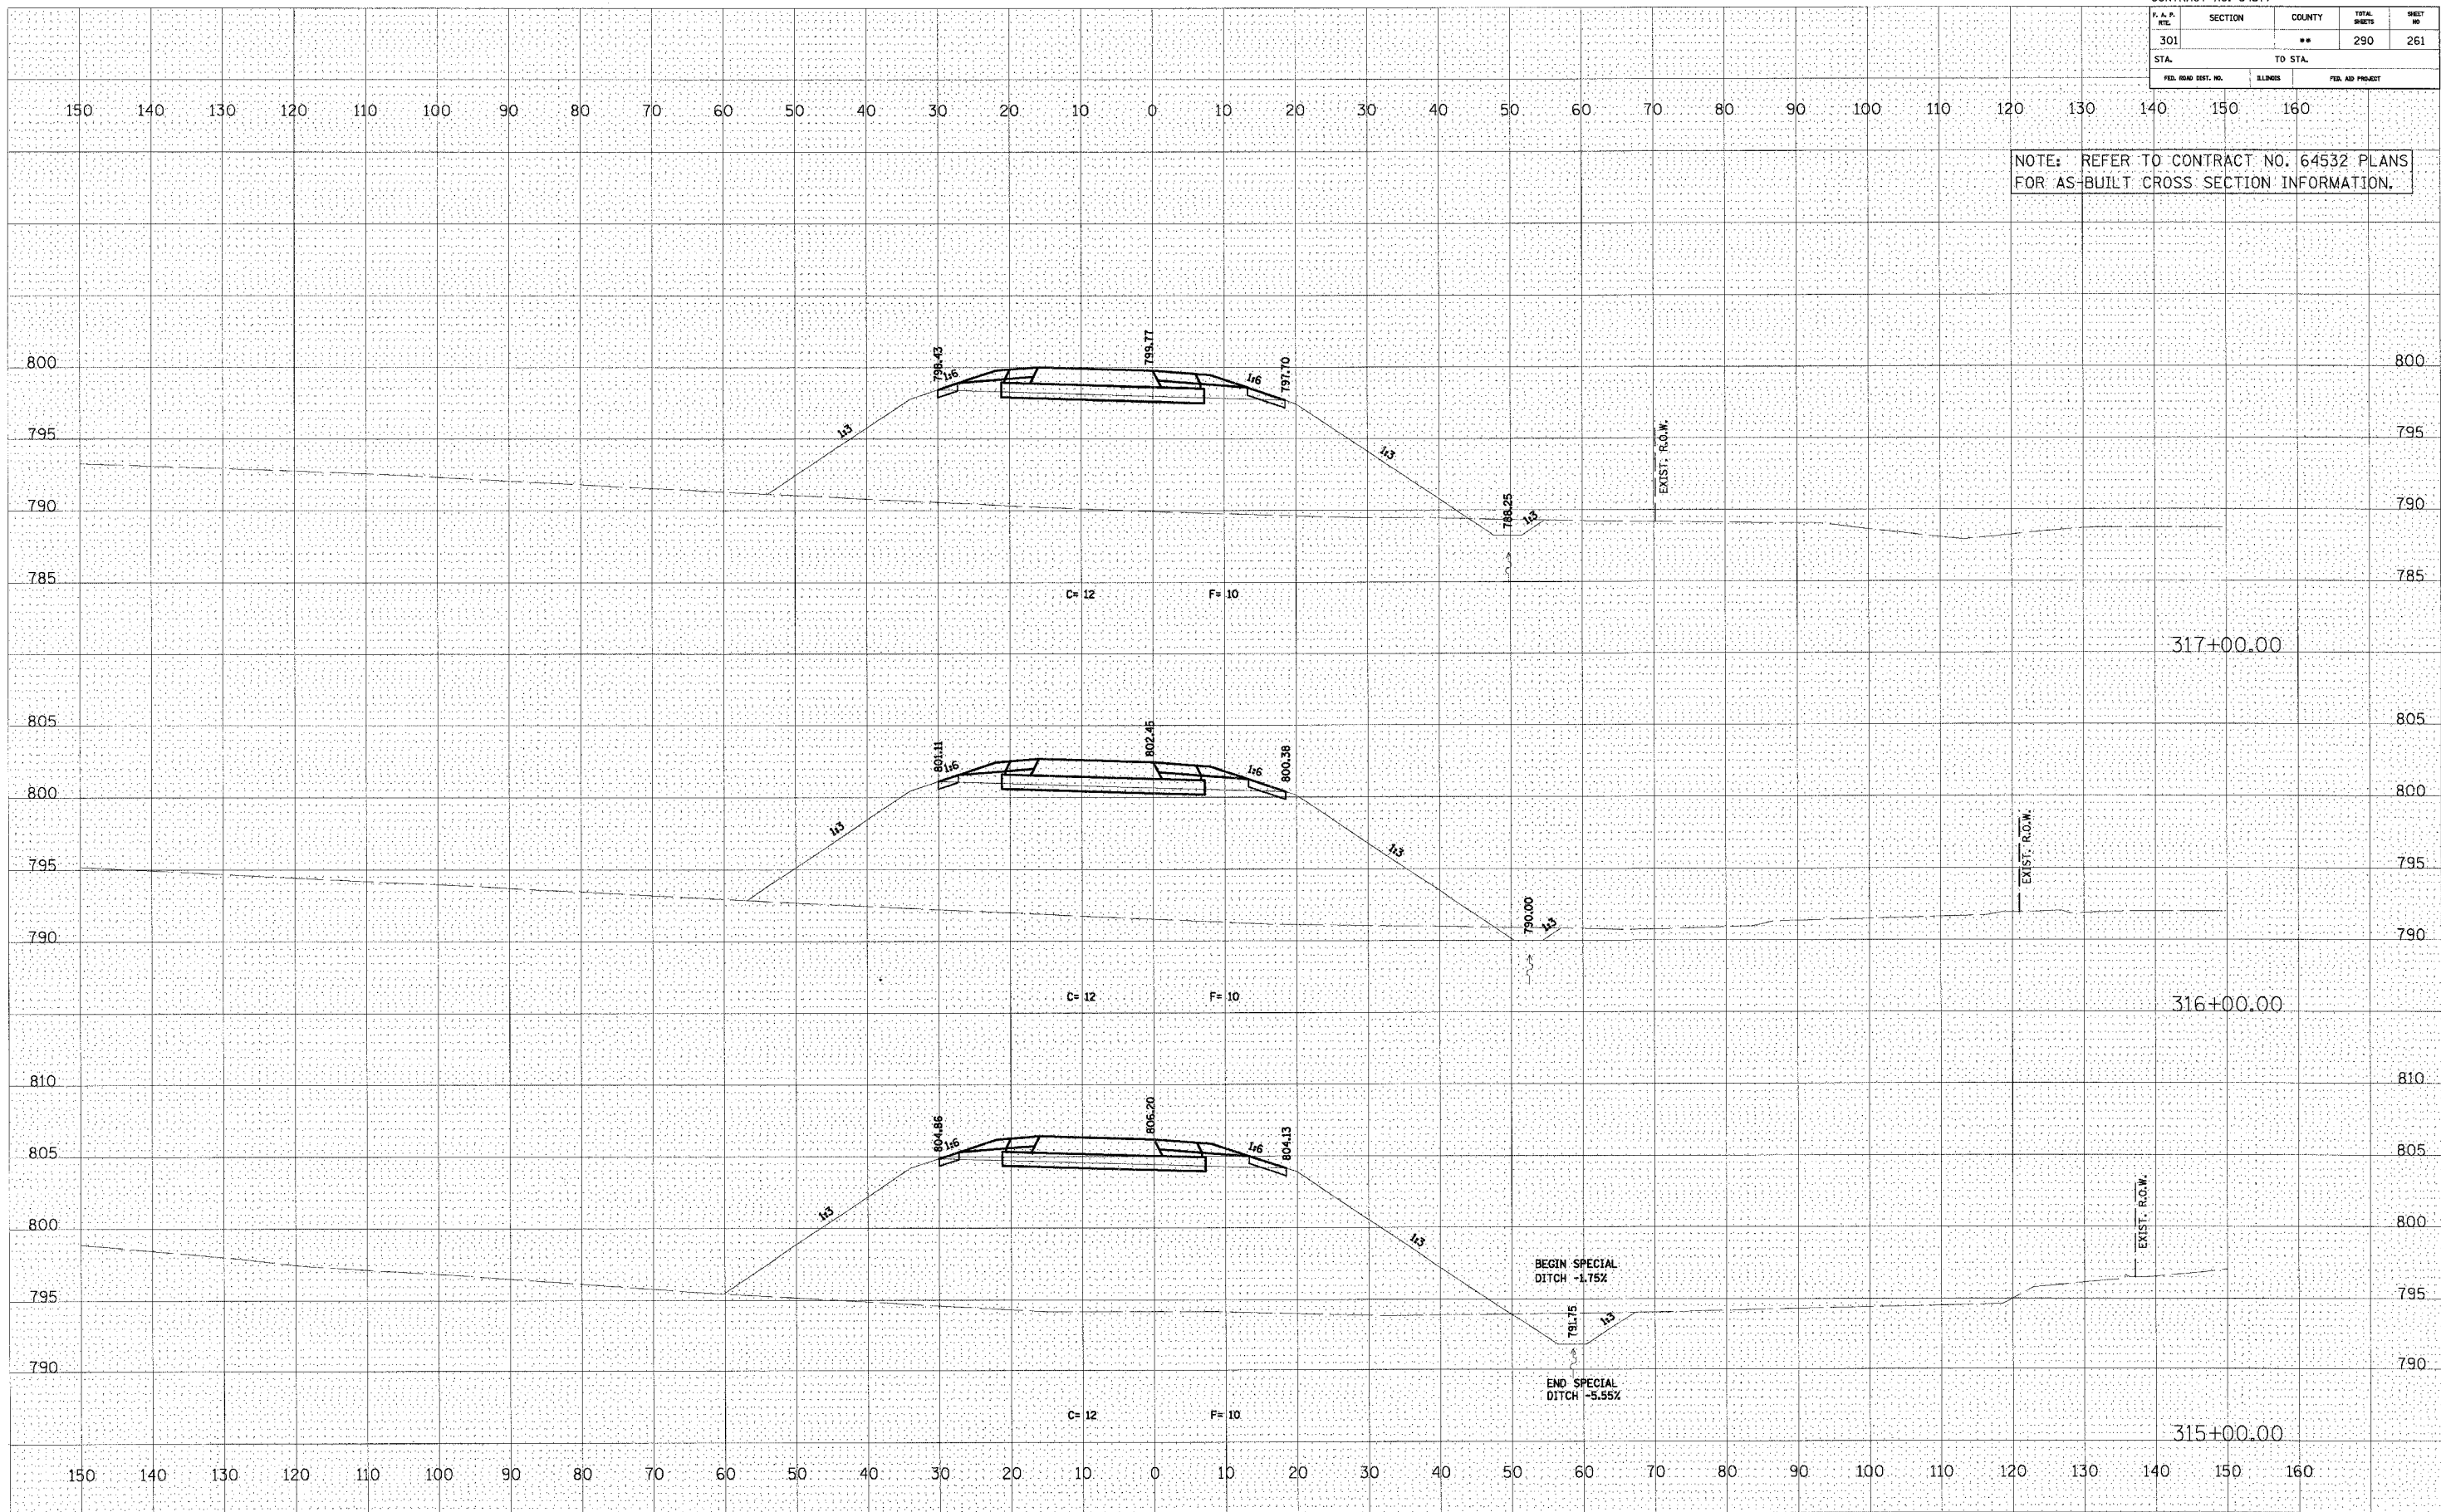

RAMP AD