


F. A. P. NO.	SECTION	COUNTY	TOTAL SHEETS	SHEET NO.
301		**	290	266
STA.		TO STA.		
FED. ROAD DIST. NO.		S.D. NO.		FED. AID PROJECT

NOTE: REFER TO CONTRACT NO. 64532 PLANS FOR AS-BUILT CROSS SECTION INFORMATION.

FINAL	SURVEYED	DATE
SHEET	PLOTTED	BY
NOTE BOOK	NO. _____	
AREAS CHECKED		

ORIGINAL	SURVEYED	DATE
SHEET	PLOTTED	BY
NOTE BOOK	NO. _____	
AREAS CHECKED		

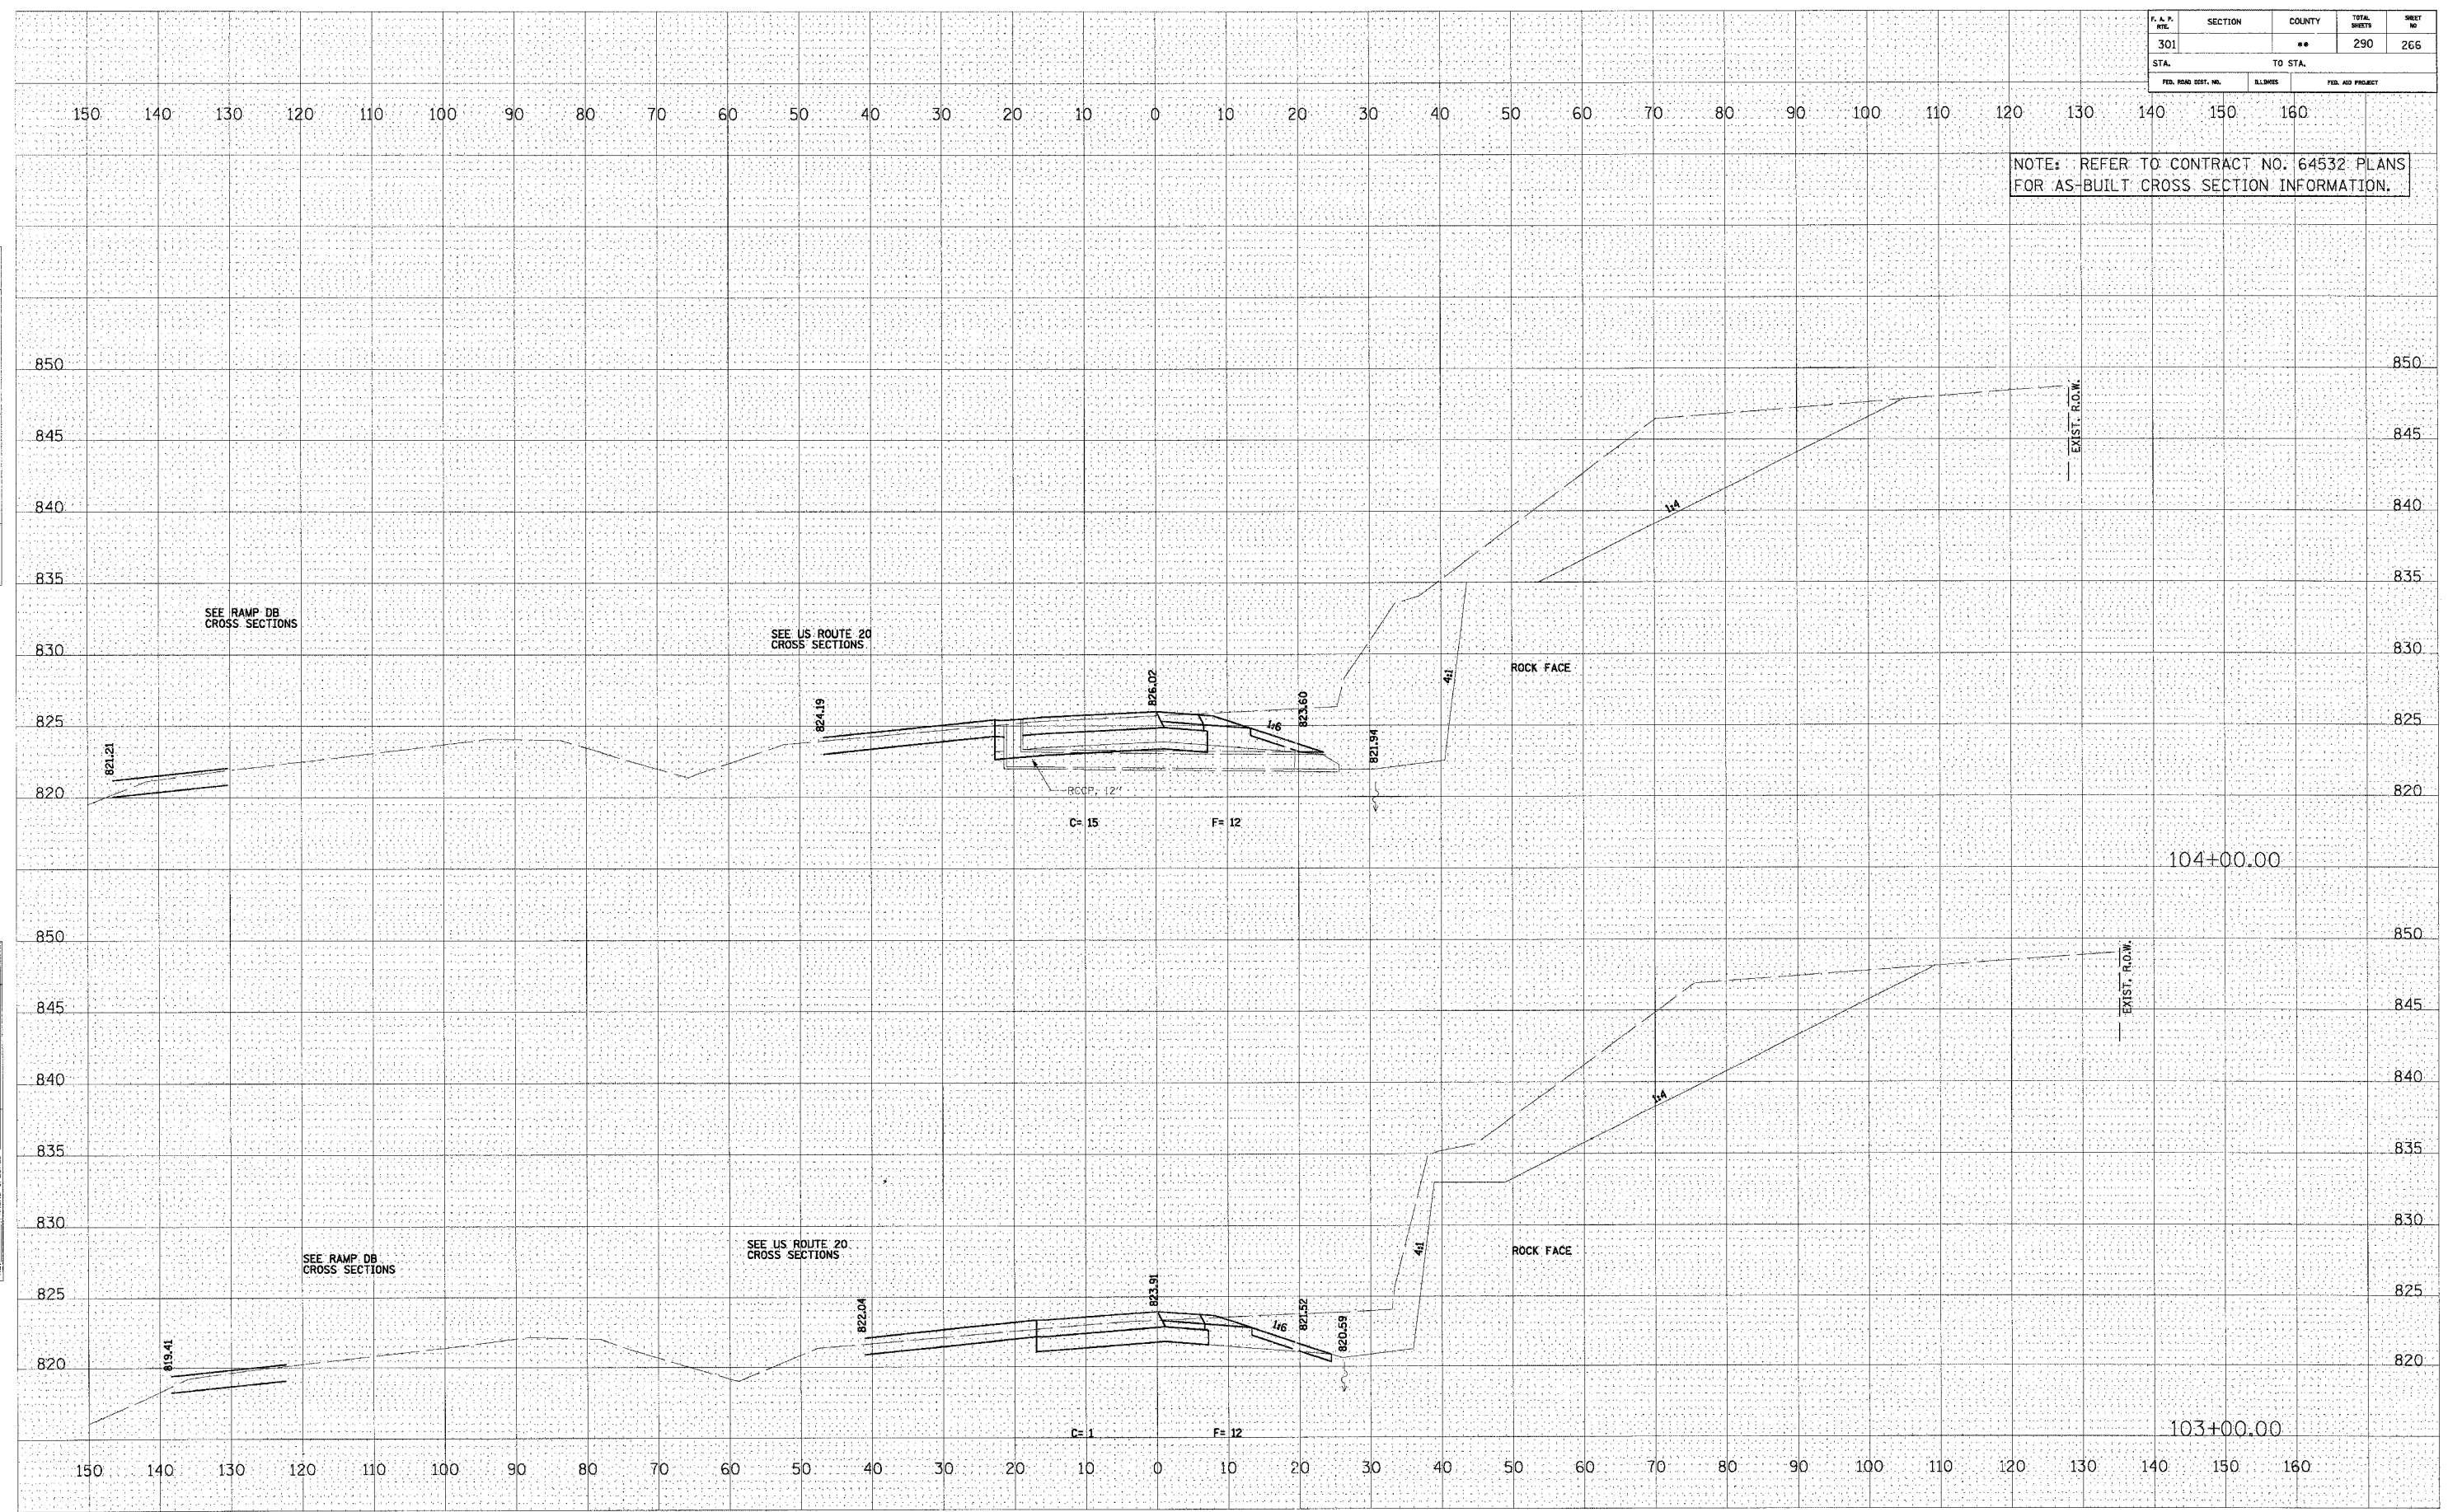

RAMP BC