


F. A. P. #	SECTION	COUNTY	TOTAL SHEETS	SHEET NO.
301		**	290	270
STA.		TO STA.		
FED. ROAD DIST. NO.		MILES		FED. AID PROJECT

NOTE: REFER TO CONTRACT NO. 64532 PLANS FOR AS-BUILT CROSS SECTION INFORMATION.

FINAL SURVEY	SURVEYED	BY	DATE
NOTE BOOK	PLOTTED		
NO.	AREAS CHECKED		

ORIGINAL SURVEY	SURVEYED	BY	DATE
NOTE BOOK	PLOTTED		
NO.	AREAS CHECKED		

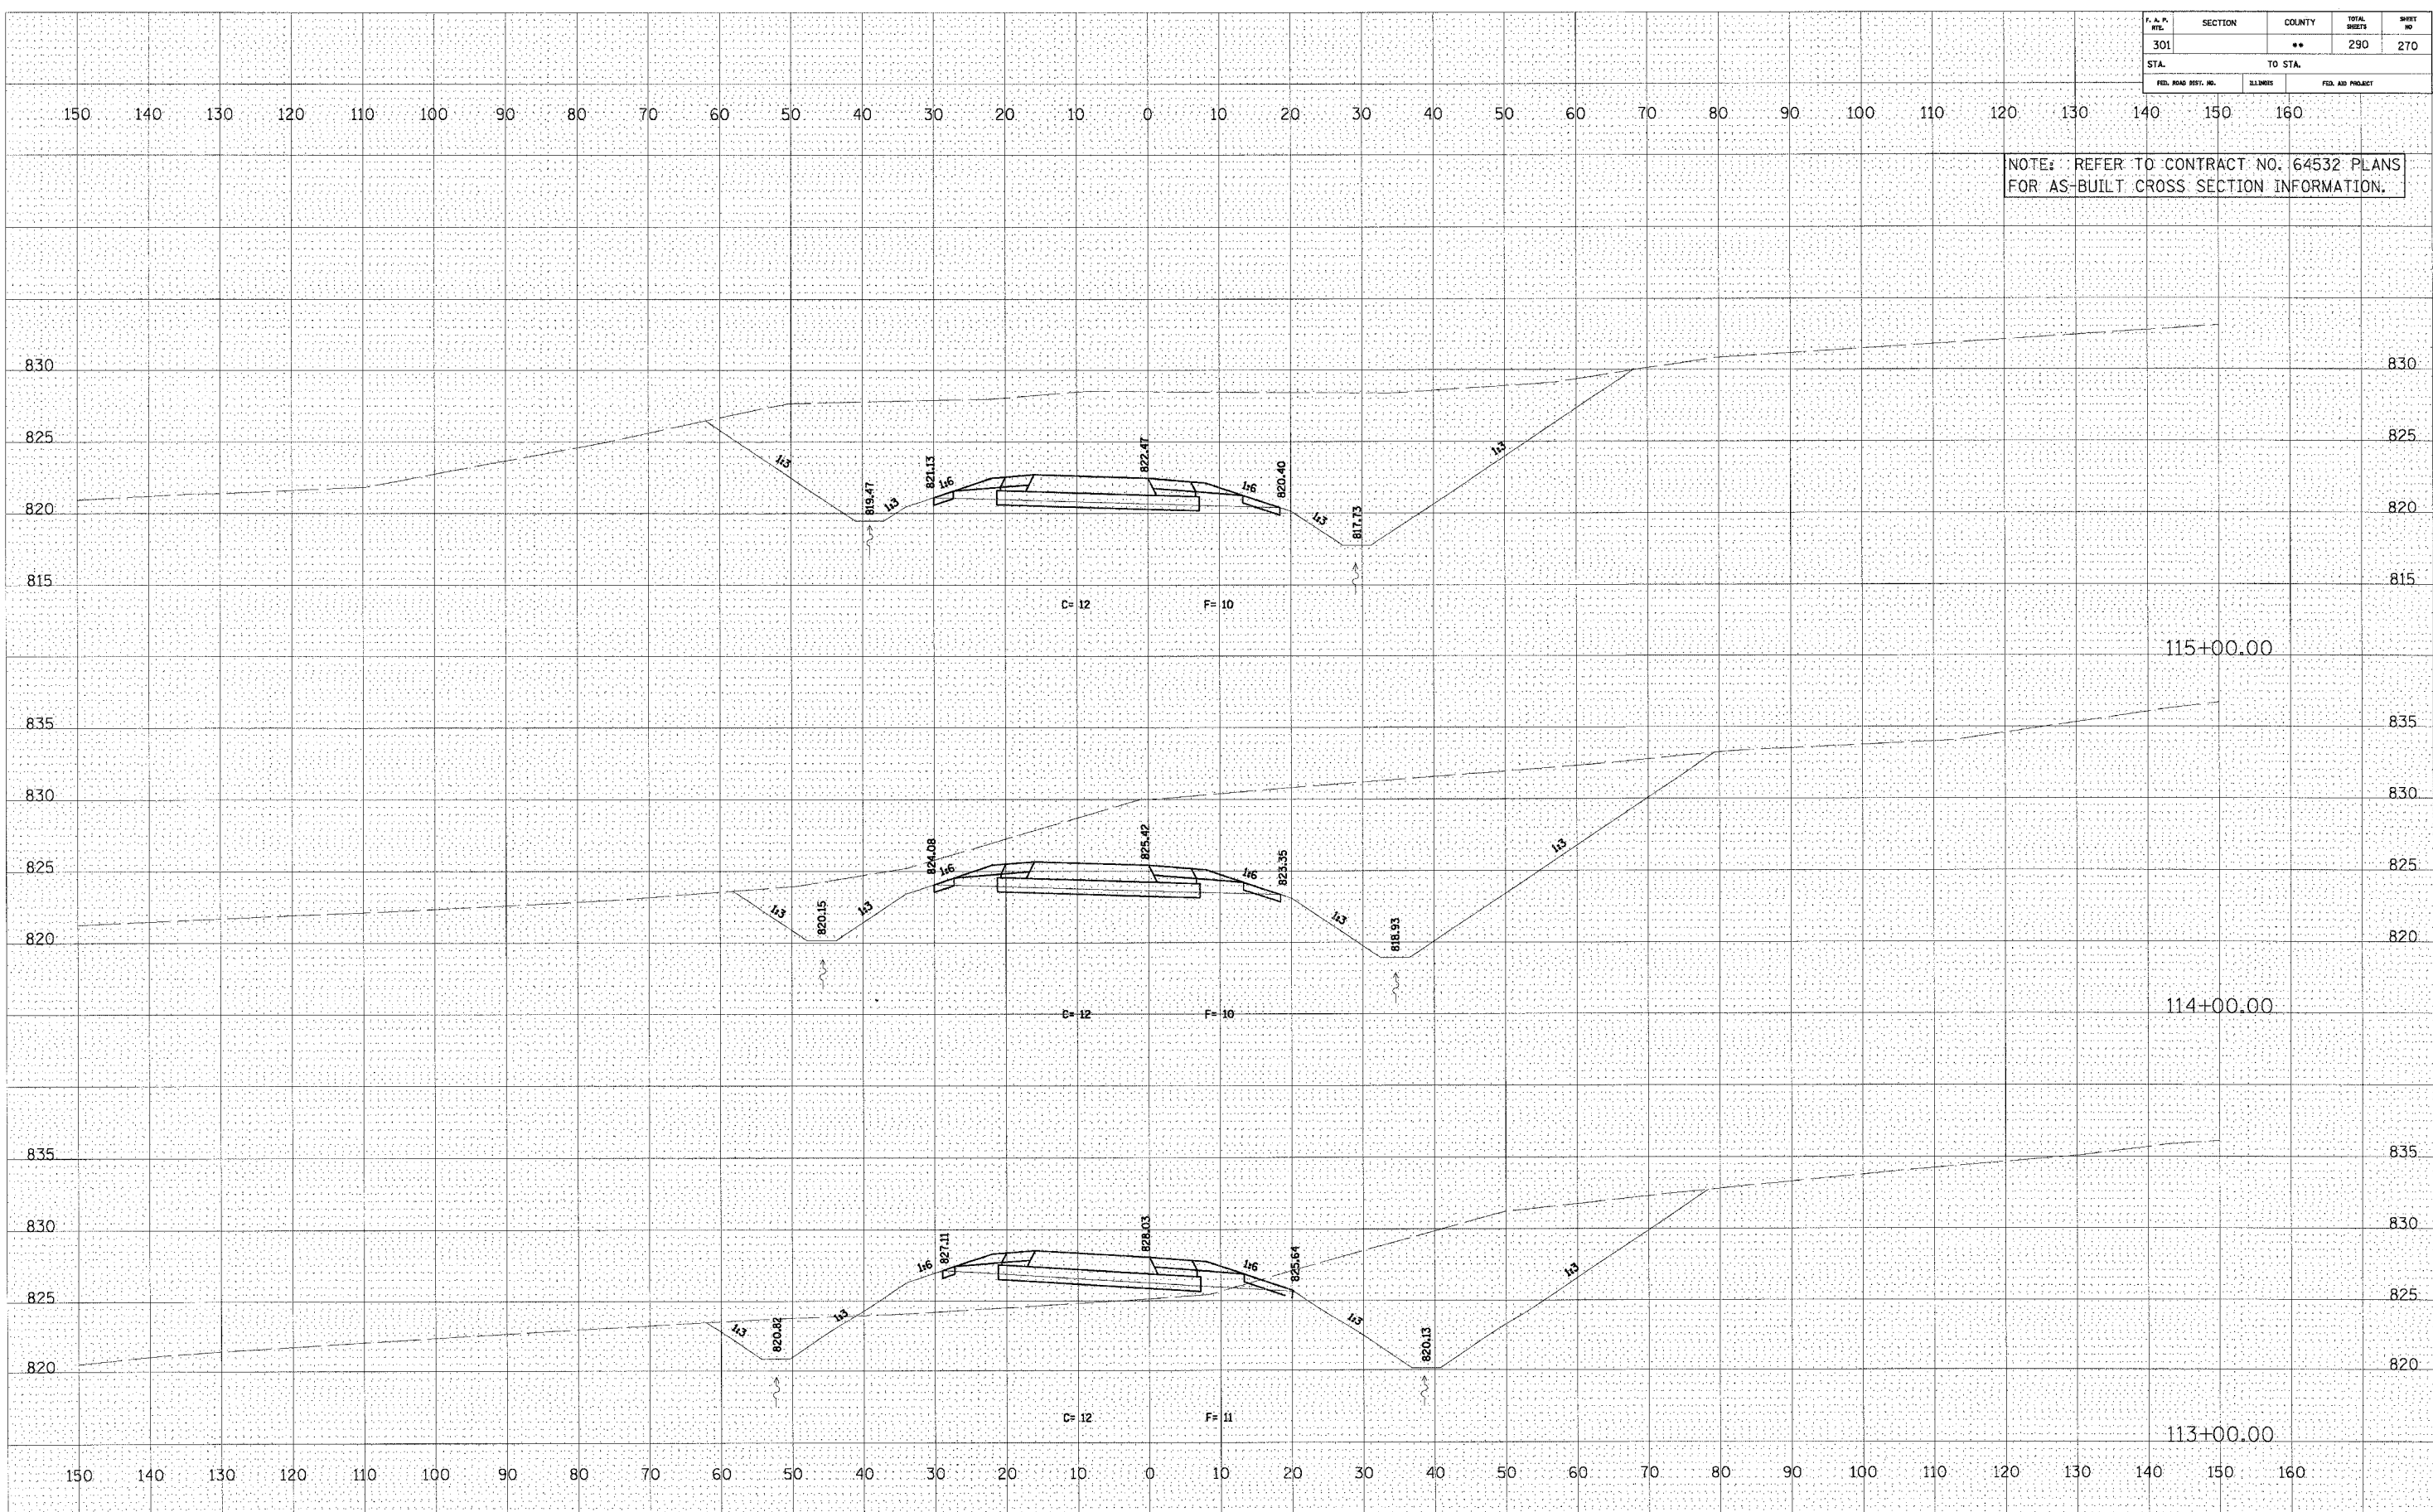

RAMP BC