


CONTRACT NO. 64577

F. A. P. H.E.	SECTION	COUNTY	TOTAL SHEETS	SHEET NO.
301		**	290	275
STA.		TO STA.		
FED. ROAD DIST. NO.	ILLINOIS	FED. AID PROJECT		

NOTE: REFER TO CONTRACT NO. 64532 PLANS FOR AS-BUILT CROSS SECTION INFORMATION.

BY	DATE

BY	DATE

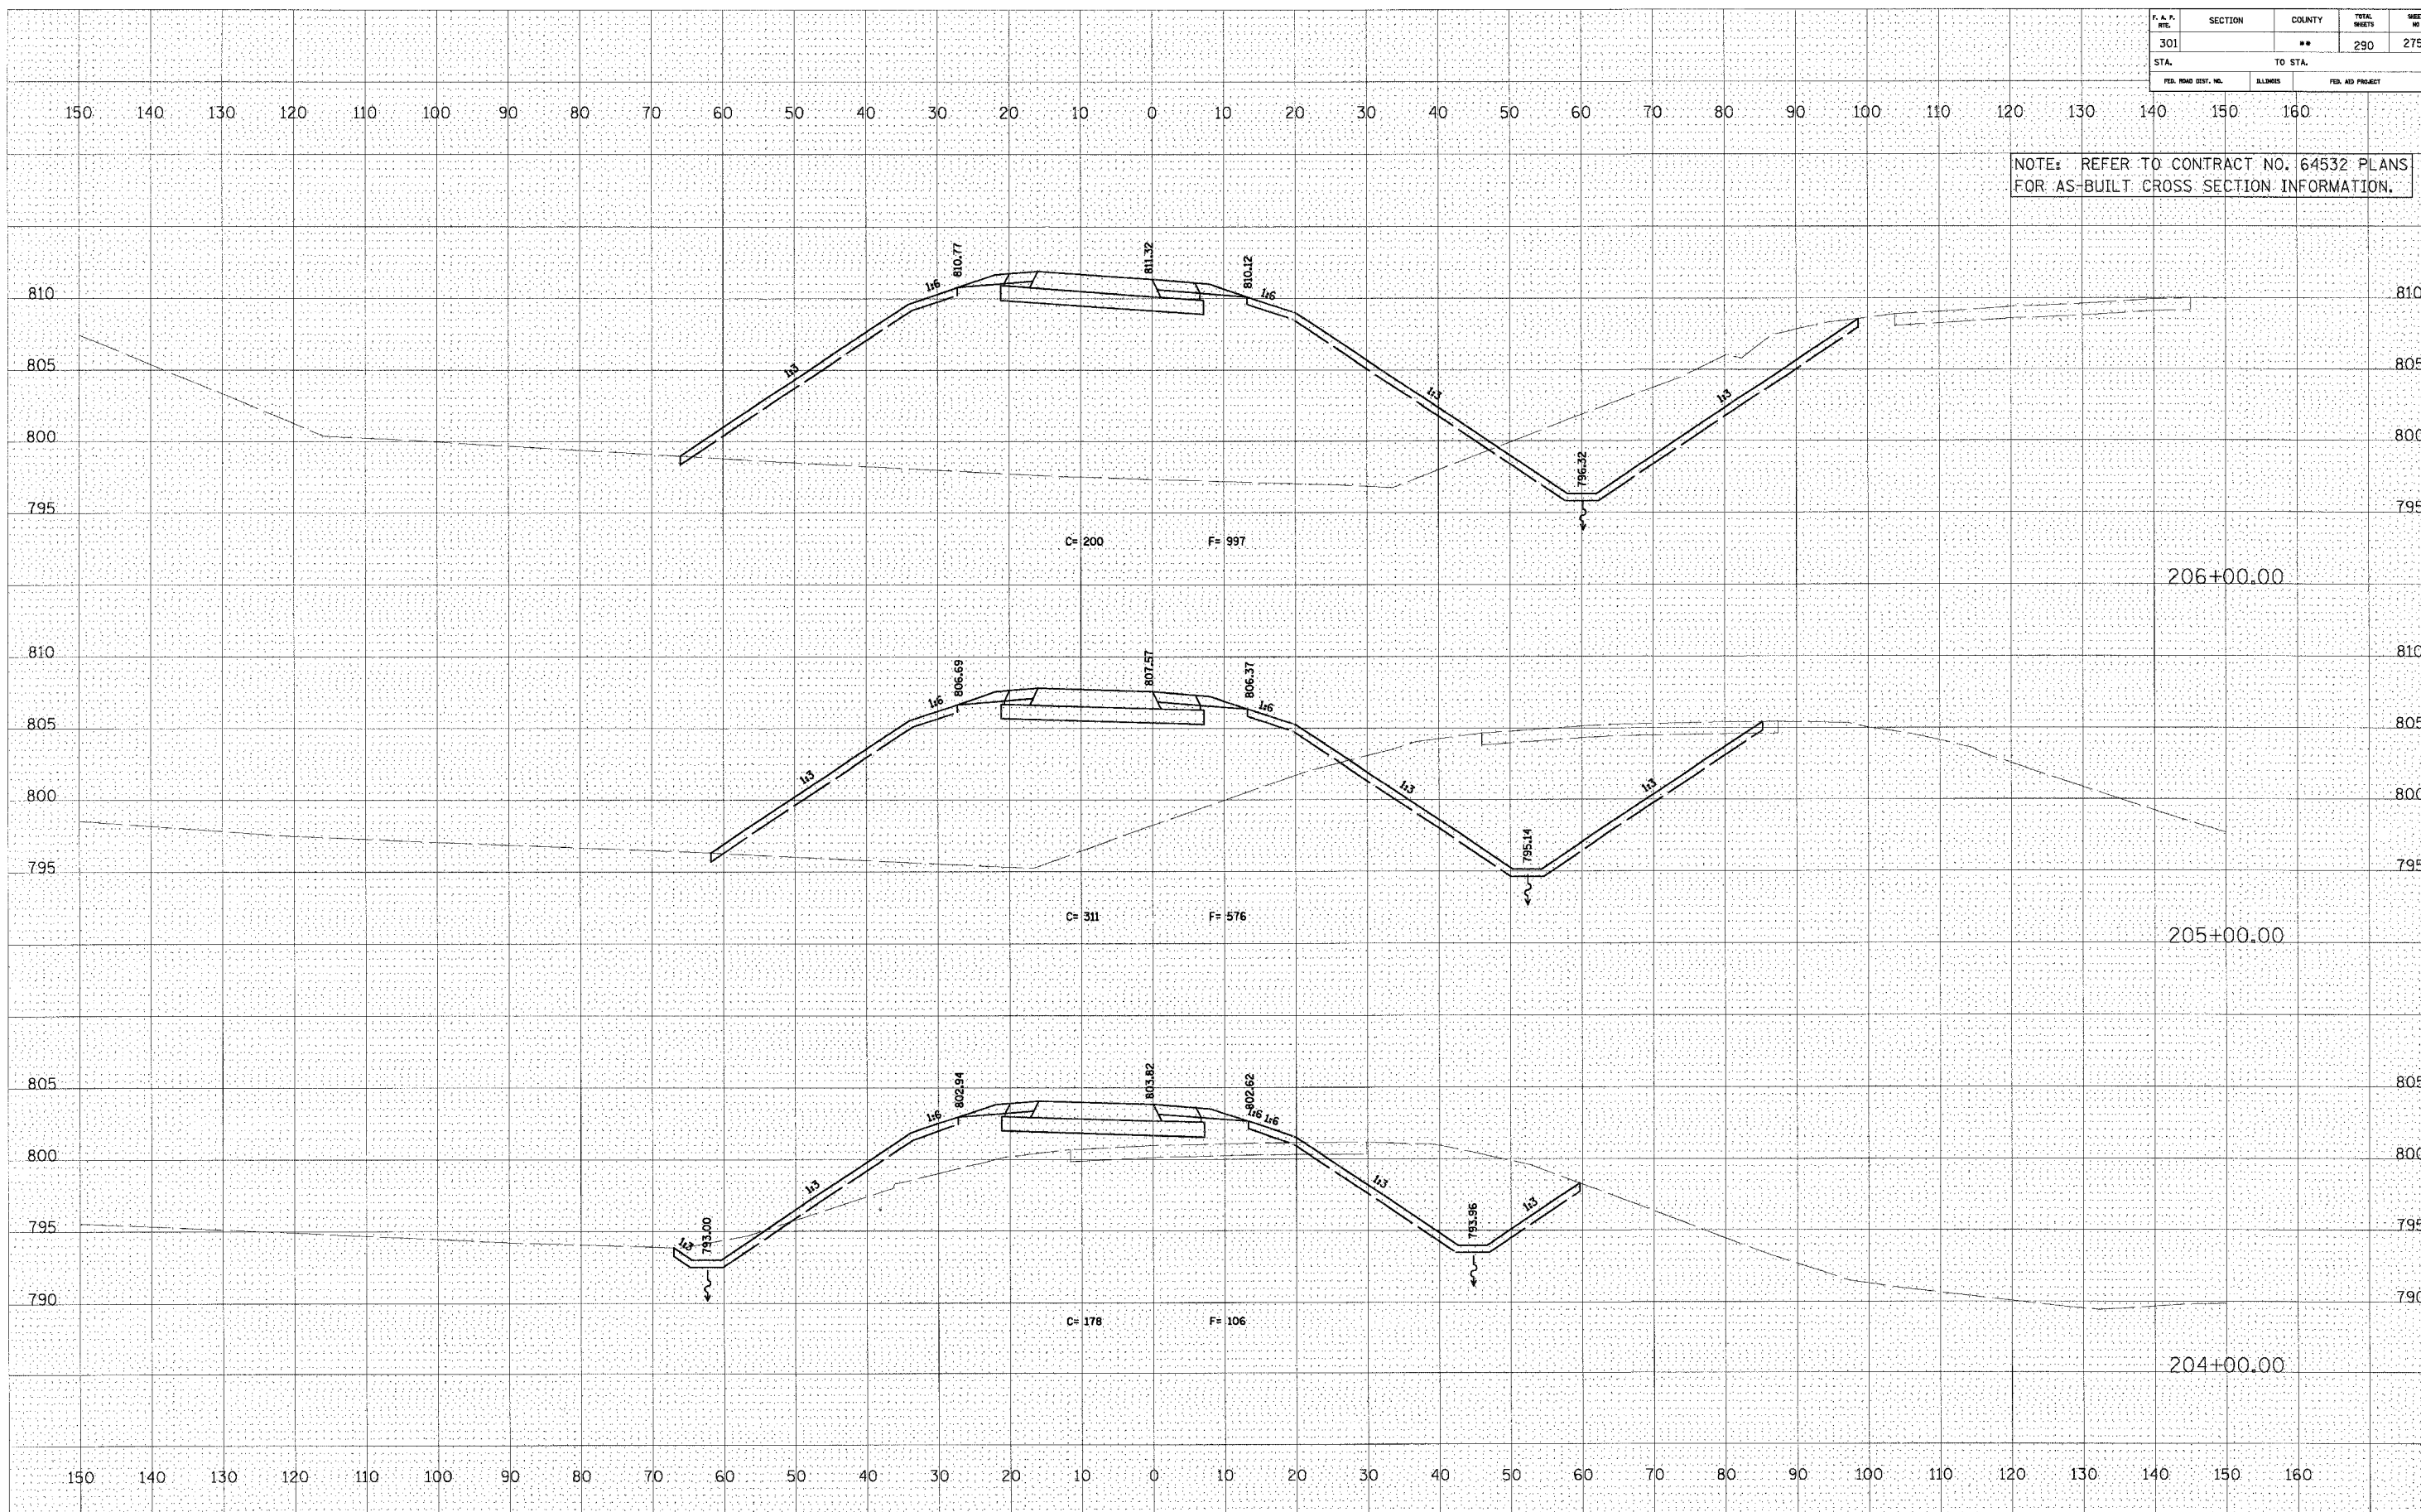

RAMP DB