

F. & P. STA.	SECTION	COUNTY	TOTAL SHEETS	SHEET NO.
301	**	**	290	277
STA. TO STA.		FED. ROAD DIST. NO. SLINROS FED. AID PROJECT		


NOTE: REFER TO CONTRACT NO. 64532 PLANS FOR AS-BUILT CROSS SECTION INFORMATION.

DATE: _____ BY: _____

FINAL SURVEY: _____
 SURVEY PLOTTED: _____
 NOTE BOOK: _____
 NO.: _____

DATE: _____ BY: _____

ORIGINAL SURVEY: _____
 SURVEY PLOTTED: _____
 NOTE BOOK: _____
 NO.: _____

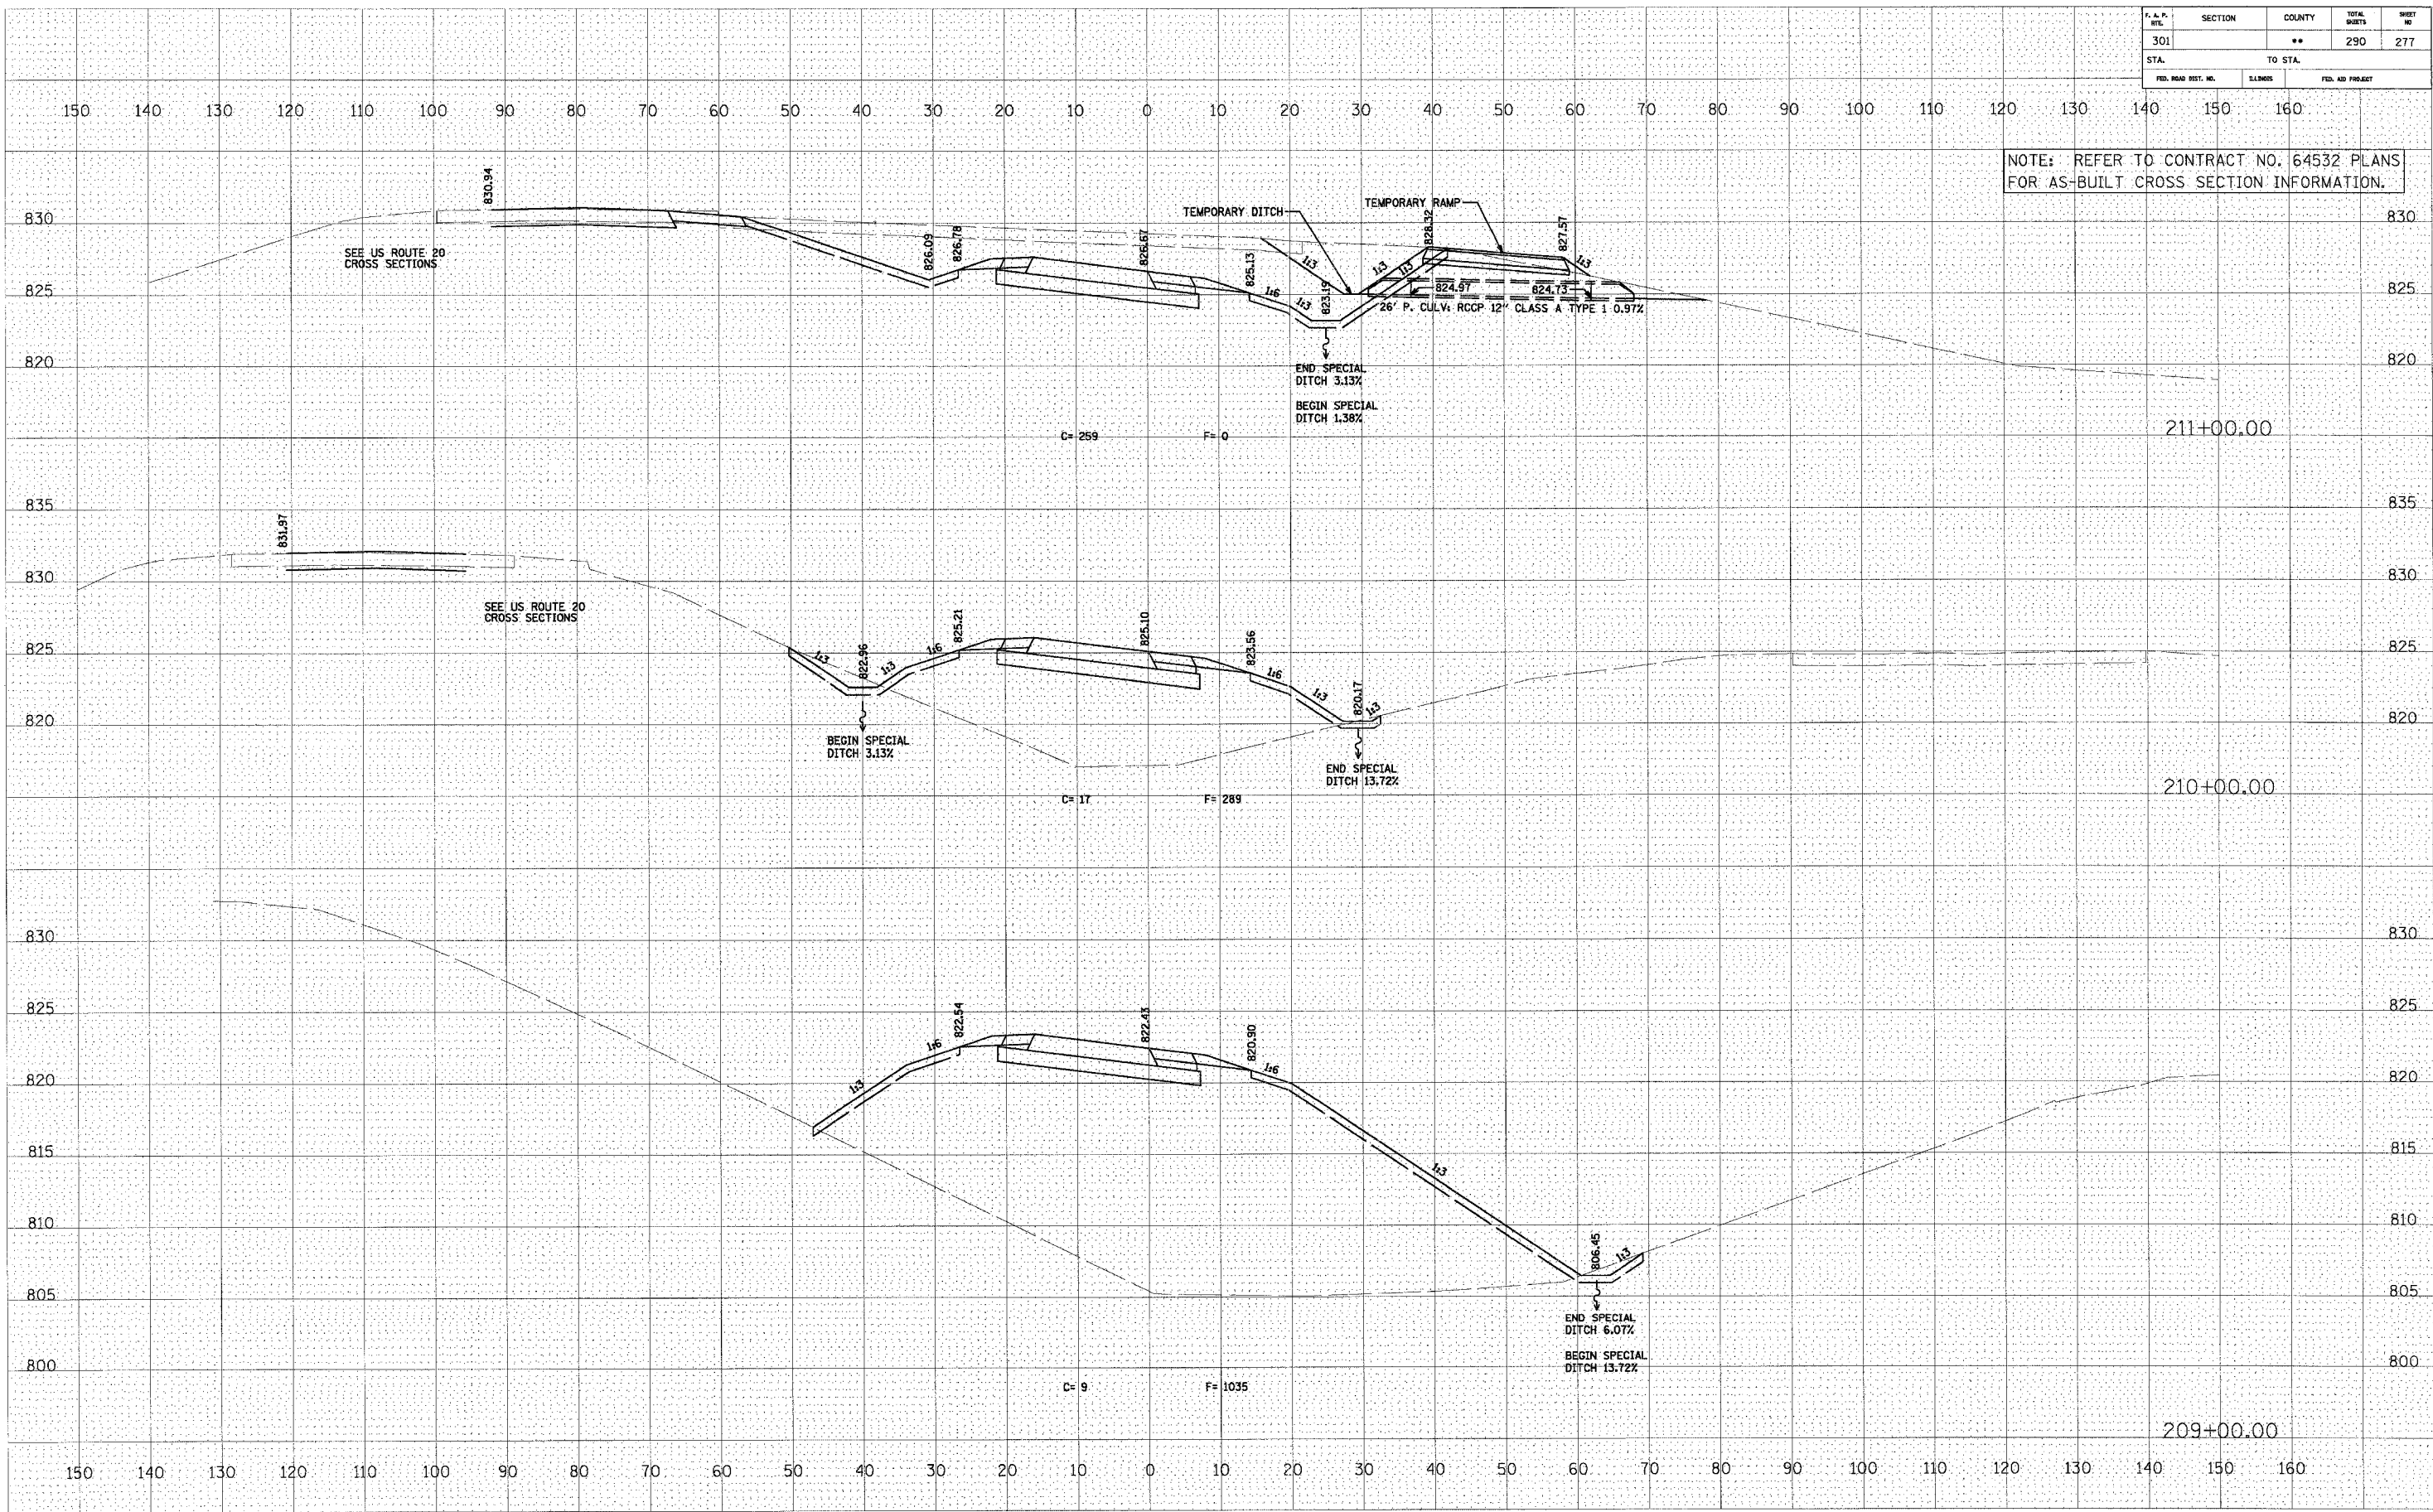

RAMP DB