


F. & P. INT.	SECTION	COUNTY	TOTAL SHEETS	SHEET NO.
301	**	**	290	282
STA.		TO STA.		
FED. ROAD DIST. NO.		ILLINOIS		FED. AID PROJECT

NOTE: REFER TO CONTRACT NO. 64532 PLANS FOR AS-BUILT CROSS SECTION INFORMATION.

DATE	BY
DATE	BY
DATE	BY

DATE	BY
DATE	BY
DATE	BY

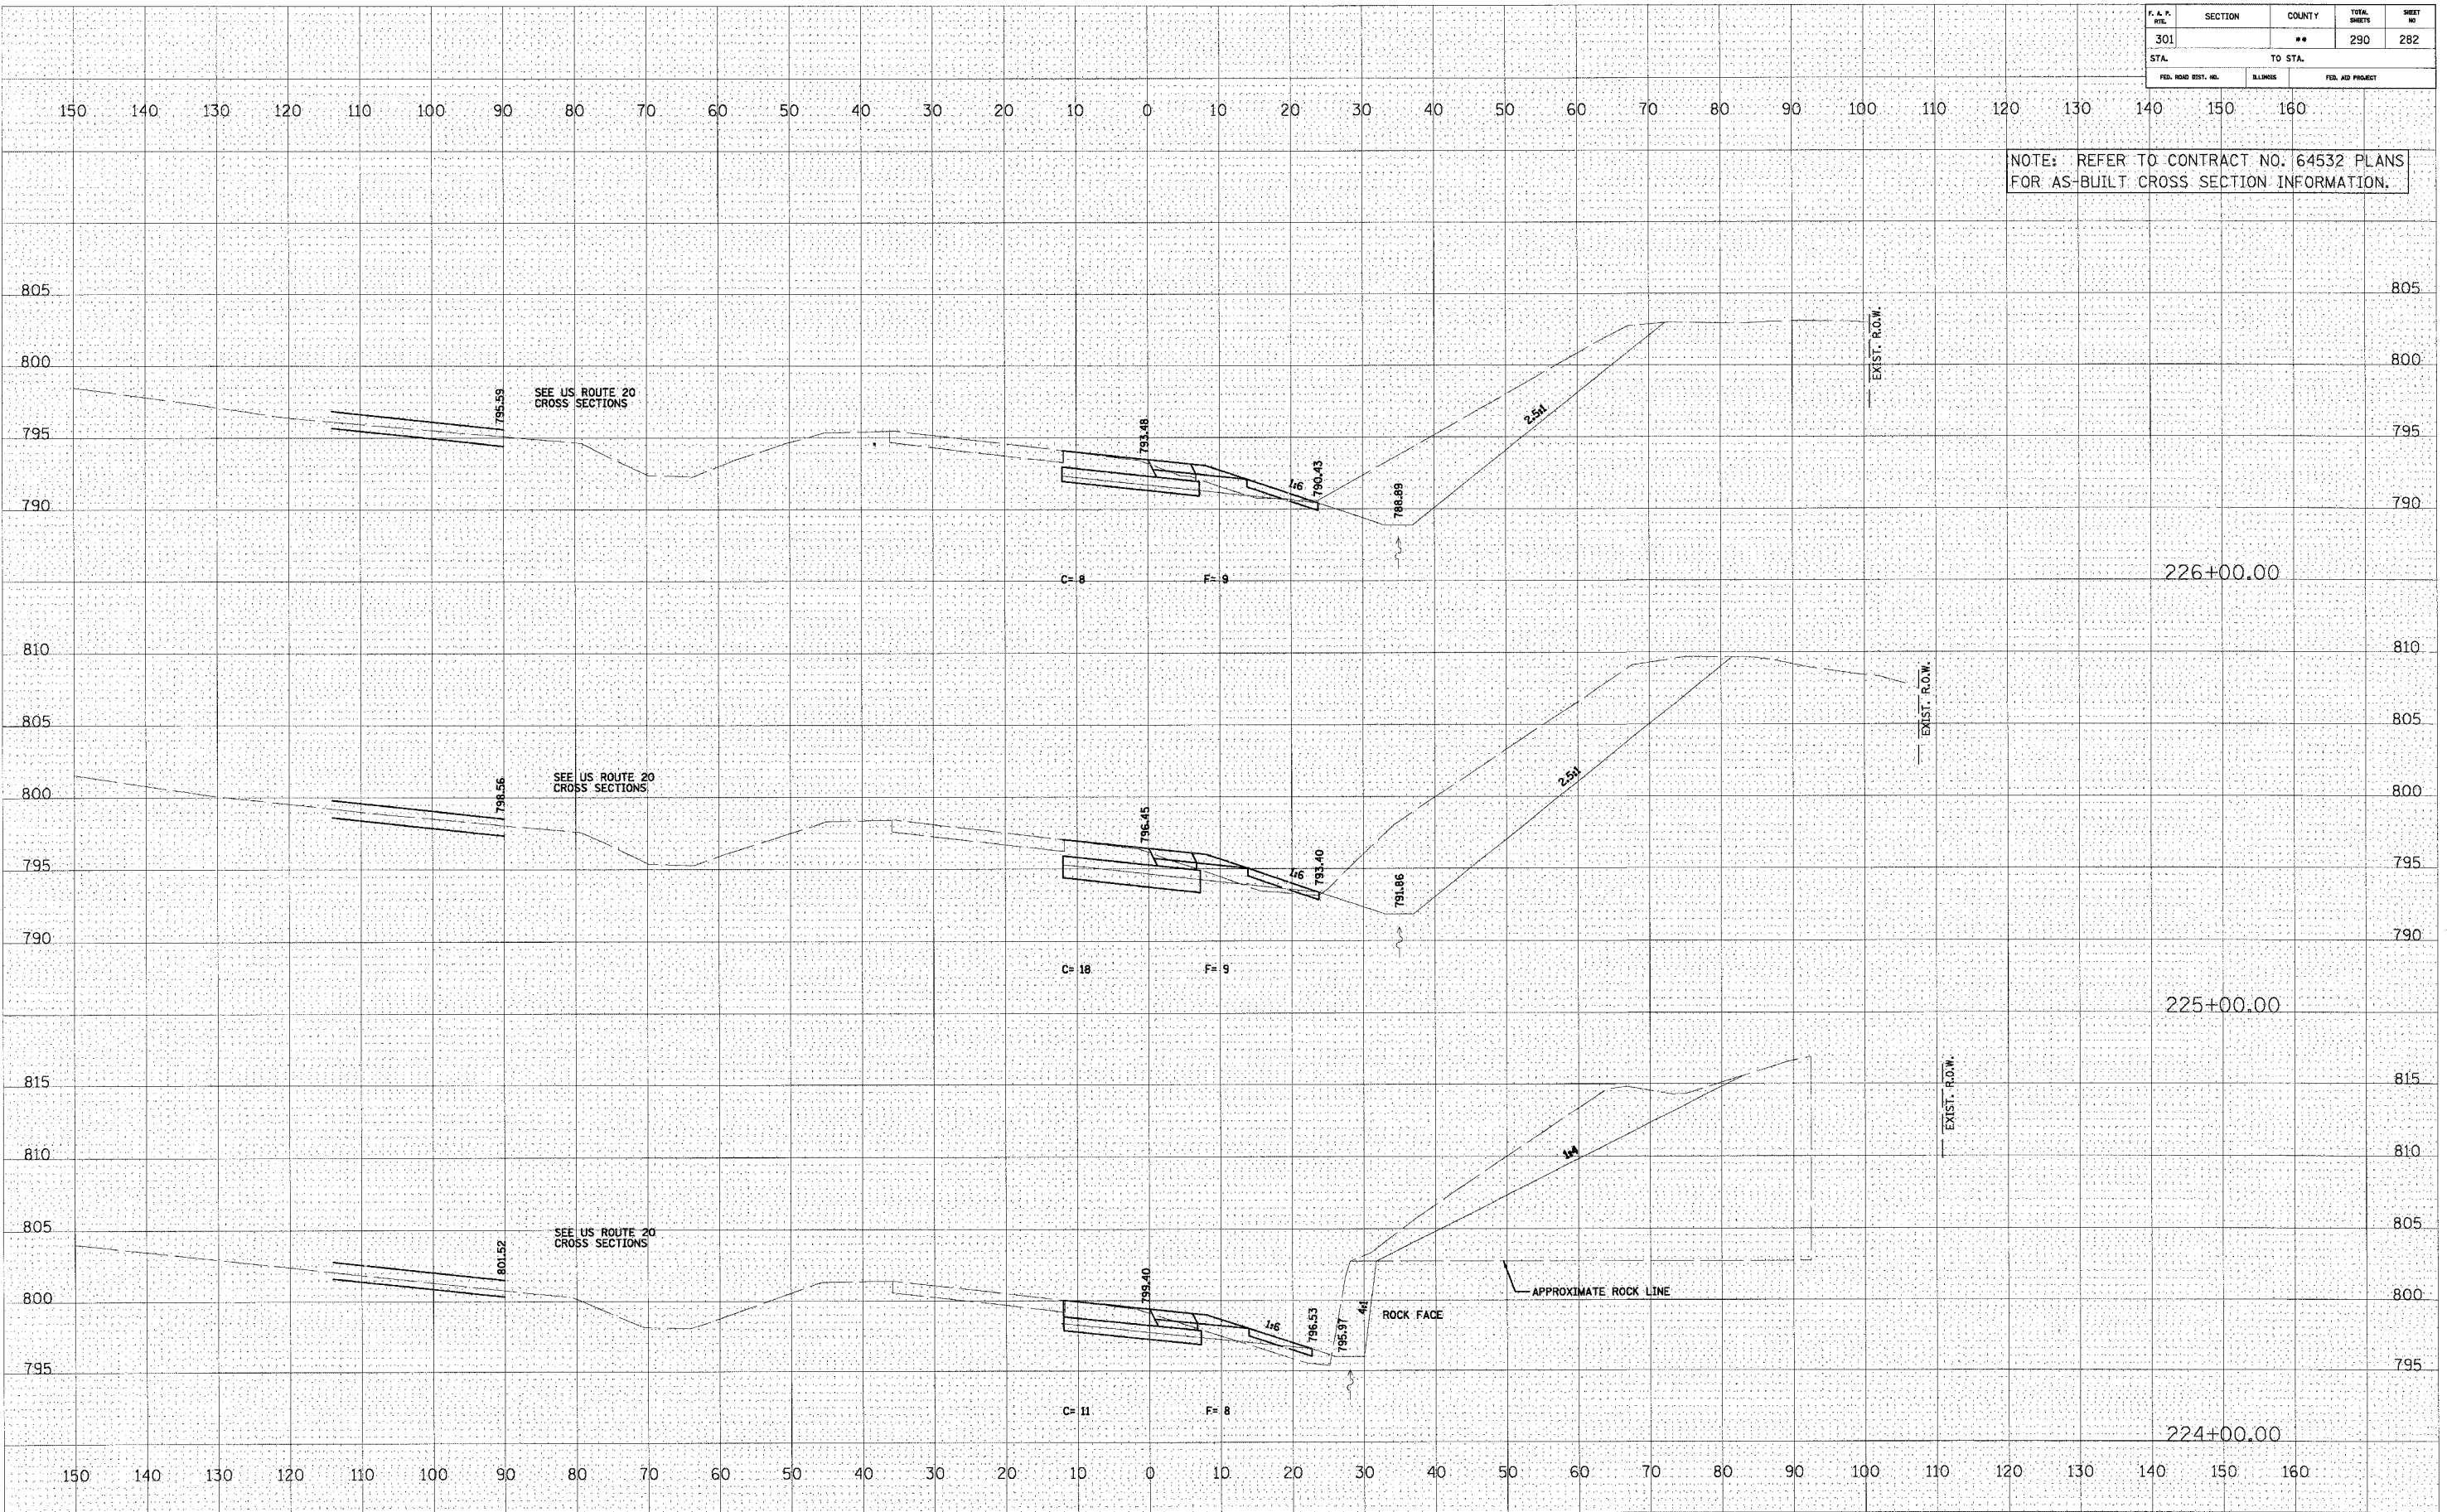

RAMP DB