


F. & P. REL.	SECTION	COUNTY	TOTAL SHEETS	SHEET NO.
301	**	**	290	289
STA.		TO STA.		
FED. ROAD DIST. NO.		BLK/MS		FED. AID PROJECT

NOTE: REFER TO CONTRACT NO. 64532 PLANS FOR AS-BUILT CROSS SECTION INFORMATION.

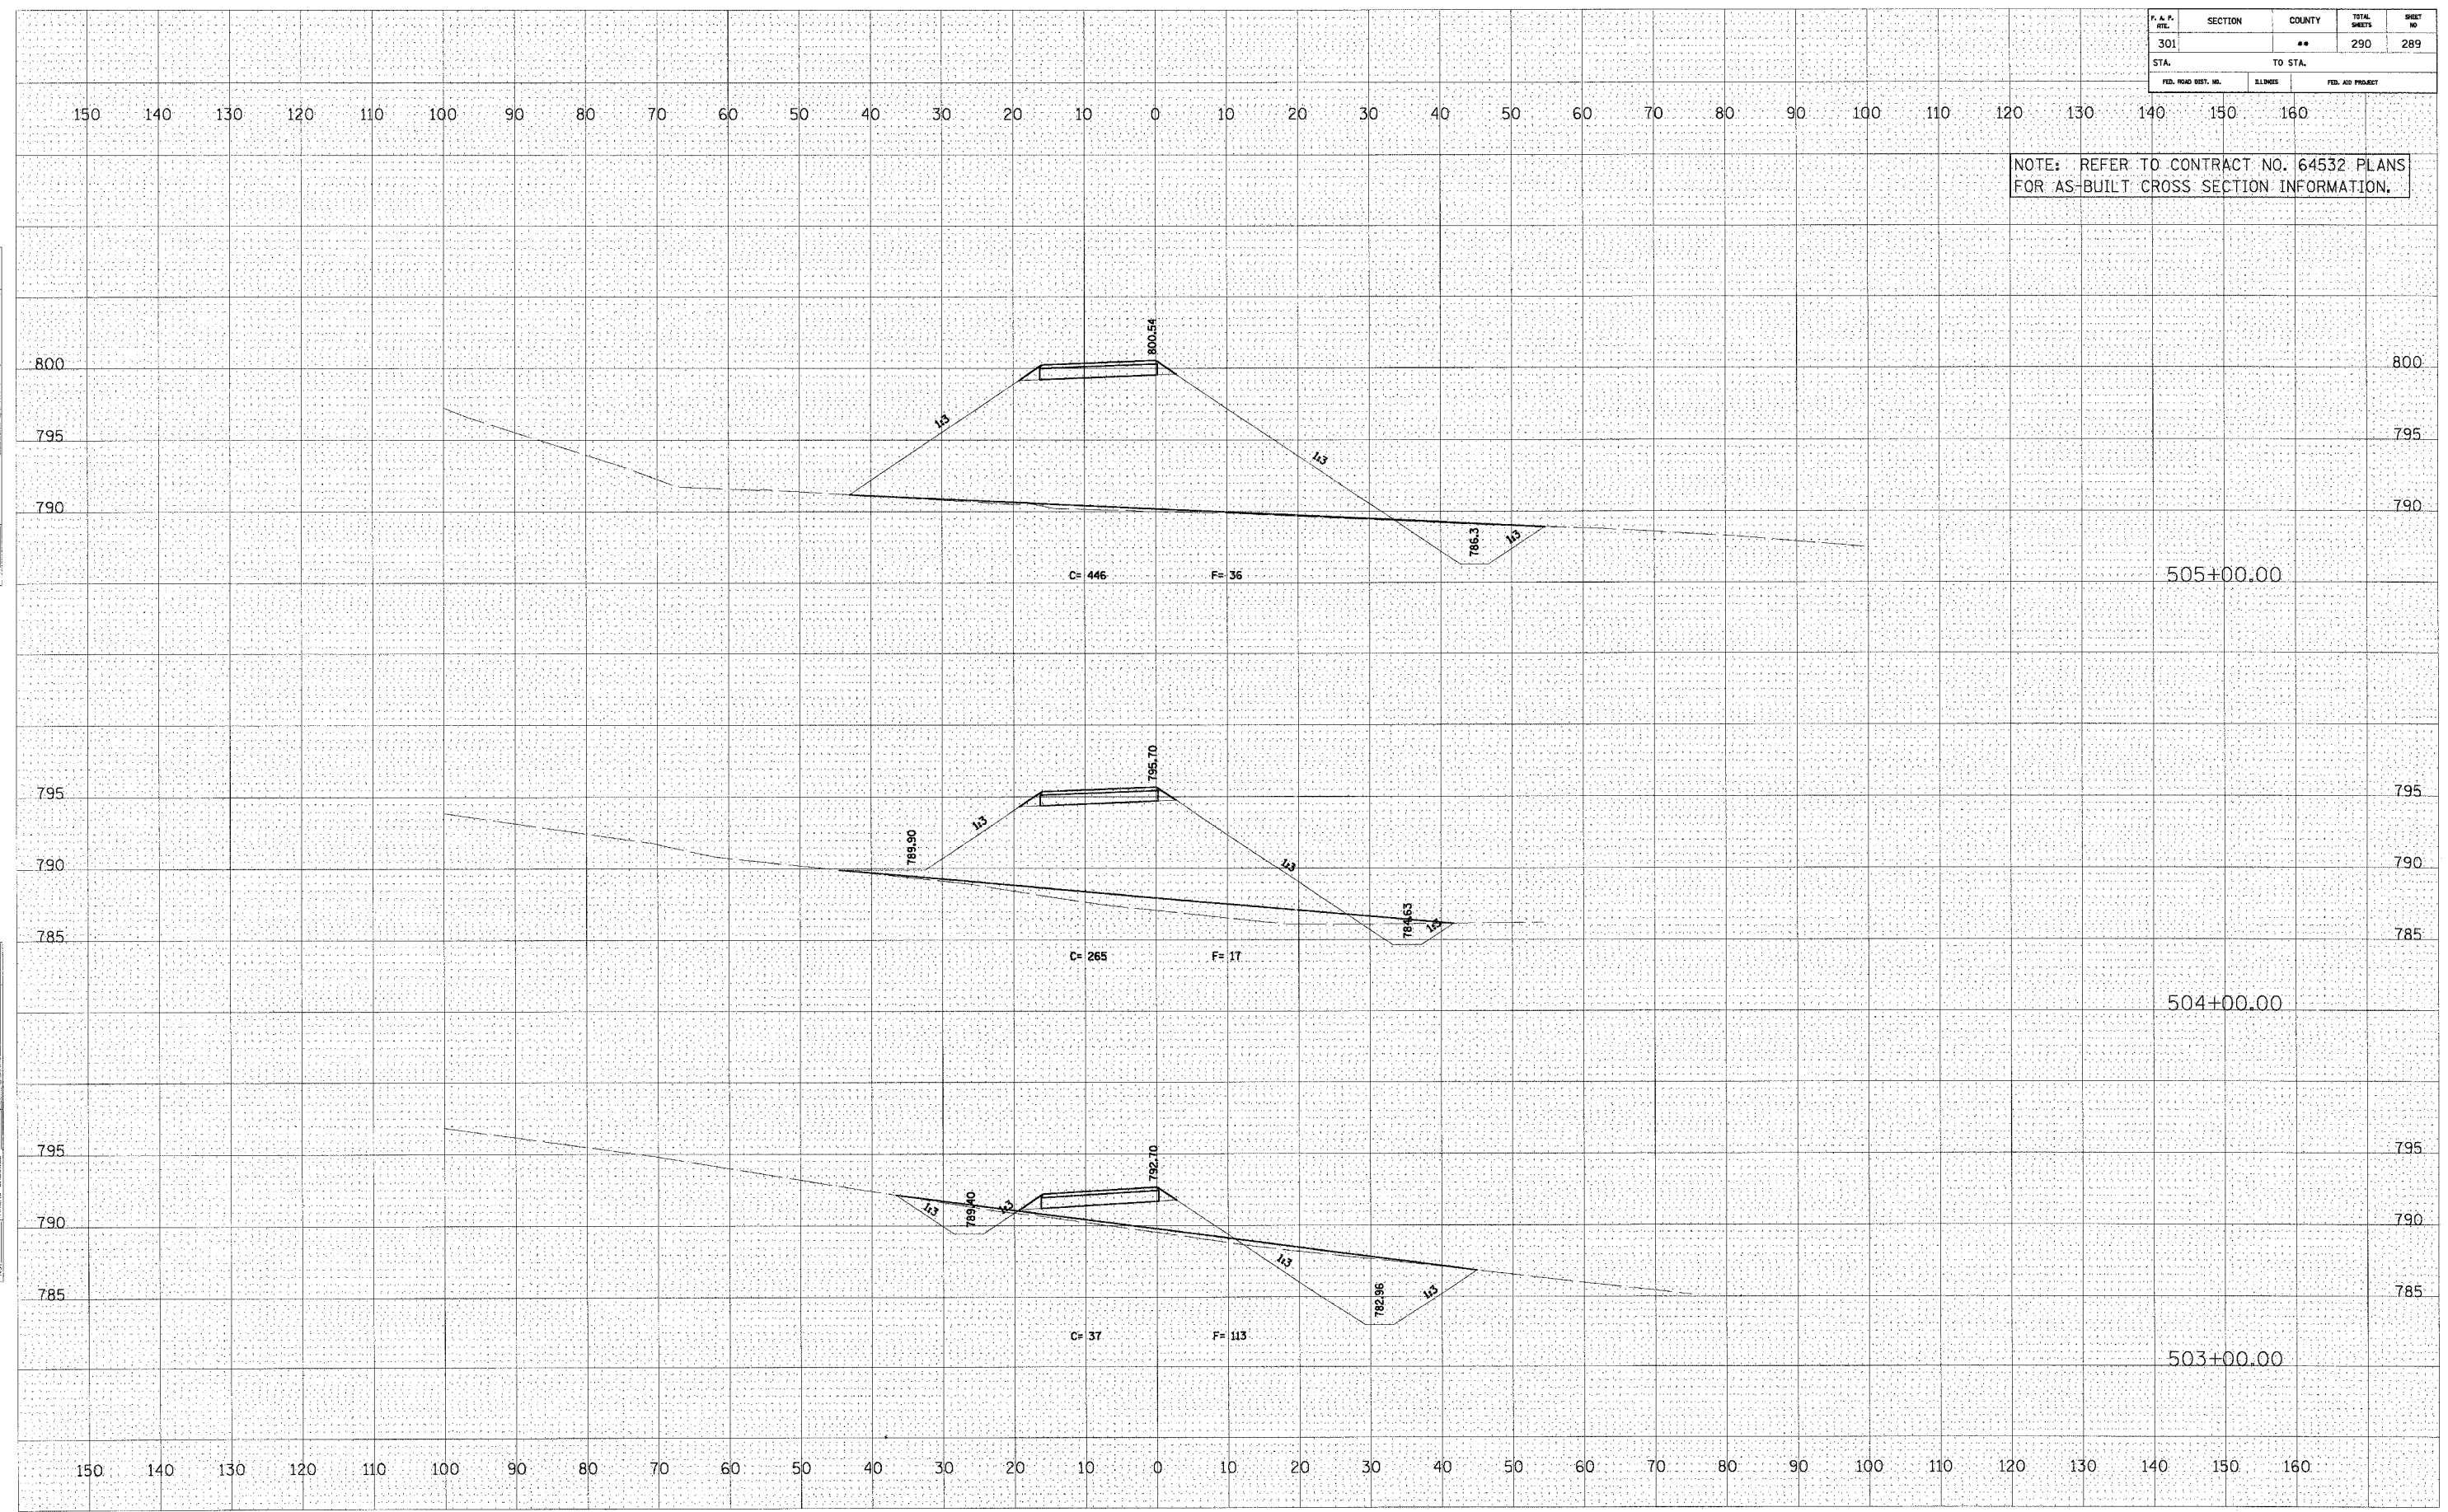

TEMPORARY RAMP

DATE	BY
DATE	BY
DATE	BY
DATE	BY
DATE	BY

DATE	BY
DATE	BY
DATE	BY
DATE	BY
DATE	BY