



F.A.P. RTE.	SECTION	COUNTY	TOTAL SHEETS	SHEET NO.
22	6M & TS	HENRY	257	8
STA.		TO STA.		
FED. ROAD DIST. NO.		ILLINOIS	FED. AID PROJECT	

TYPICAL SECTIONS

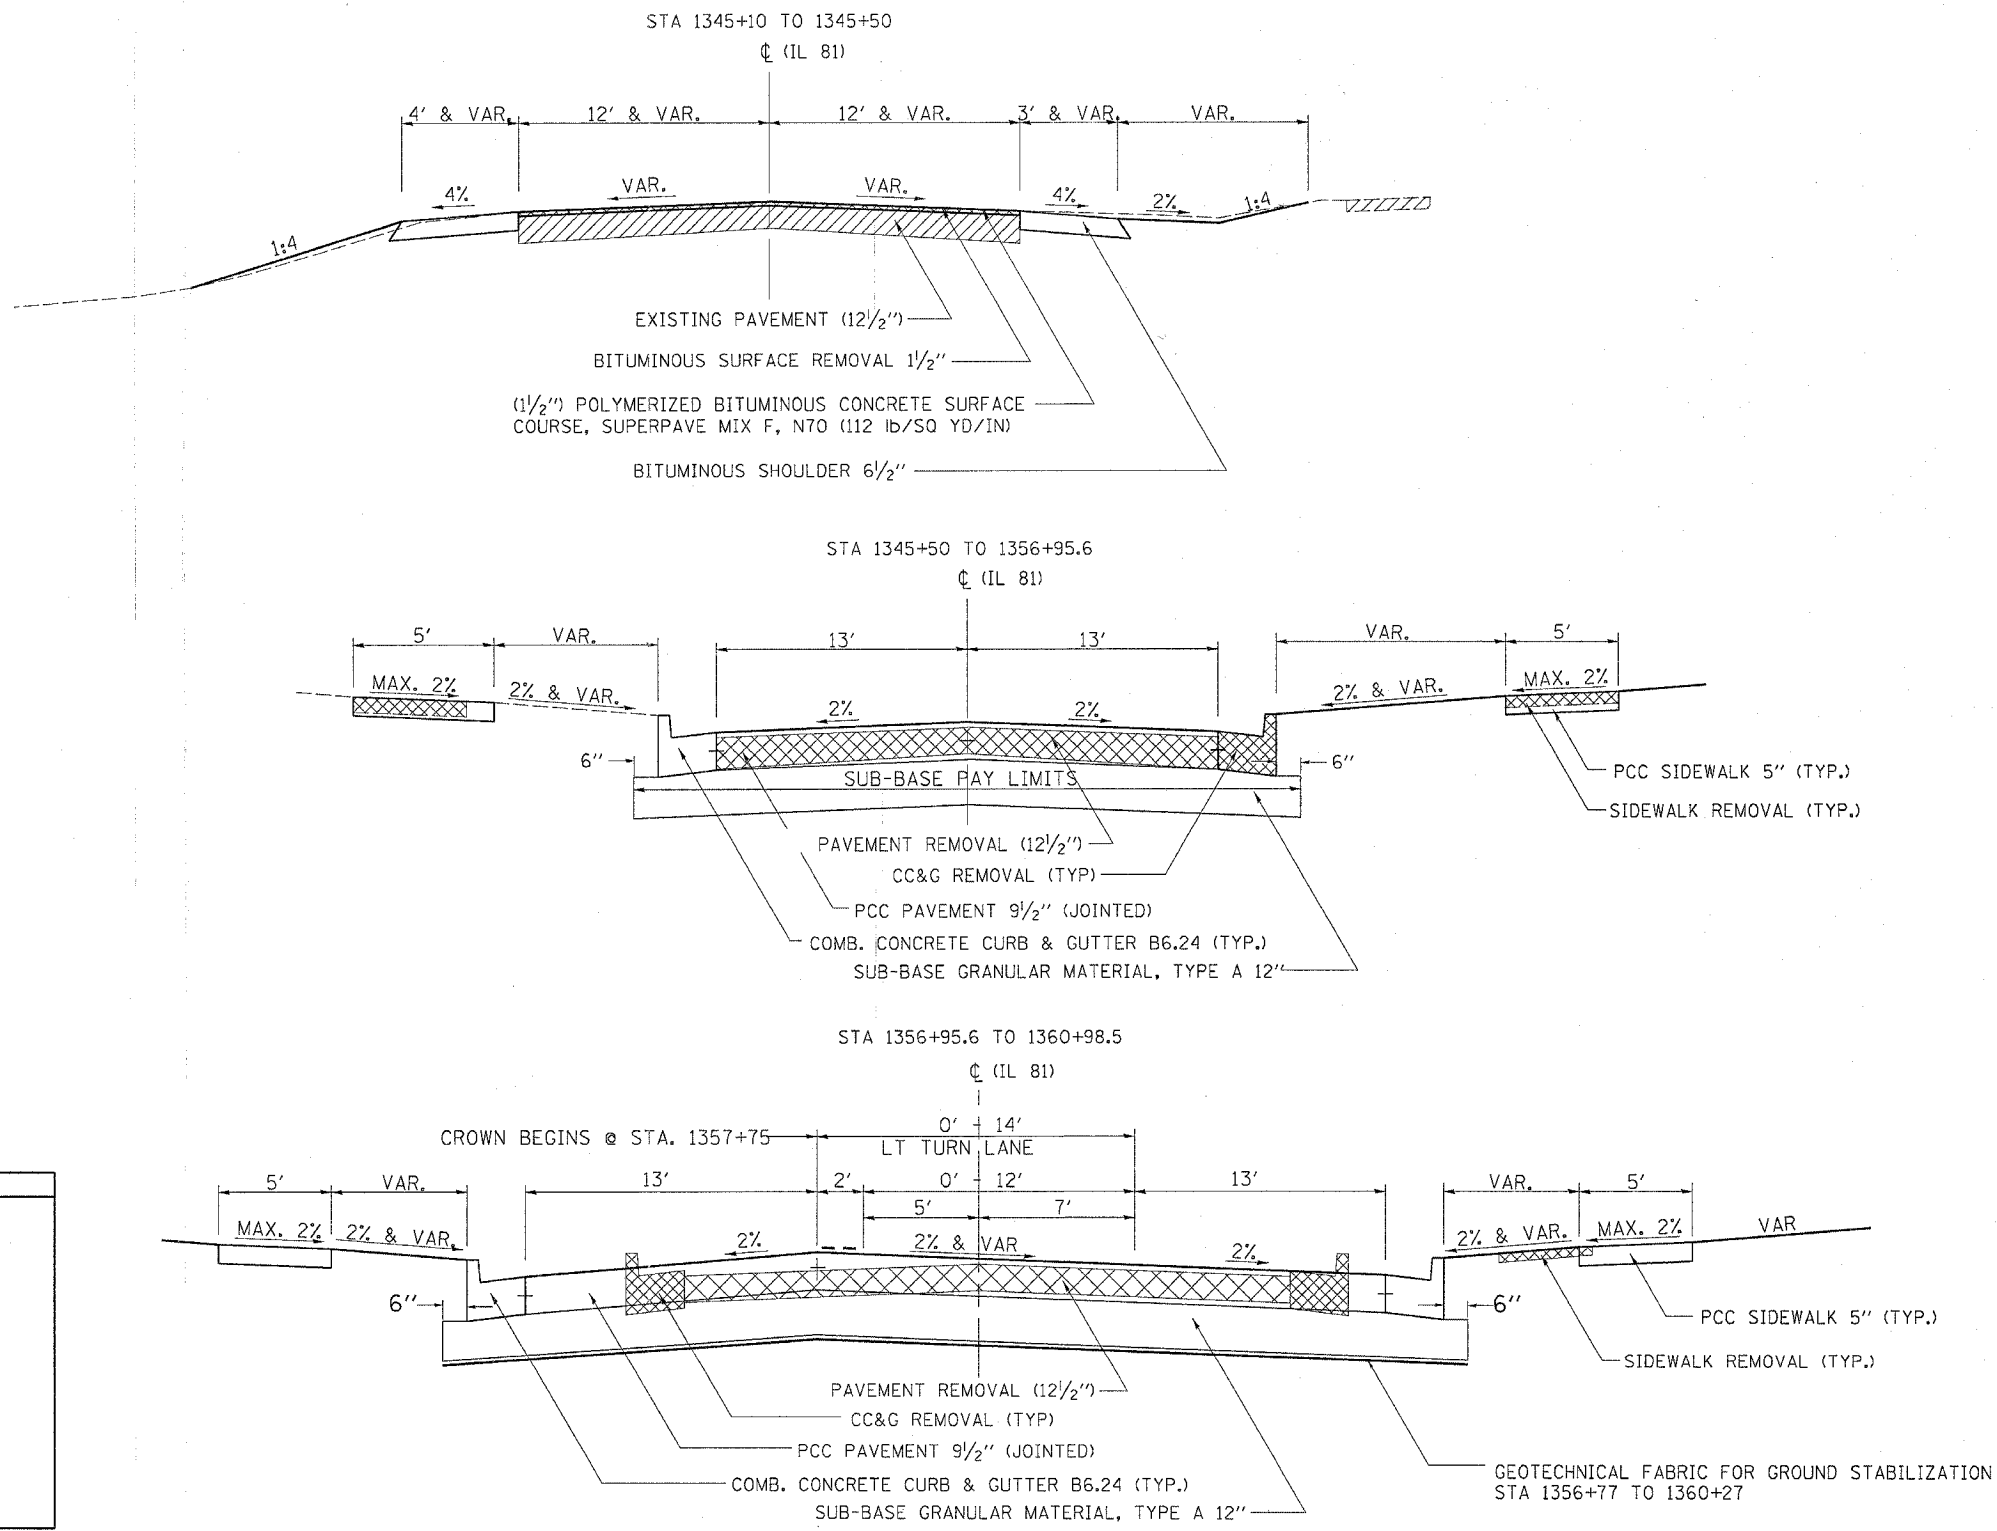

SEE CROSS-SECTIONS FOR LOCATIONS

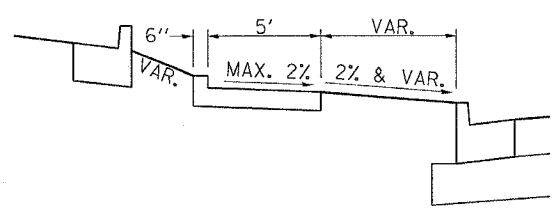

SEE CROSS-SECTIONS FOR SIDEWALK CURB HEIGHT
 NOTE: CURB IS INCLUDED IN COST OF PCC SIDEWALKS

STRUCTURAL DESIGN INFORMATION - RIGID PA			
STRUCTURAL DESIGN TRAFFIC:	YEAR	2014	VEMENT
PV =	6060	SU =	325
		MU =	65
ROAD/STREET CLASSIFICATION:	Class II		
PERCENT OF STRUCTURAL DESIGN TRAFFIC IN DESIGN LANE:			
P =	50%	S =	50%
		M =	50%
TRAFFIC FACTOR:	TF = 5.51		
MINIMUM SOIL SUPPORT:			
IBR =	3.9	(STA 1345+50 TO 1360+98.5)	