


F.A. P. RTE.	SECTION	COUNTY	TOTAL SHEETS	SHEET NO.
22	6M & TS	HENRY	257	44
STA.		TO STA.		
FED. ROAD DIST. NO.		ILLINOIS	FED. AID PROJECT	

STAGE 2

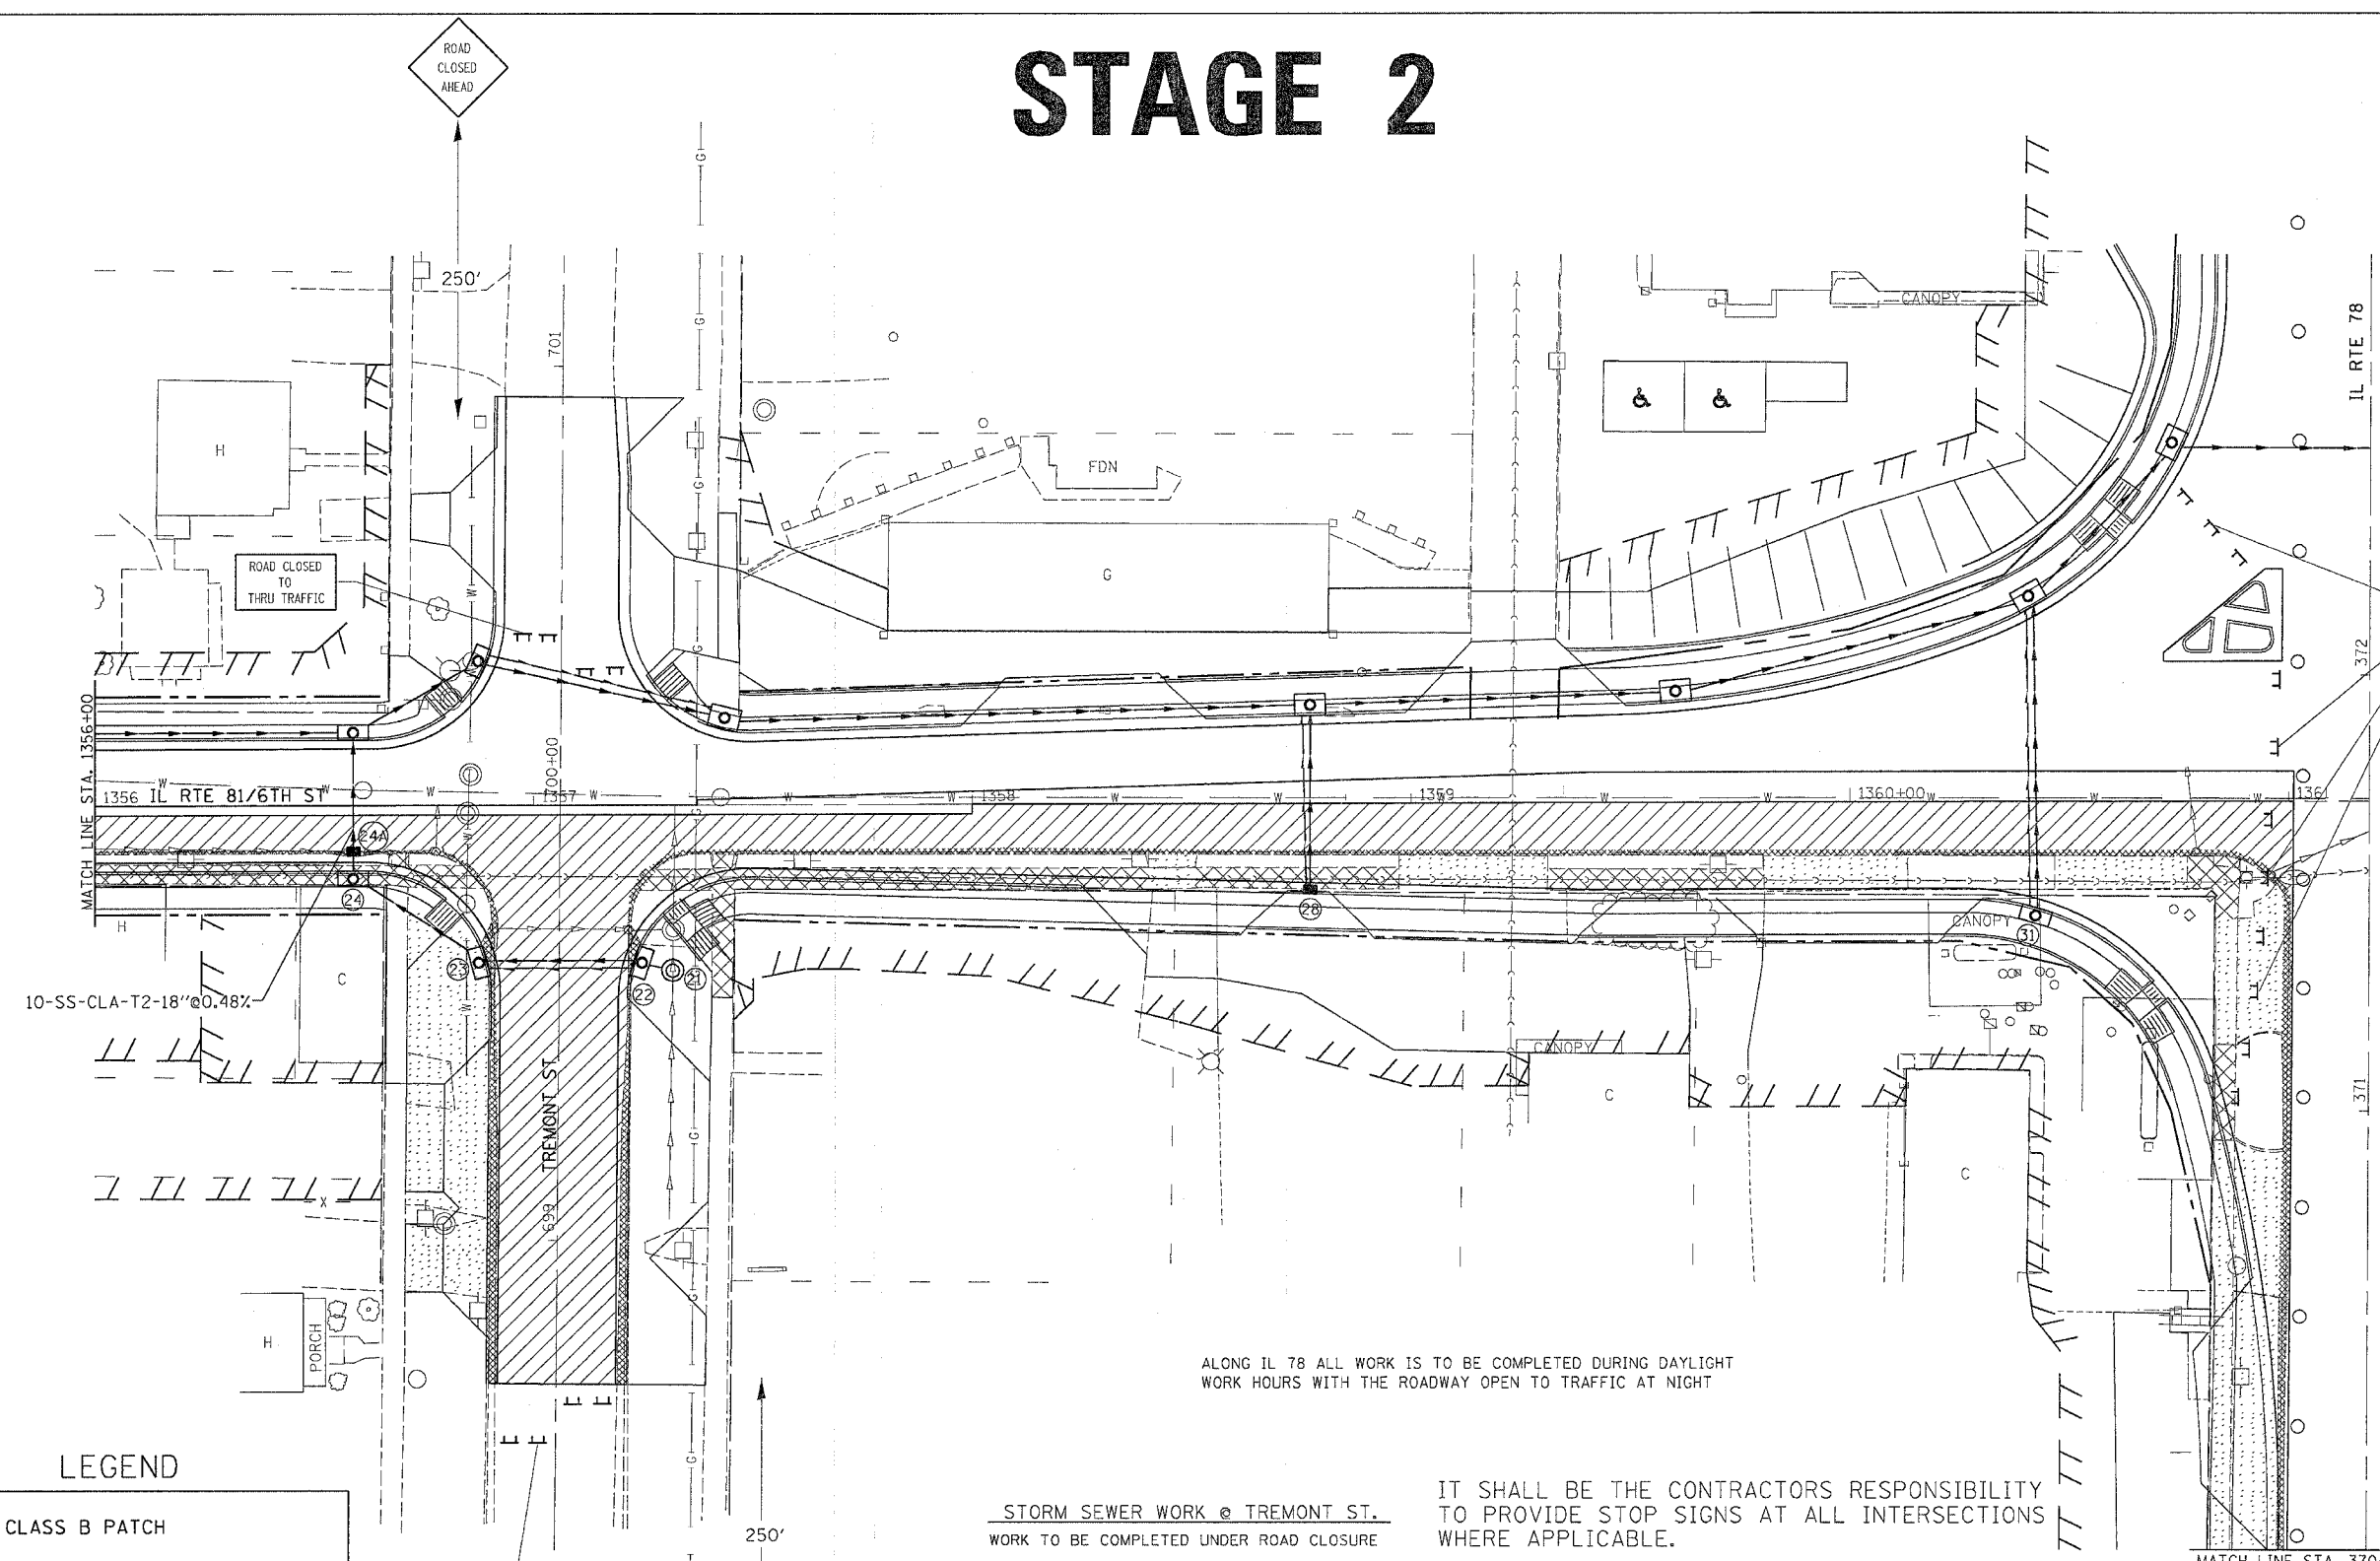

LEGEND

	CLASS B PATCH
	PAVEMENT REMOVAL
	DRIVEWAY PAVEMENT REMOVAL
	COMB. CURB & GUTTER REMOVAL
	SIDEWALK REMOVAL
	TREE REMOVAL

STORM SEWER WORK @ TREMONT ST.
WORK TO BE COMPLETED UNDER ROAD CLOSURE

1. REMOVE TEMPORARY STORM SEWER, GUTTERS AND INLET SPL.
2. INSTALL PERMANENT STORM SEWER FROM INLET SPL NO. 5 (24) TO PREVIOUSLY LAID STORM SEWER.
3. BUILD UP WALLS OF INLET SPL NO. 5 (24) AND PLACE LID AT FINAL ELEVATION.

(ALL COSTS ASSOCIATED WITH THIS WORK SHALL BE INCLUDED IN THE UNIT PRICE OF INLET SPL NO. 5.

IT SHALL BE THE CONTRACTORS RESPONSIBILITY TO PROVIDE STOP SIGNS AT ALL INTERSECTIONS WHERE APPLICABLE.

TRAFFIC CONTROL LEGEND

	DRUM WITH LIGHT
	TYPE III BARRICADE WITH FLASHERS

ALONG IL 78 ALL WORK IS TO BE COMPLETED DURING DAYLIGHT WORK HOURS WITH THE ROADWAY OPEN TO TRAFFIC AT NIGHT

ALL DROPOFFS EXCEEDING 3" SHALL CONFORM TO ARTICLE 701.04(b)(1).

REVISIONS	
NAME	DATE

ILLINOIS DEPARTMENT OF TRANSPORTATION

SCALE: VERT. HORIZ. DATE

DRAWN BY CHECKED BY

PLUT DATE = Thu Oct 27 18:29:31 2005
 FILE NAME = N:\216886\64640\stage2.dgn
 PLOT SCALE = 1/8" = 1'-0"
 REFERENCE = REF#