


STAGE 3A & 3

F.A.P. RTE.	SECTION	COUNTY	TOTAL SHEETS	SHEET NO.
22	6M & TS	HENRY	257	48
STA.		TO STA.		
FED. ROAD DIST. NO.		ILLINOIS	FED. AID PROJECT	

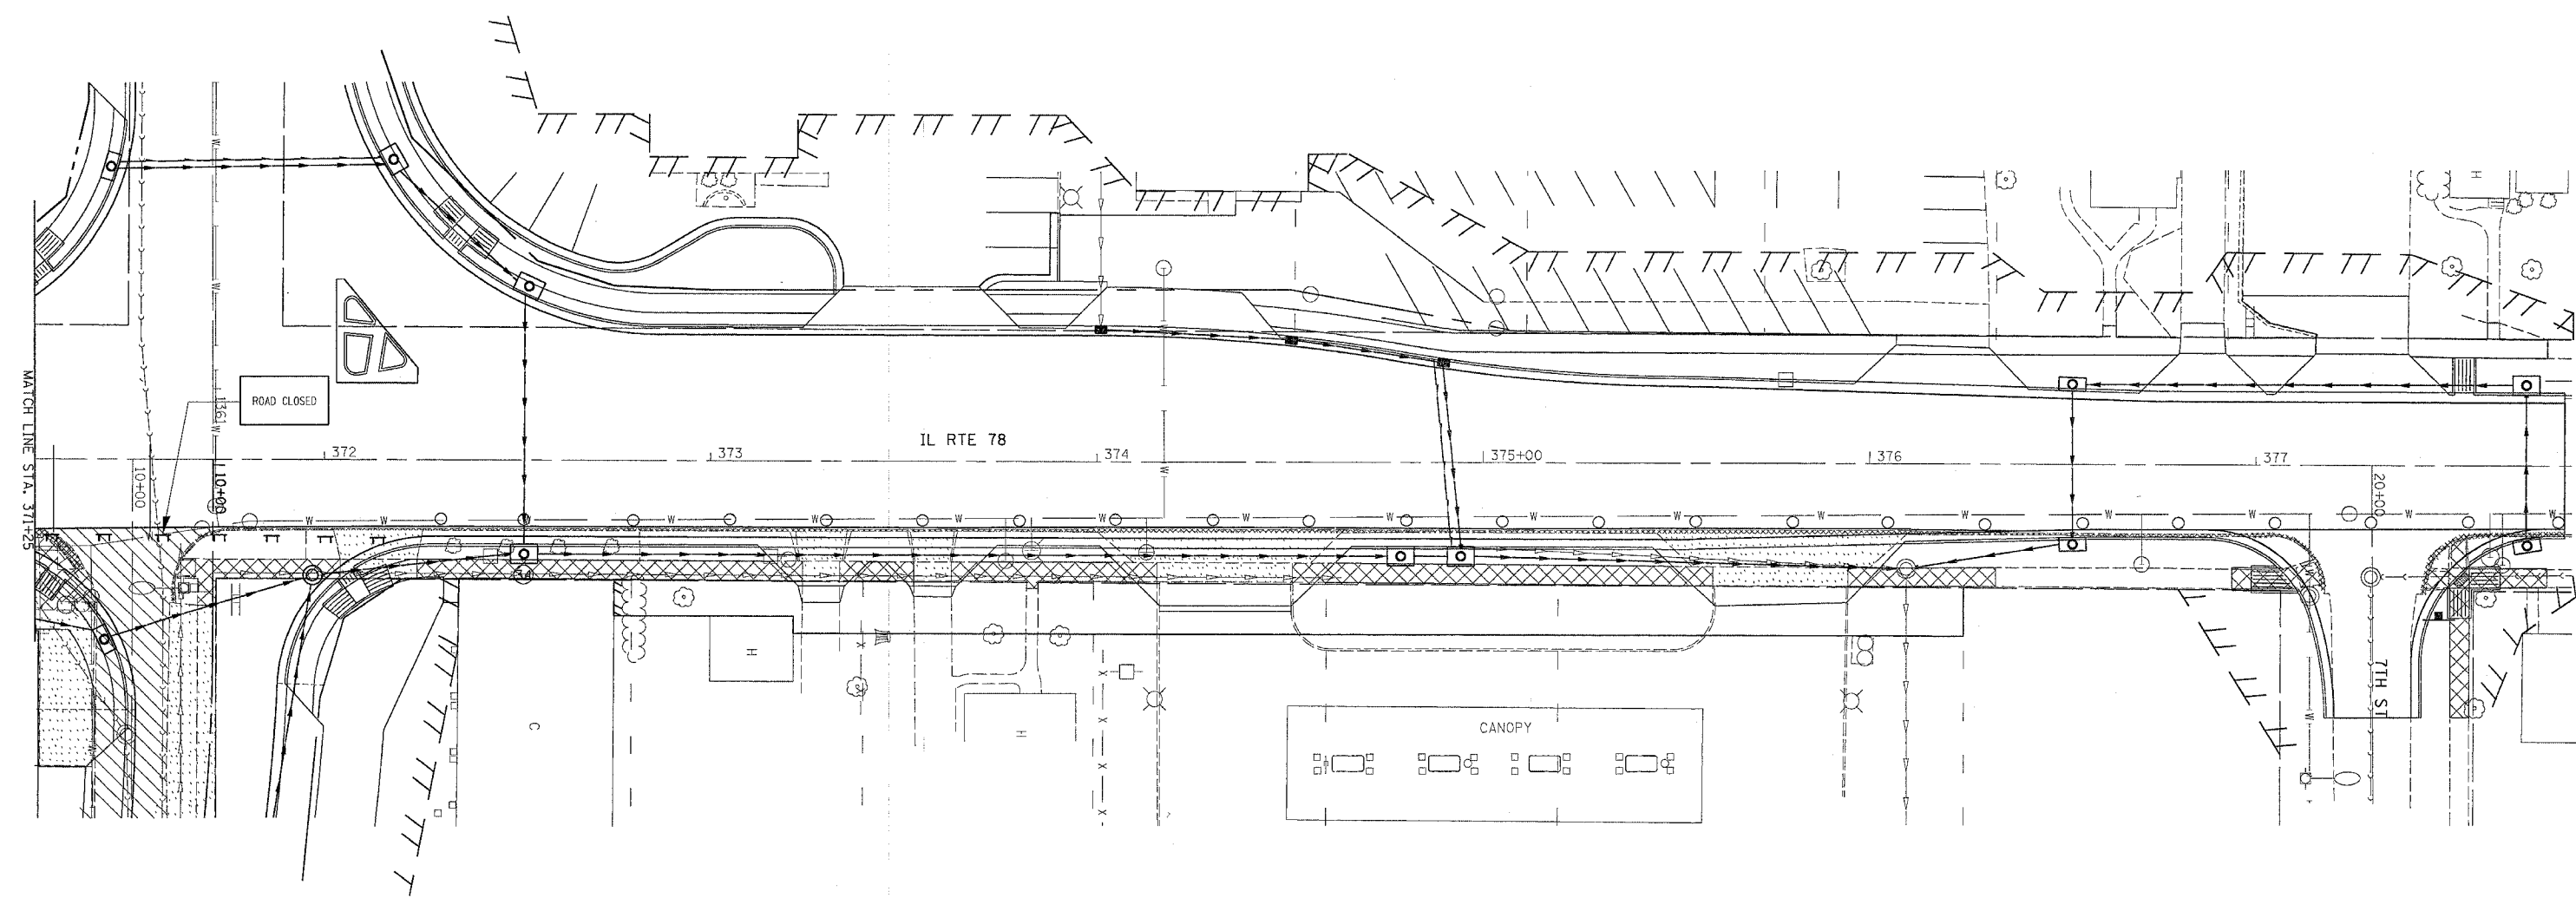

LEGEND

- CLASS B PATCH
- PAVEMENT REMOVAL
- DRIVEWAY PAVEMENT REMOVAL
- COMB. CURB & GUTTER REMOVAL
- SIDEWALK REMOVAL
- TREE REMOVAL

TRAFFIC CONTROL LEGEND

- DRUM WITH LIGHT
- TYPE III BARRICADE WITH FLASHERS

ALONG IL 78 ALL WORK IS TO BE COMPLETED DURING DAYLIGHT WORK HOURS WITH THE ROADWAY OPEN TO TRAFFIC AT NIGHT

IT SHALL BE THE CONTRACTORS RESPONSIBILITY TO PROVIDE STOP SIGNS AT ALL INTERSECTIONS WHERE APPLICABLE.

ALL DROPOFFS EXCEEDING 3" SHALL CONFORM TO ARTICLE 701.04(B)(1).

REVISIONS	
NAME	DATE

ILLINOIS DEPARTMENT OF TRANSPORTATION

SCALE: VERT. HORIZ. DATE

DRAWN BY CHECKED BY

PLOT DATE = Thu Oct 27 10:36:33 2005
 PLOT SCALE = 3/4" = 1'-0"
 PLOT REFERENCE = REF#