


F.A. RTE.	SECTION	COUNTY	TOTAL SHEETS	SHEET NO.
22	6M & TS	HENRY	257	49
STA.		TO STA.		
FED. ROAD DIST. NO.		ILLINOIS FED. AID PROJECT		

# STAGE 3

SEE STANDARD 701316 FOR SIGNING AND ADDITIONAL DETAILS

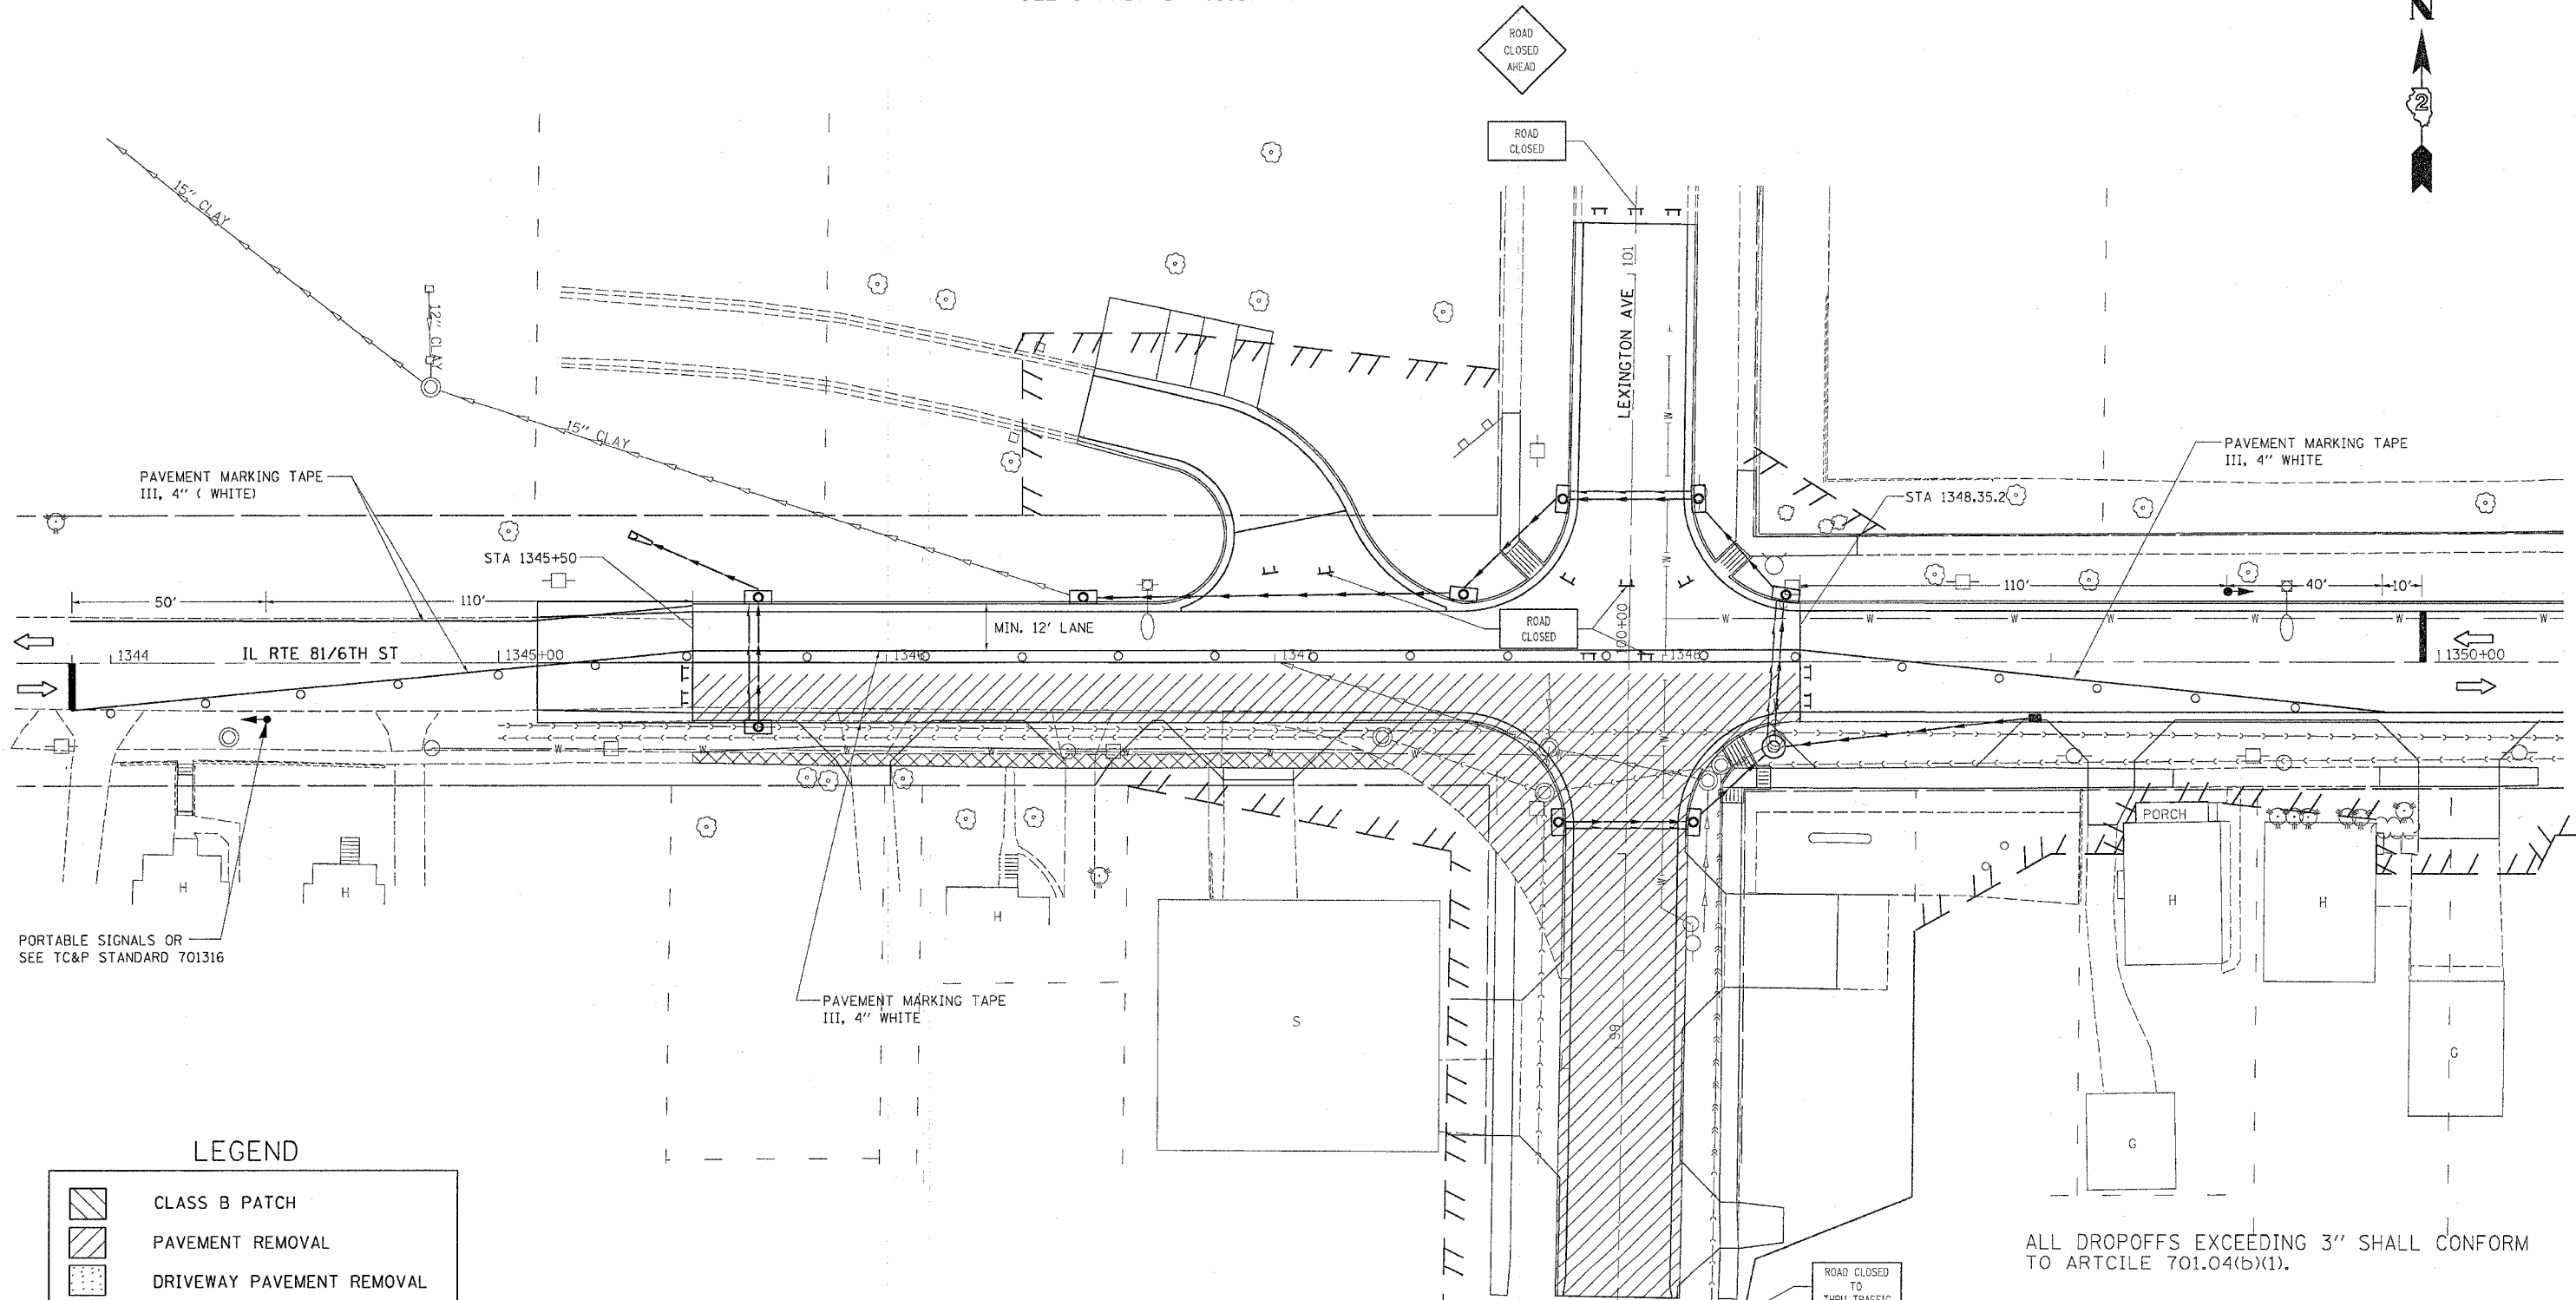

## LEGEND

	CLASS B PATCH
	PAVEMENT REMOVAL
	DRIVEWAY PAVEMENT REMOVAL
	COMB. CURB & GUTTER REMOVAL
	SIDEWALK REMOVAL
	TREE REMOVAL

## TRAFFIC CONTROL LEGEND

	DRUM WITH LIGHT
	TYPE III BARRICADE WITH FLASHERS

IT SHALL BE THE CONTRACTORS RESPONSIBILITY TO PROVIDE STOP SIGNS AT ALL INTERSECTIONS WHERE APPLICABLE.

TEMPORARY RUMBLE STRIPS SHALL BE PLACED ON WEST END OF PROJECT FOR EAST BOUND TRAFFIC, SEE STANDARD 701316 FOR DETAILS.

ALL DROPOFFS EXCEEDING 3" SHALL CONFORM TO ARTICLE 701.04(b)(1).

REVISIONS	
NAME	DATE

ILLINOIS DEPARTMENT OF TRANSPORTATION

SCALE: VERT. DATE  
HORIZ.

DRAWN BY  
CHECKED BY

PLOT DATE = Thu, Oct 27 10:28:33 2005  
FILE NAME = c:\projects\22160200\16160200.dgn  
PLOT SCALE = 20.0000' / IN.  
REFERENCE = #REF#