


F.A. P. RTE.	SECTION	COUNTY	TOTAL SHEETS	SHEET NO.
22	6M & TS	HENRY	257	51
STA.		TO STA.		
FED. ROAD DIST. NO.	ILLINOIS	FED. AID PROJECT		

# STAGE 4

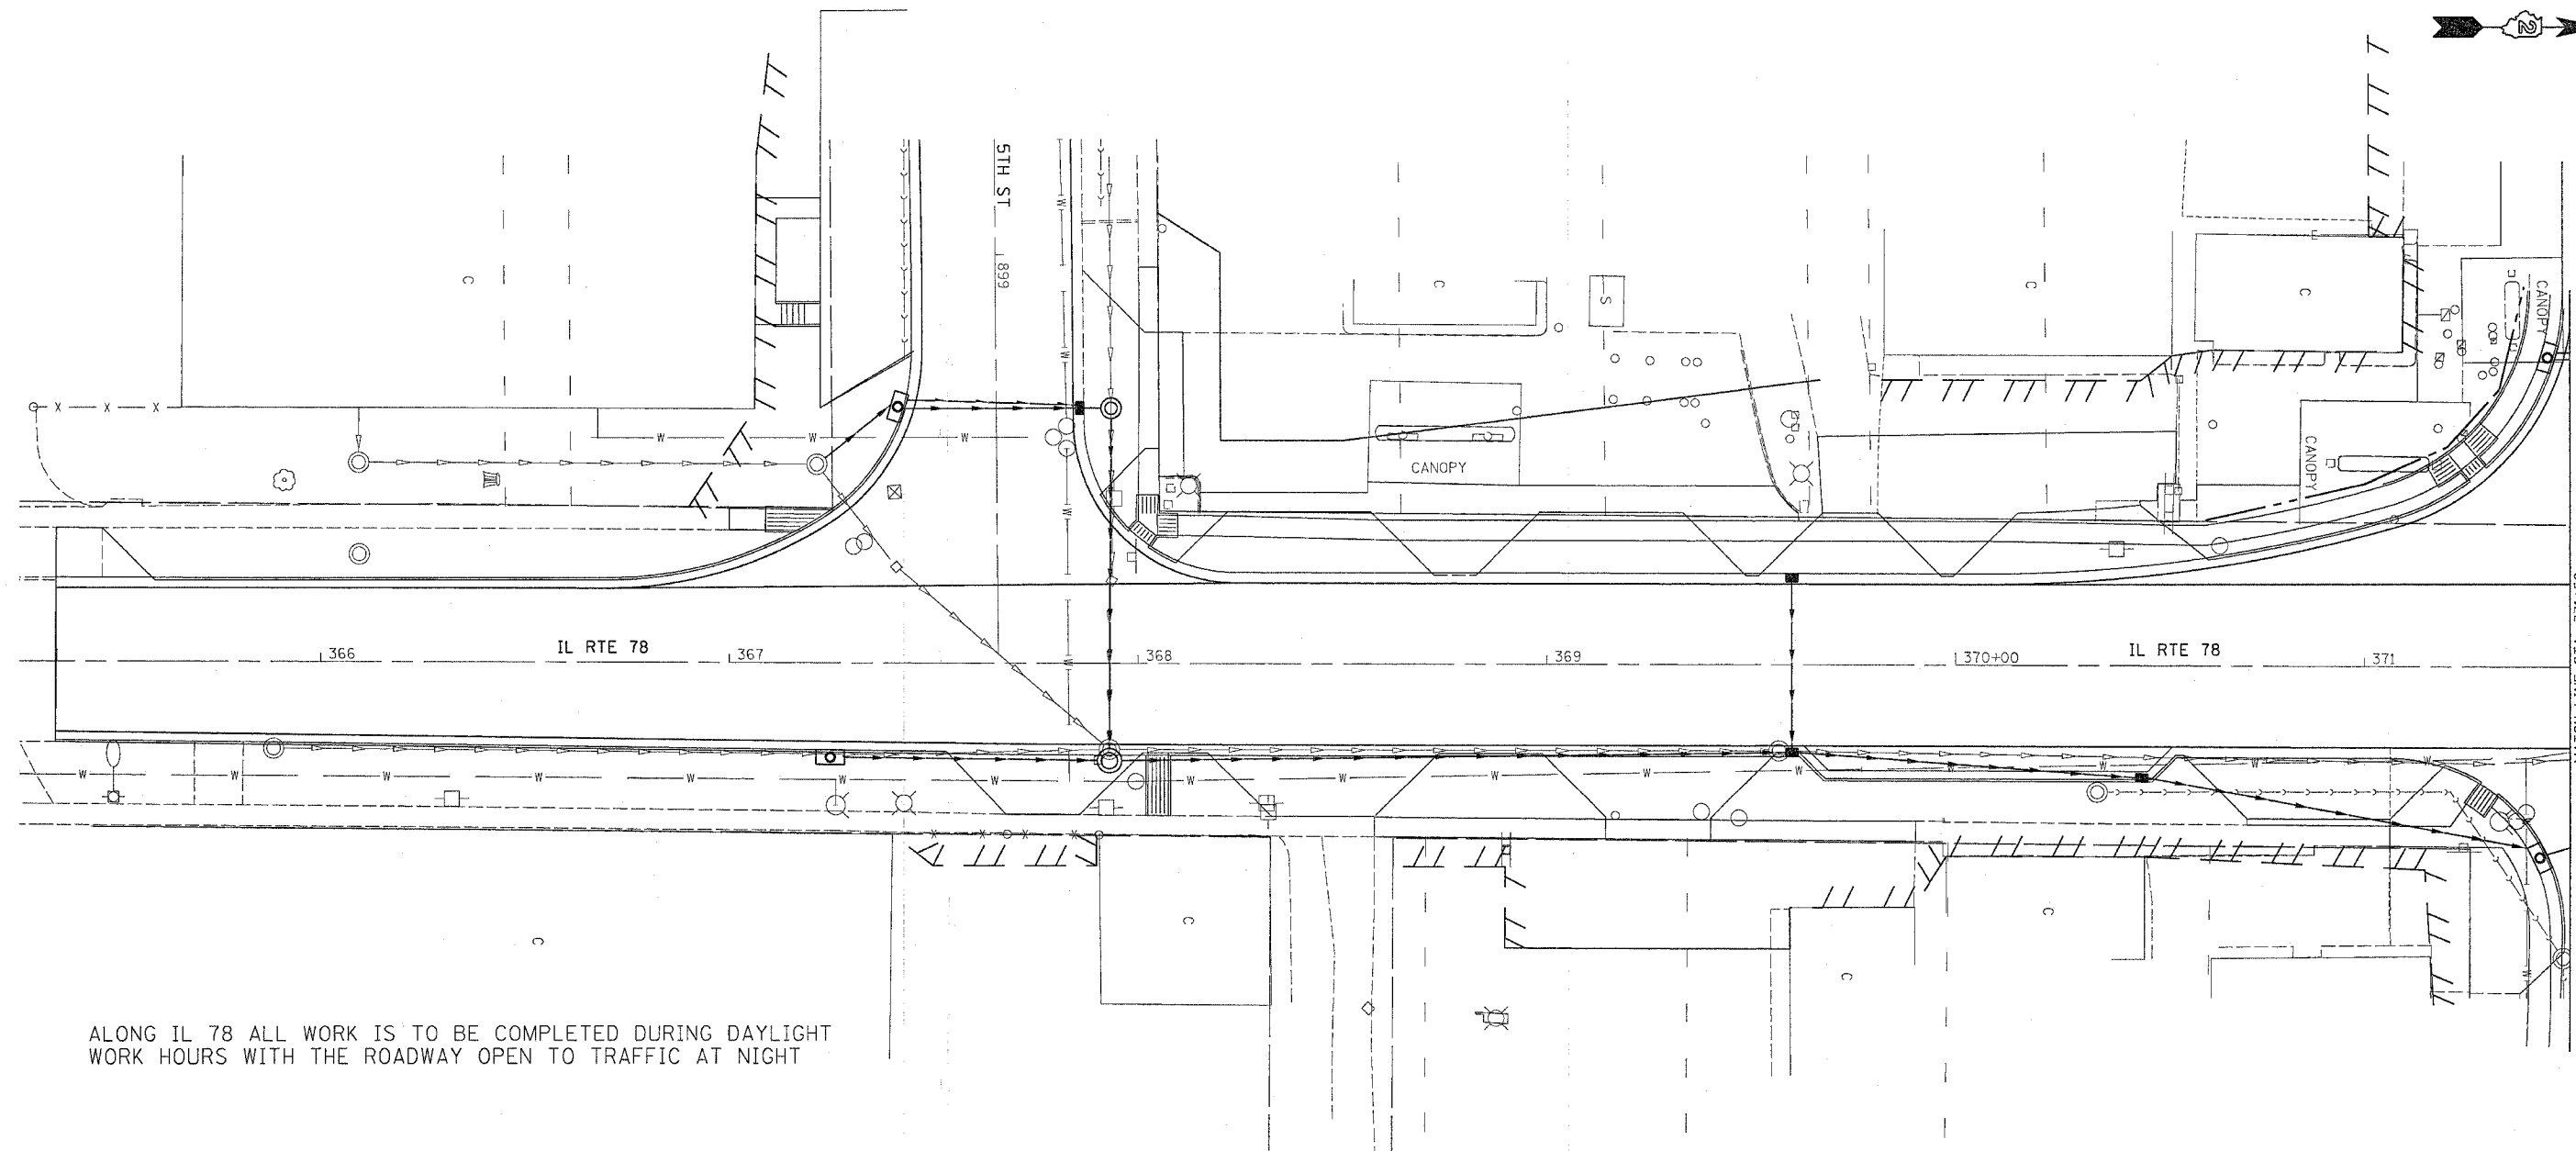

ALONG IL 78 ALL WORK IS TO BE COMPLETED DURING DAYLIGHT WORK HOURS WITH THE ROADWAY OPEN TO TRAFFIC AT NIGHT

### LEGEND

	CLASS B PATCH
	PAVEMENT REMOVAL
	DRIVEWAY PAVEMENT REMOVAL
	COMB. CURB & GUTTER REMOVAL
	SIDEWALK REMOVAL
	TREE REMOVAL

### TRAFFIC CONTROL LEGEND

	DRUM WITH LIGHT
	TYPE III BARRICADE WITH FLASHERS

### SEQUENCE OF WORK

1. BITUMINOUS SURFACE REMOVAL 2 3/4" (MILLING)
2. 1 1/4" POLYMERIZED LEVEL BINDER (MACHINE METHOD) SUPERPAVE
3. STRIP CRACK CONTROL, IF NECESSARY.
4. 1 1/2" POLYMERIZED BIT. CONCRETE SURFACE COURSE
5. PLACE BITUMINOUS OVERLAYS ON 6TH AND 7TH ST
6. PAVEMENT MARKINGS & RAISED REFLECTIVE PAVEMENT MARKERS

IT SHALL BE THE CONTRACTORS RESPONSIBILITY TO PROVIDE STOP SIGNS AT ALL INTERSECTIONS WHERE APPLICABLE.

ALL DROPOFFS EXCEEDING 3" SHALL CONFORM TO ARTICLE 701.04(b)(1).

REVISIONS	
NAME	DATE

ILLINOIS DEPARTMENT OF TRANSPORTATION

SCALE: VERT. HORIZ. DATE

DRAWN BY CHECKED BY

PLT DATE = Thu Oct 27 18:32:33 2005  
 PLT NAME = s:\projects\64640\p155001.dgn  
 PLT SCALE = 1" = 40'-0" / 1" = 40'-0"  
 REFERENCE = REF#