


F.A.P. RTE.	SECTION	COUNTY	TOTAL SHEETS	SHEET NO.
22	6M & TS	HENRY	257	55
STA.		TO STA.		
FED. ROAD DIST. NO.		ILLINOIS FED. AID PROJECT		

TEMPORARY RETURN FOR DETOUR

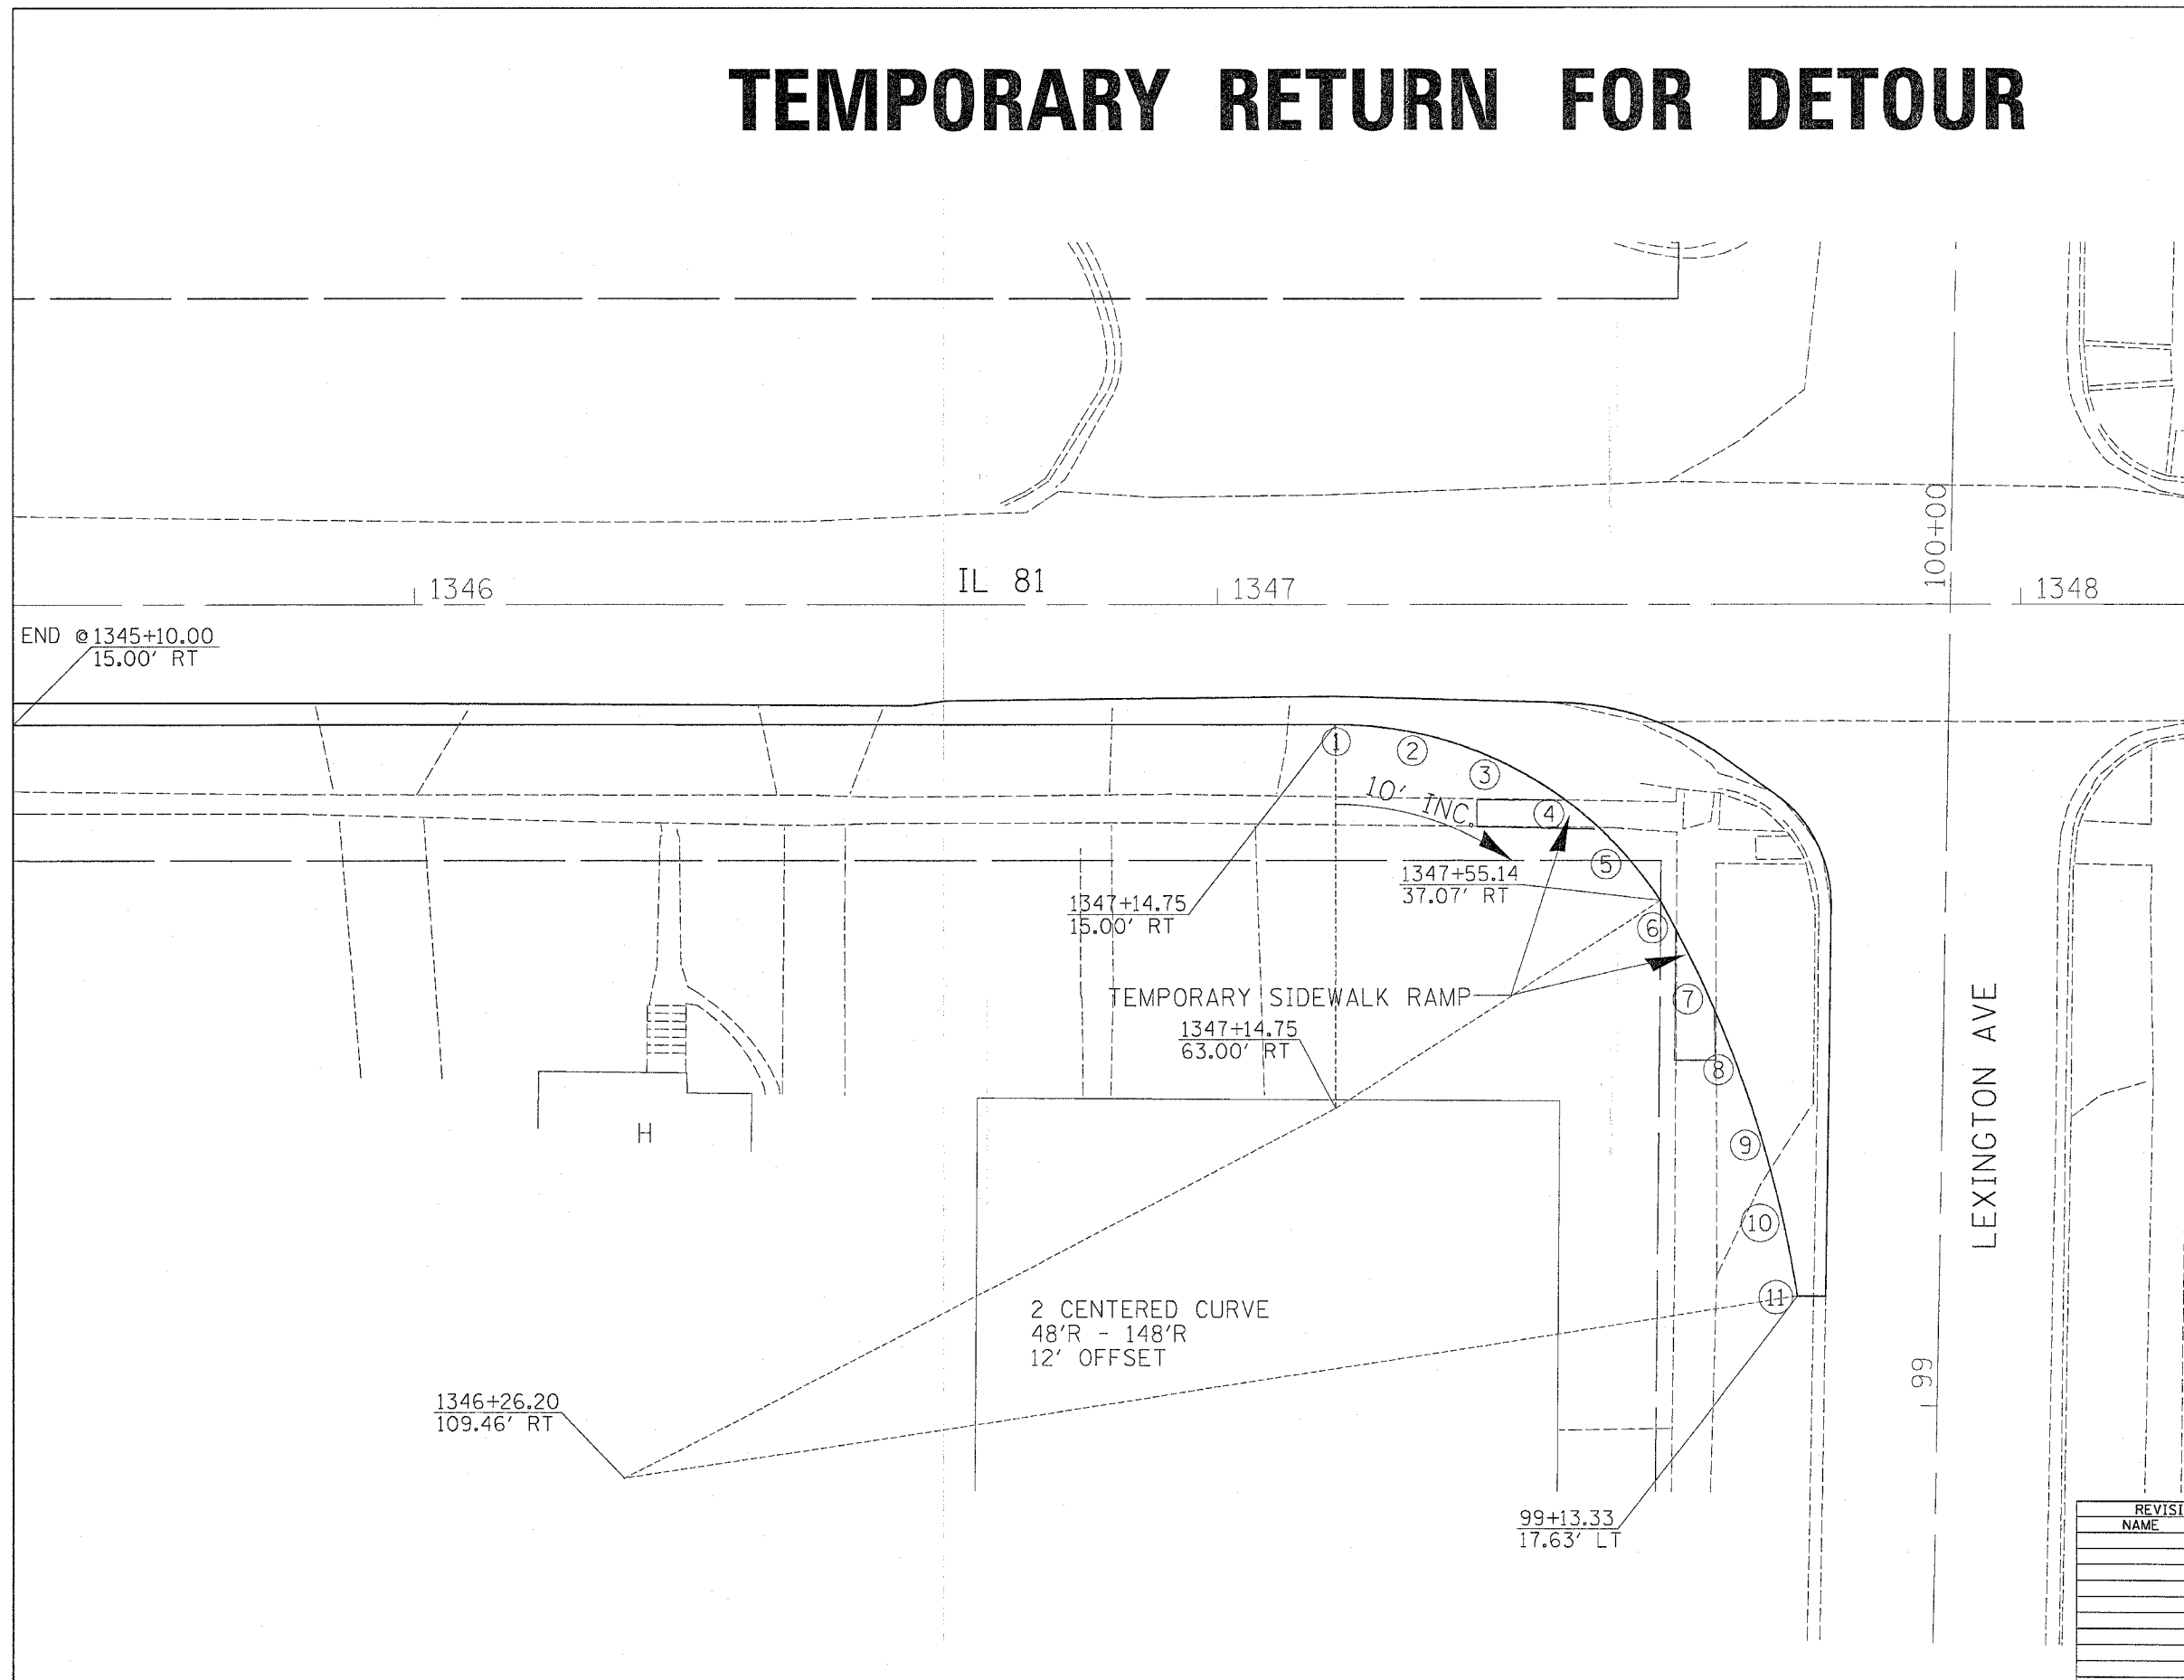

#	ELEVATION
1	839.35
2	839.51
3	839.73
4	839.99
5	840.17
6	840.52
7	840.80
8	840.86
9	840.96
10	841.08
11	841.18

NOT TO SCALE

REVISIONS	
NAME	DATE

ILLINOIS DEPARTMENT OF TRANSPORTATION

SCALE: VERT. _____
 HORIZ. _____

DATE _____ DRAWN BY _____
 CHECKED BY _____

PLOT DATE = Thu Oct 27 10:25:43 2005
 FILE NAME = c:\p\proj\64640\216908\216908.dgn
 PLOT SCALE = 1/8" = 1' / IN.
 REFERENCE = #REF#