
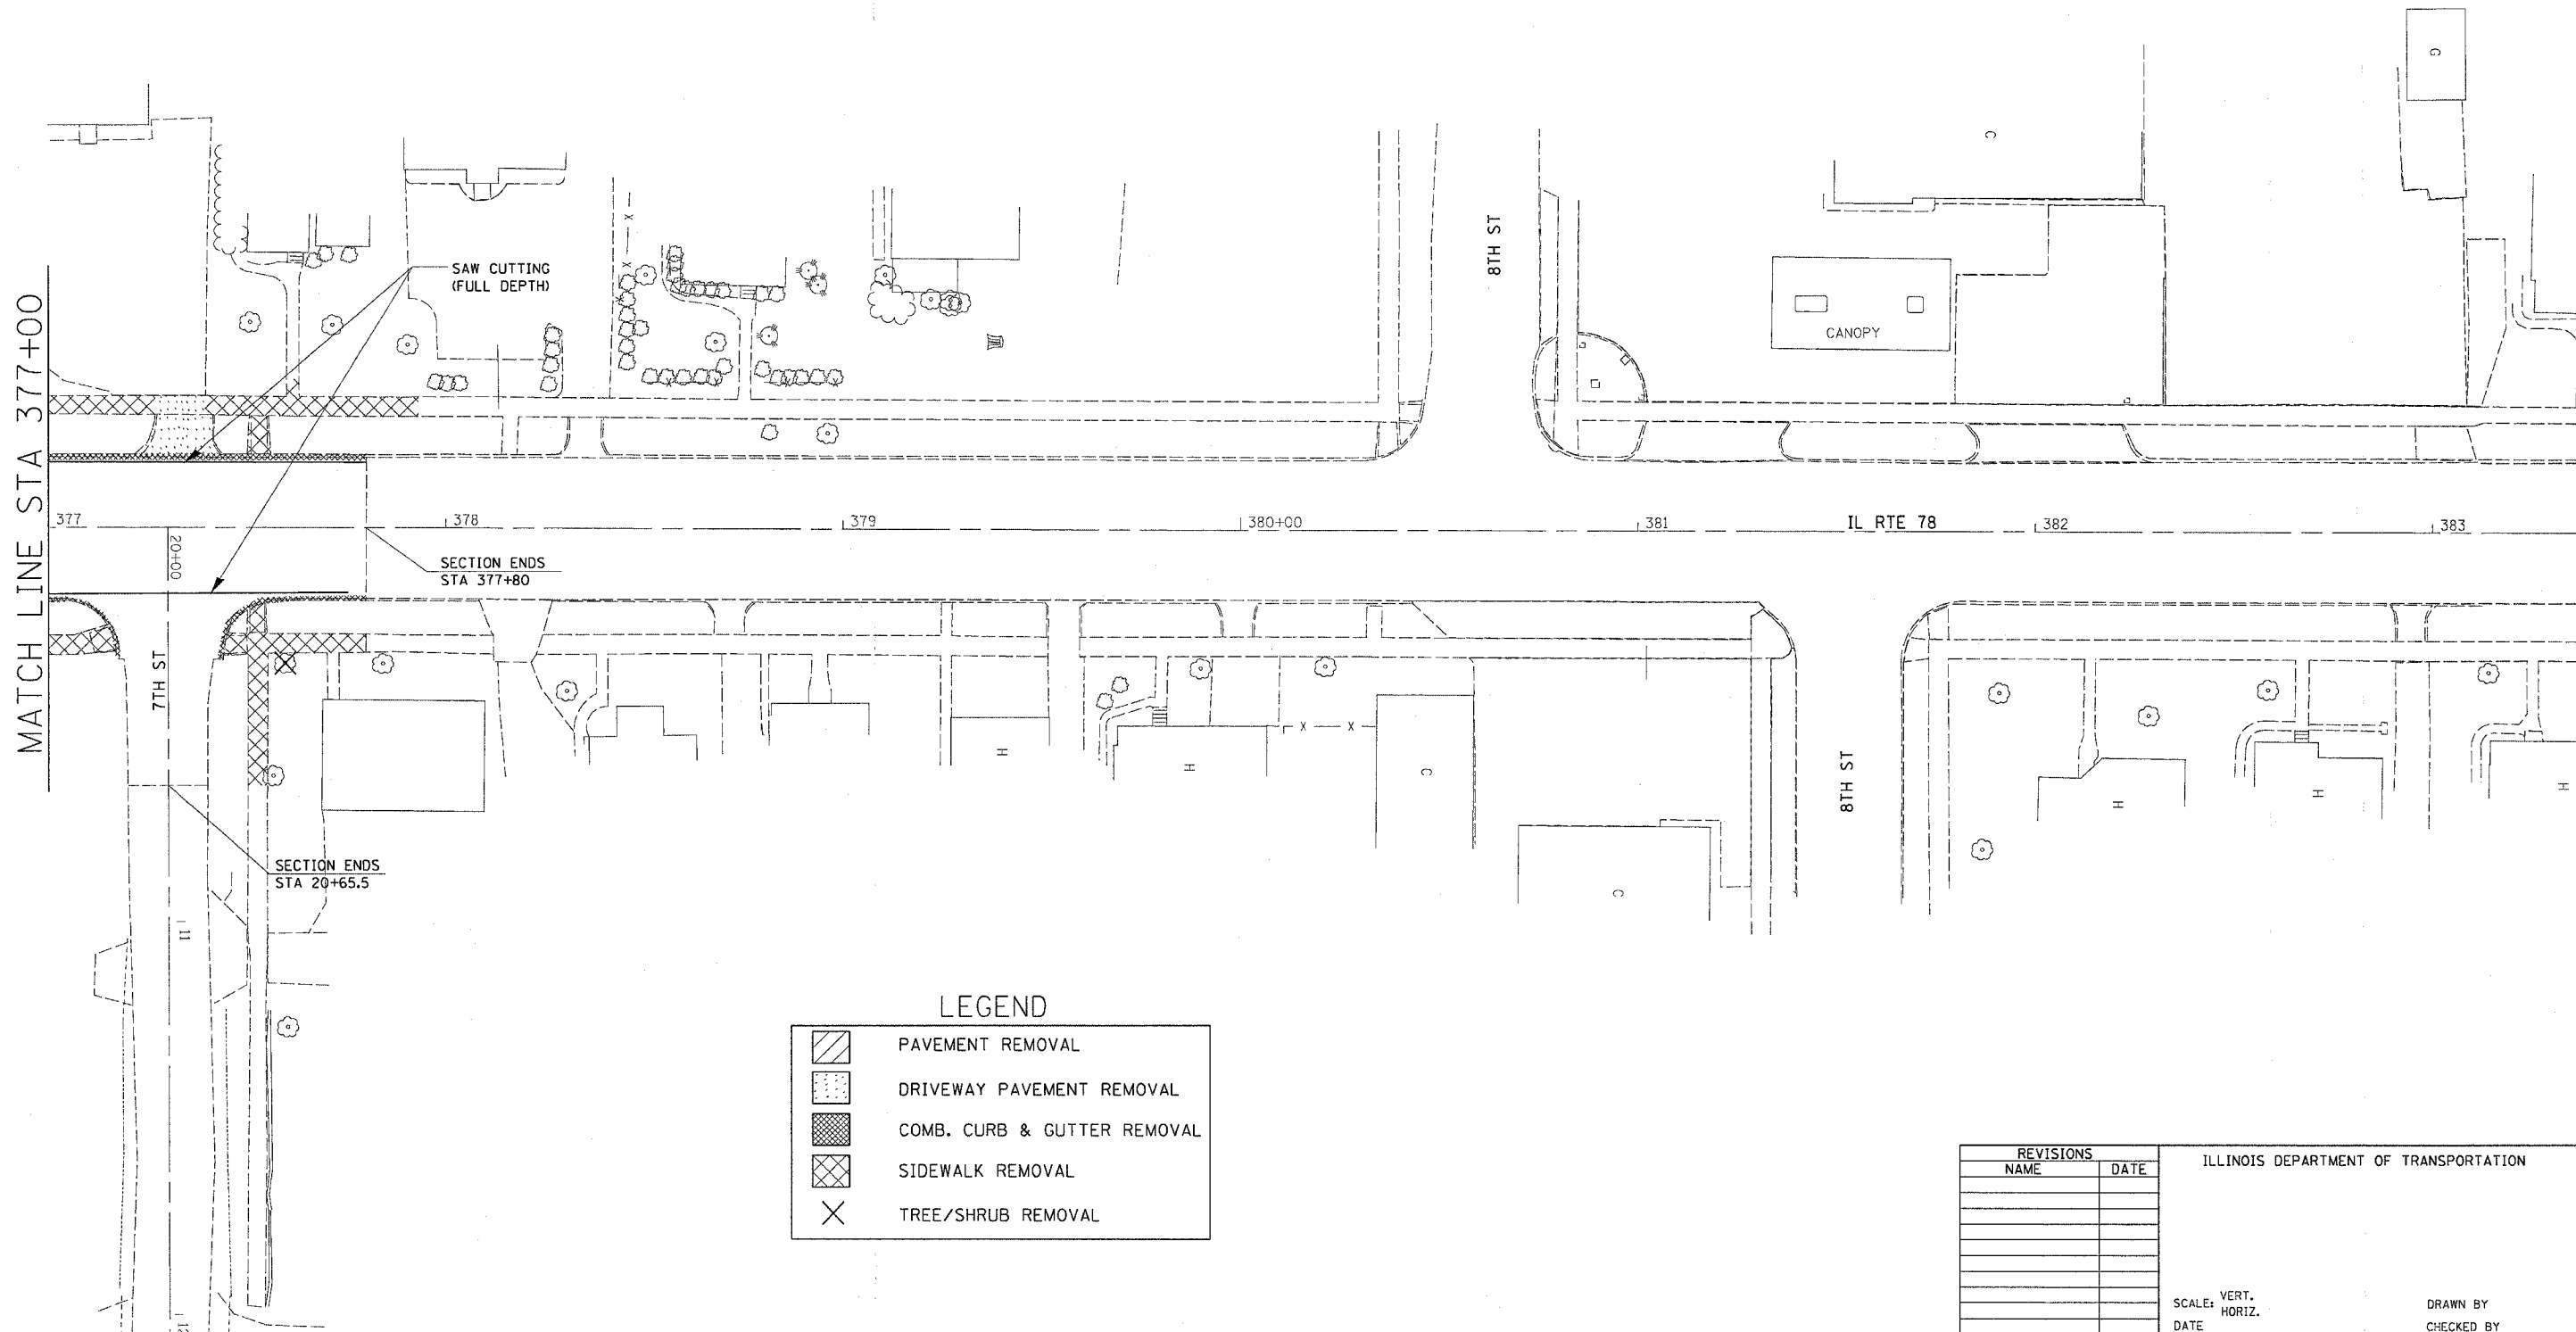


REMOVAL ITEMS

F.A. P. RTE.	SECTION	COUNTY	TOTAL SHEETS	SHEET NO.
22	6M & TS	HENRY	257	65
STA.		TO STA.		
FED. ROAD DIST. NO.		ILLINOIS FED. AID PROJECT		

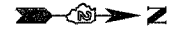

LEGEND

	PAVEMENT REMOVAL
	DRIVEWAY PAVEMENT REMOVAL
	COMB. CURB & GUTTER REMOVAL
	SIDEWALK REMOVAL
	TREE/SHRUB REMOVAL

REVISIONS	
NAME	DATE

ILLINOIS DEPARTMENT OF TRANSPORTATION

SCALE: VERT. / HORIZ.
DATE

DRAWN BY / CHECKED BY

PLOT DATE = Wed Nov 23 11:04:25 2005
 FILE NAME = c:\p\projects\p216886\p16886.dgn
 PLOT SCALE = 20.0000 / IN.
 REFERENCE = REF#