


F.A.R. RTE.	SECTION	COUNTY	TOTAL SHEETS	SHEET NO.
22	6M & TS	HENRY	257	81
STA.		TO STA.		
FED. ROAD DIST. NO.		ILLINOIS FED. AID PROJECT		



PAVEMENT ELEVATIONS

MATCH LINE STA 1352+00

MATCH LINE STA 1358+00

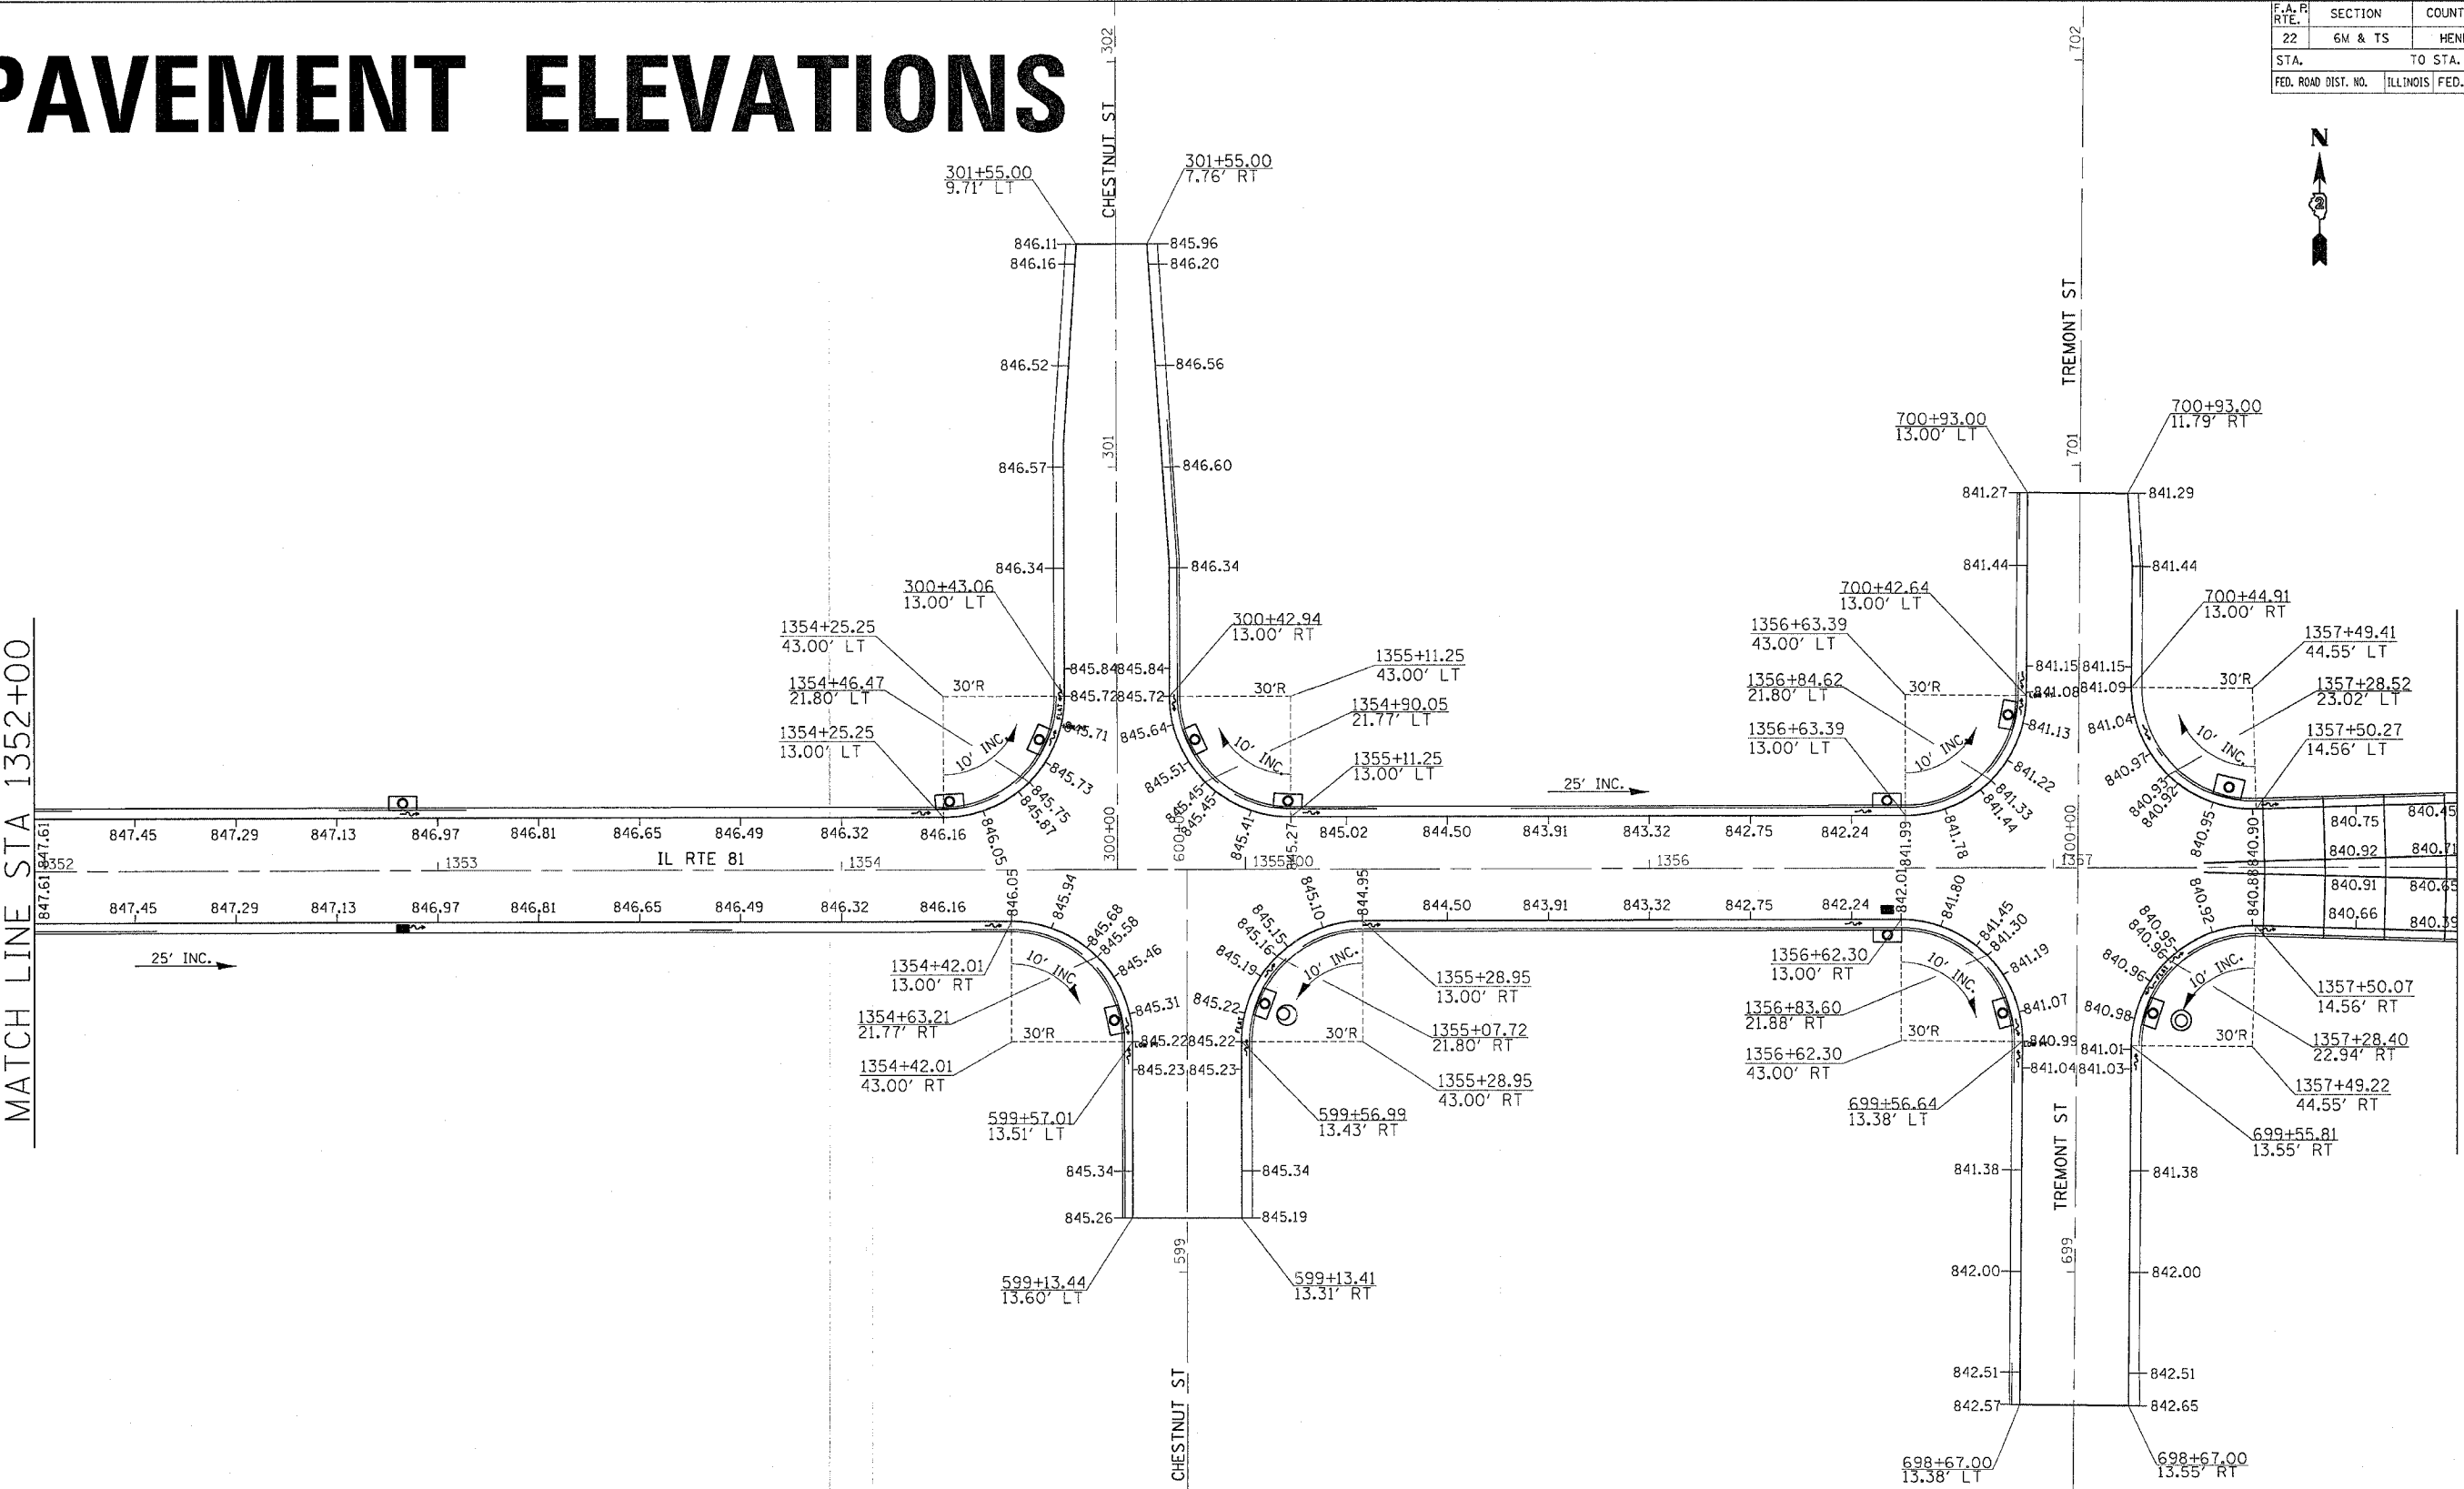

PLOT DATE = Thu Oct 27 09:34:03 2005
 FILE NAME = c:\pav\pav\216888\64640.dgn
 PLOT SCALE = 2000000 / 1 IN.
 REFERENCE = SHEET

CONTRACTOR SHALL ADJUST GUTTER TRANSITION LENGTHS FOR INLET SPECIAL NO. 1'S OR 5'S TO INTERCEPT LOW POINTS. COST INCLUDED IN INLET SPECIAL NO. 1 OR NO. 5

REVISIONS	
NAME	DATE

ILLINOIS DEPARTMENT OF TRANSPORTATION

SCALE: VERT. _____
 HORIZ. _____
 DATE _____

DRAWN BY _____
 CHECKED BY _____

PAVEMENT ELEVATIONS