


# DRAINAGE

# REMOVAL ITEMS

F.A.R. RTE.	SECTION	COUNTY	TOTAL SHEETS	SHEET NO.
22	6M & TS	HENRY	257	88
STA.		TO STA.		
FED. ROAD DIST. NO.		ILLINOIS FED. AID PROJECT		

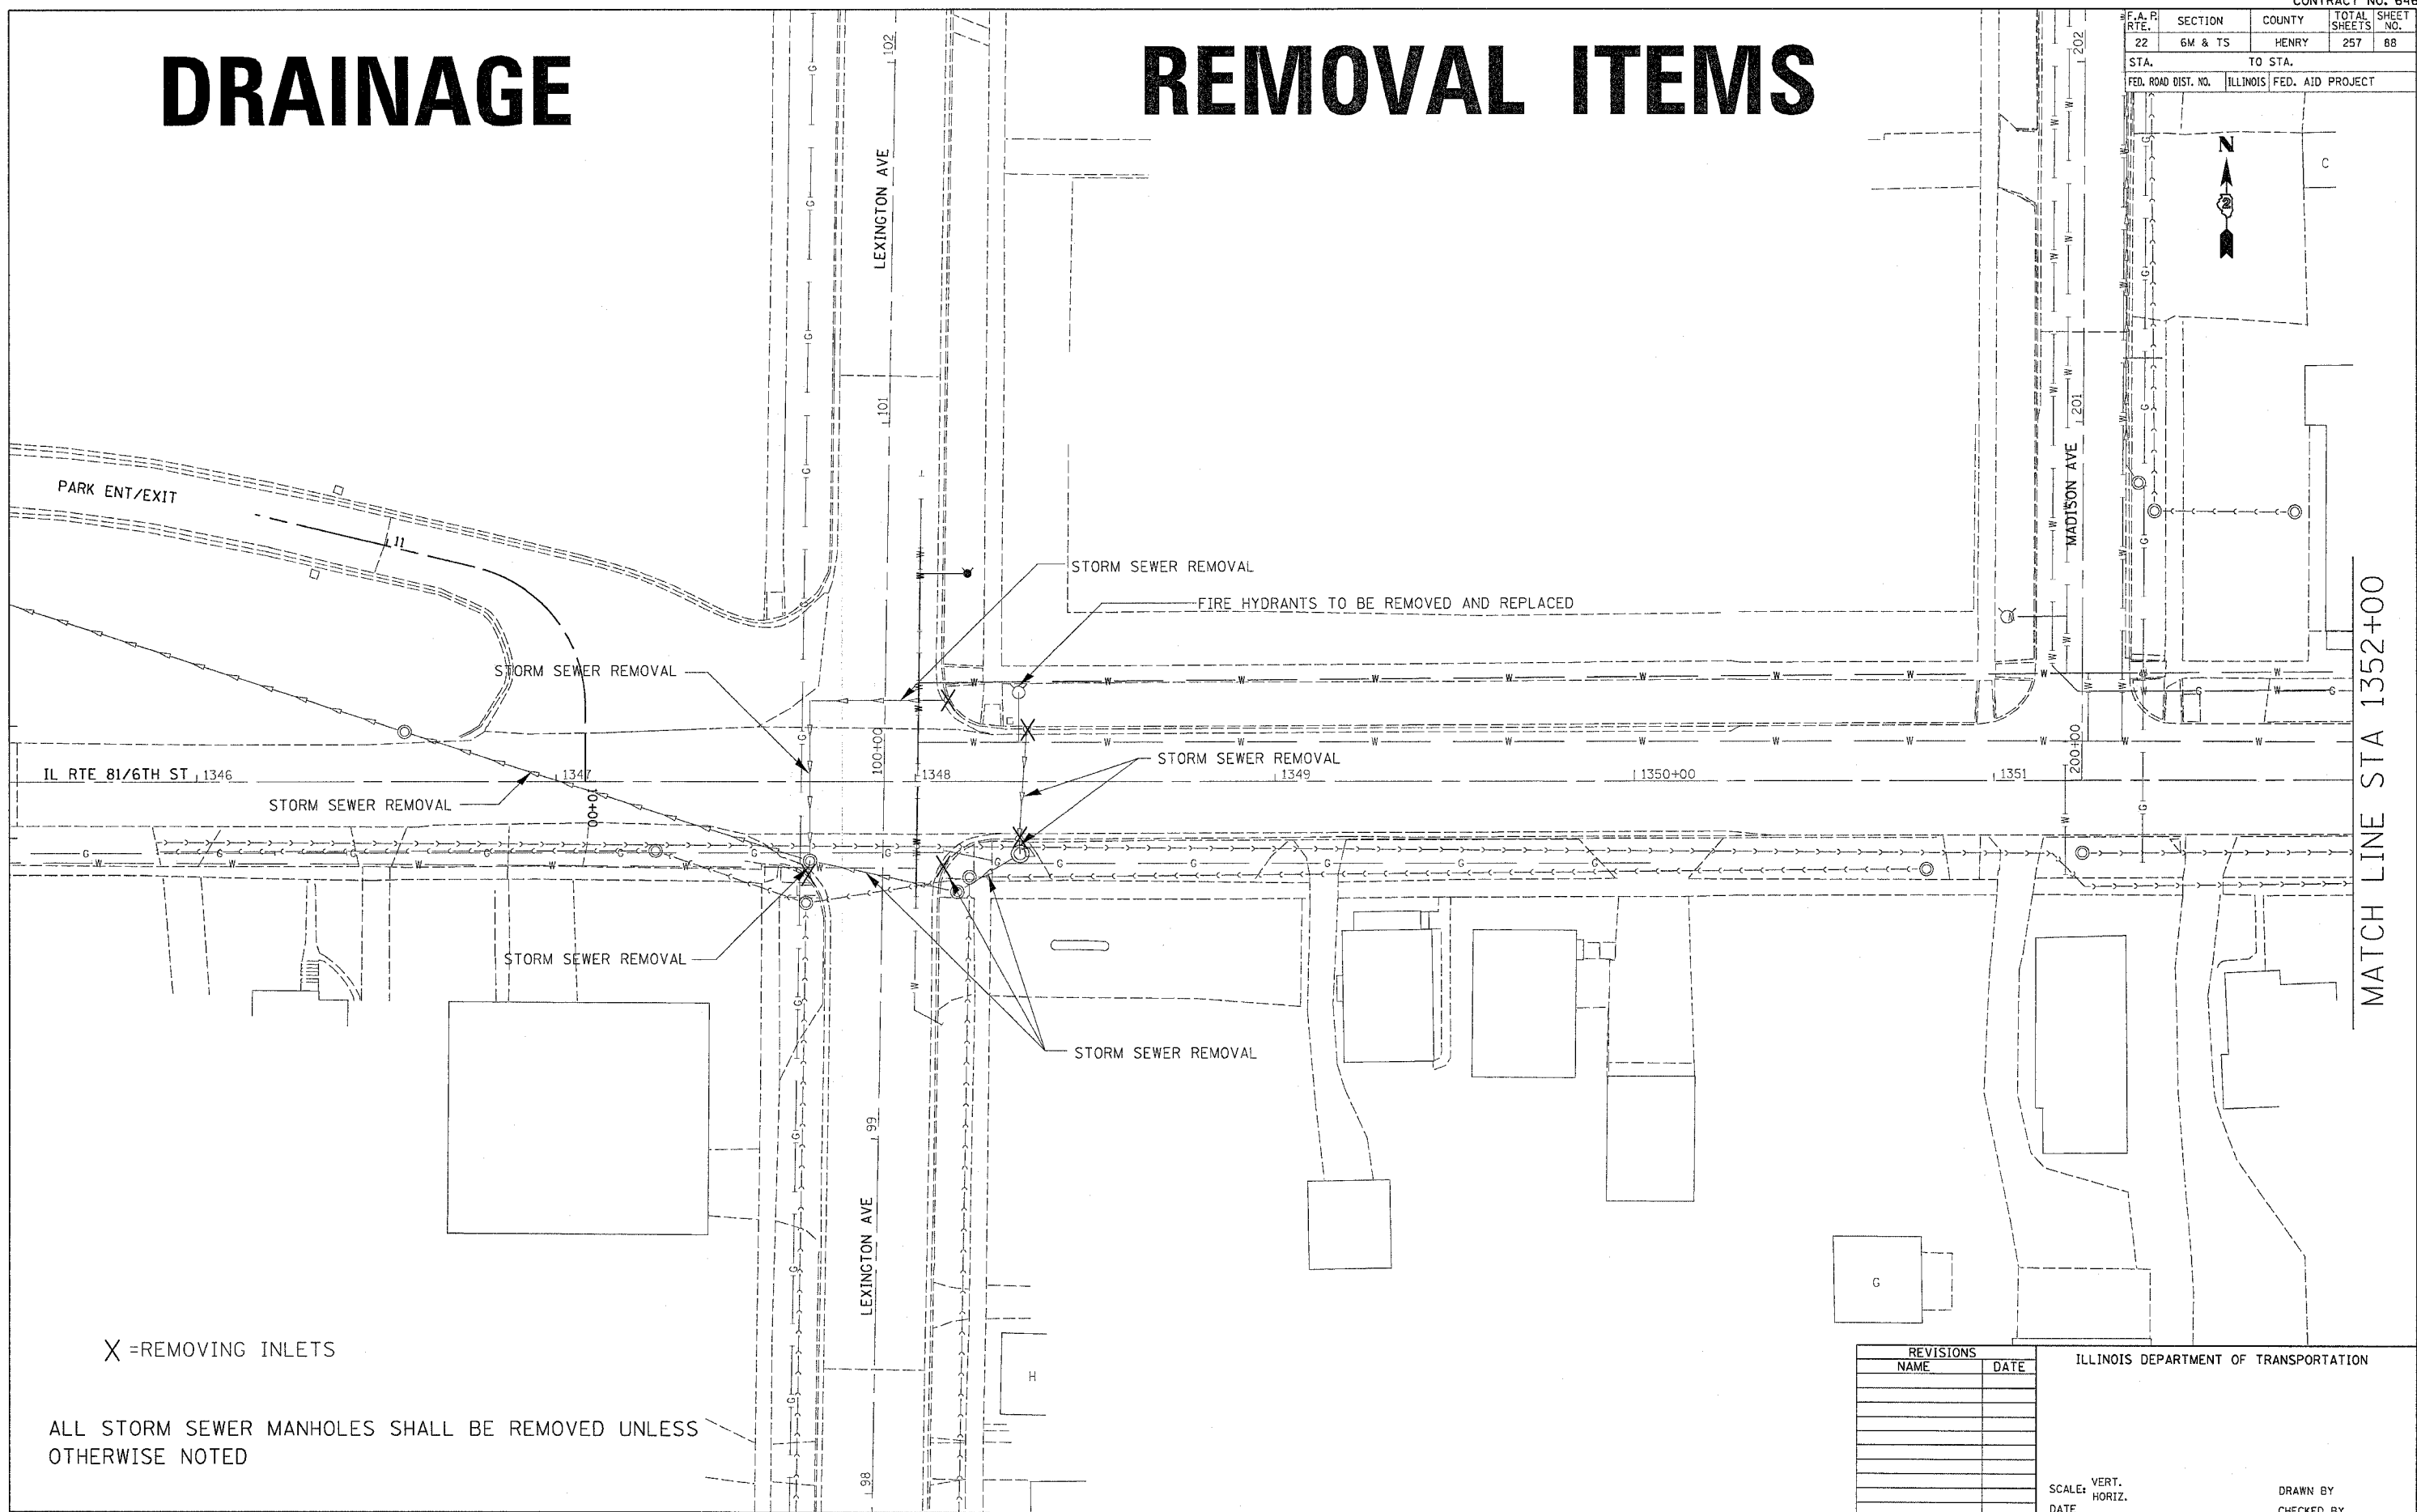

MATCH LINE STA 1352+00

X = REMOVING INLETS

ALL STORM SEWER MANHOLES SHALL BE REMOVED UNLESS OTHERWISE NOTED

REVISIONS	
NAME	DATE

ILLINOIS DEPARTMENT OF TRANSPORTATION

SCALE: VERT.  
HORIZ.  
DATE

DRAWN BY  
CHECKED BY

## DRAINAGE REMOVAL ITEMS

PLOT DATE = Thu Oct 27 09:31:12 2005  
 FILE NAME = c:\projects\210800\101800\drainage.dgn  
 PLOT SCALE = 1" = 400'  
 REFERENCE = 48258