


F.A.P. RTE.	SECTION	COUNTY	TOTAL SHEETS	SHEET NO.
22	6M & TS	HENRY	257	89
STA.		TO STA.		
FED. ROAD DIST. NO.		ILLINOIS	FED. AID PROJECT	

# DRAINAGE

# REMOVAL ITEMS

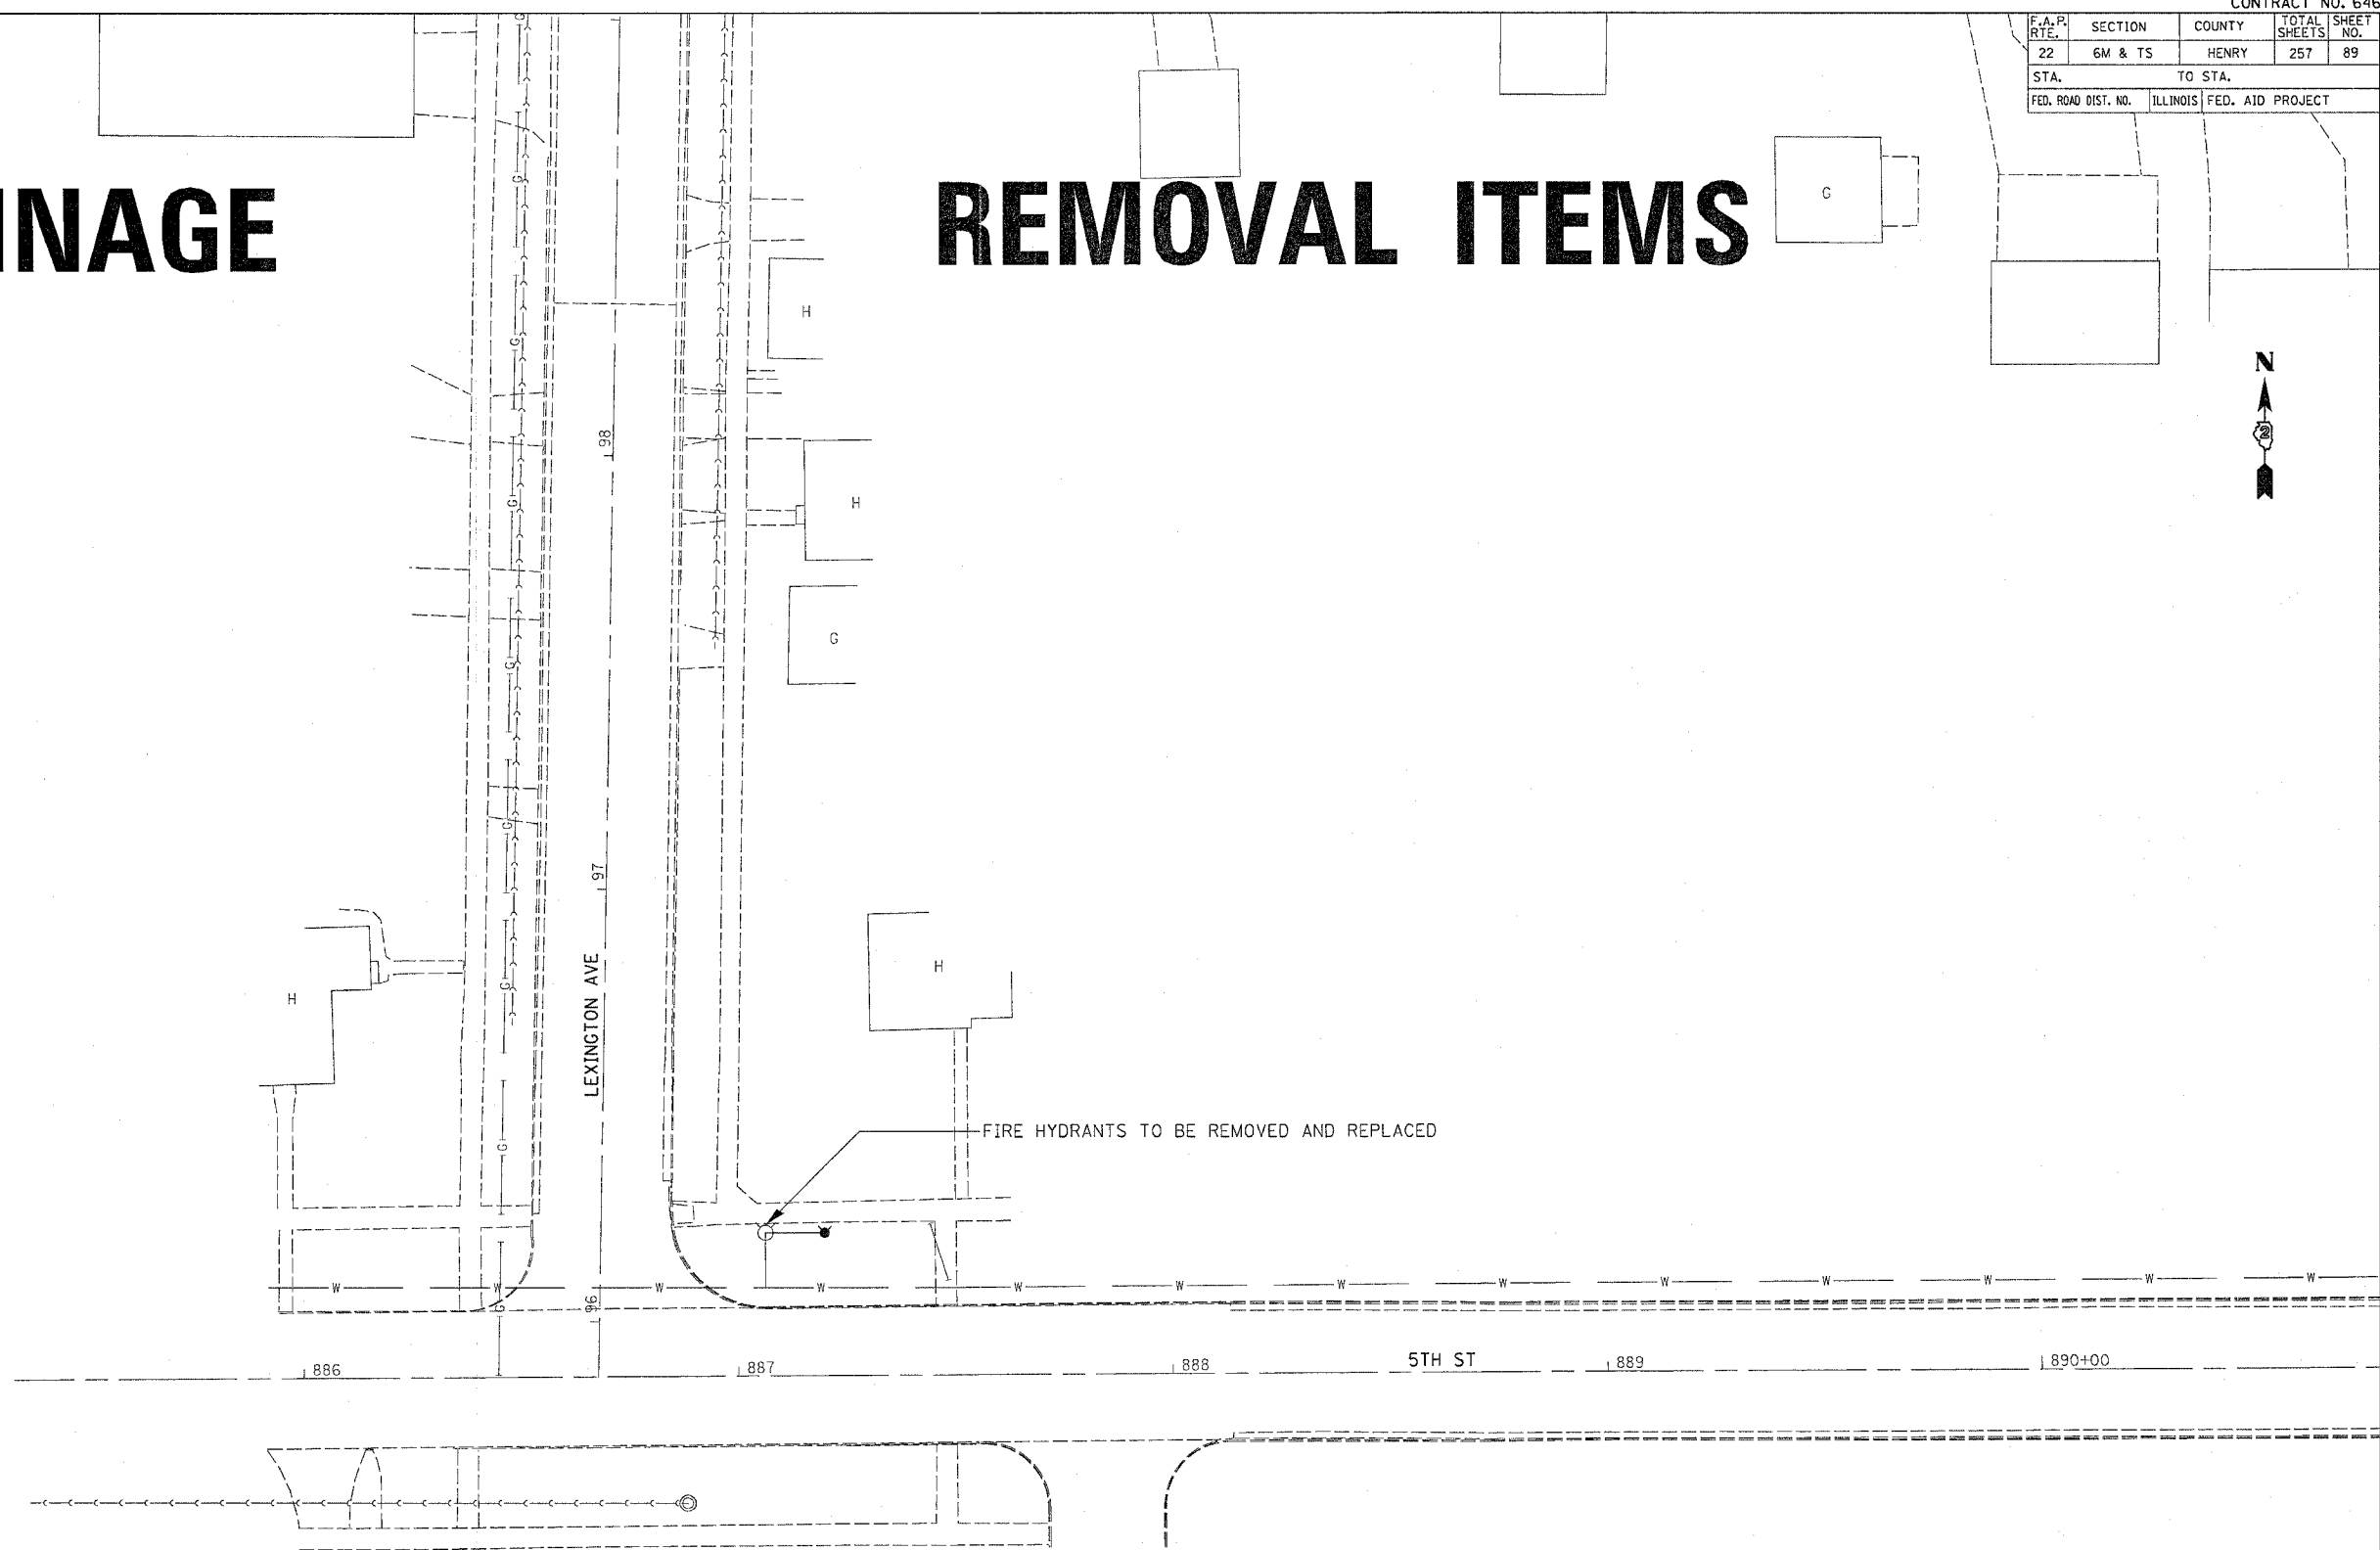

PLOT DATE = Thu Oct 27 09:31:14 2005  
 FILE NAME = c:\projects\21888\21888.dwg  
 PLOT SCALE = 1/8" = 1'-0"  
 REFERENCE = 4REFS

REVISIONS	
NAME	DATE

ILLINOIS DEPARTMENT OF TRANSPORTATION

SCALE: VERT. \_\_\_\_\_  
 HORIZ. \_\_\_\_\_  
 DATE \_\_\_\_\_

DRAWN BY \_\_\_\_\_  
 CHECKED BY \_\_\_\_\_

## DRAINAGE REMOVAL ITEMS